


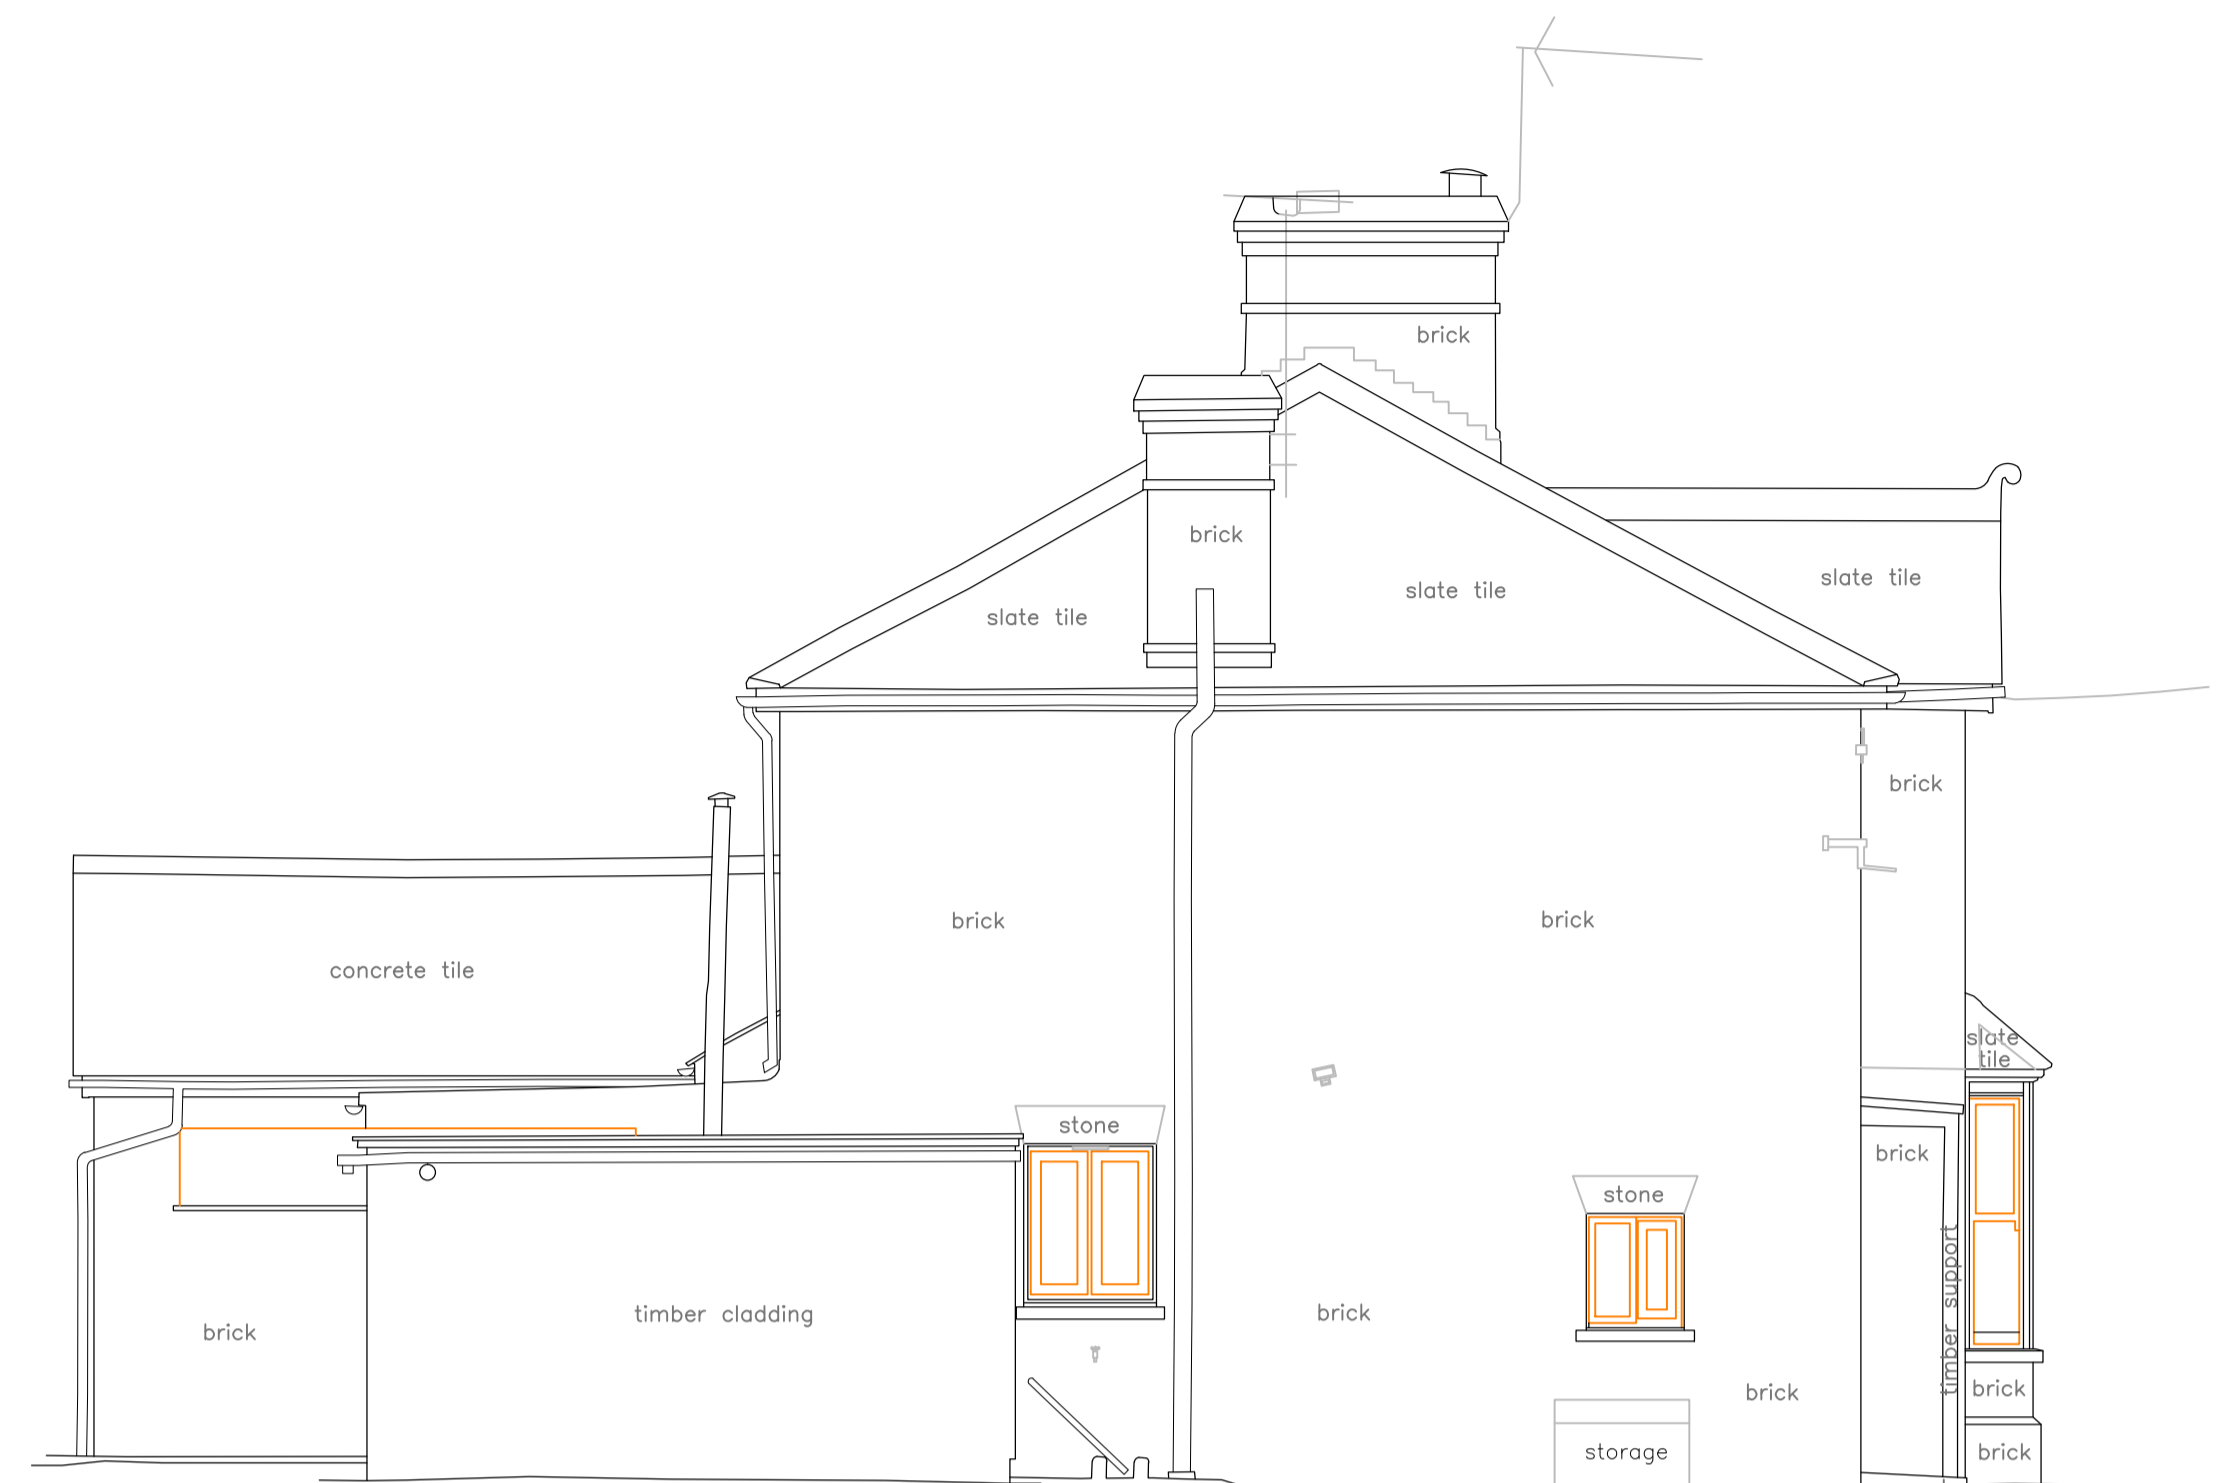

101.00m Datum Line

SOUTH WEST ELEVATION



101.00m Datum Line

SOUTH EAST ELEVATION




101.00m Datum Line

NORTH EAST ELEVATION



Scale 1 : 50

Elevation Locations

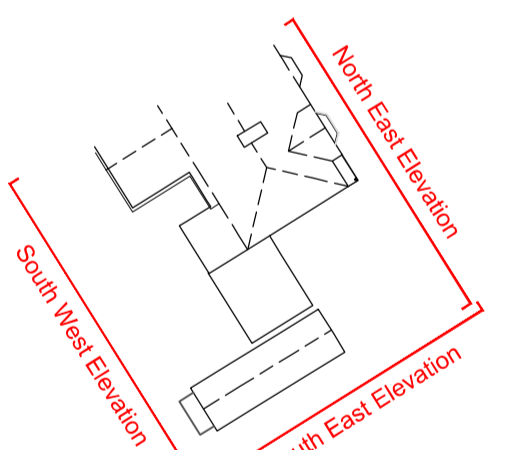

27-29 New Street
Charfield
Wotton under Edge
South Glos.
GL12 8ES
Tel: 01453 845017
Tel: 01453 845360
www.dandosurveying.co.uk
enquiries@dandosurveying.co.uk

Project Name:
20 Hatherden Lane
Hatherden, Hampshire SP11 0HS

Drawing Title:
Existing Elevations

Client:
Agent:
Fowler Architecture & Planning

Date: 08 November 2023 Scale: 1:50 @ A1

Grid Orientation	Sheet ID	Rev
North GPS	MF20HatherdenEL	None

Site Level Datum	Surveyed By	Drawn By
OS GPS	BS	EK

