




GROUND FLOOR PLAN
1:100




FIRST FLOOR PLAN
1:100

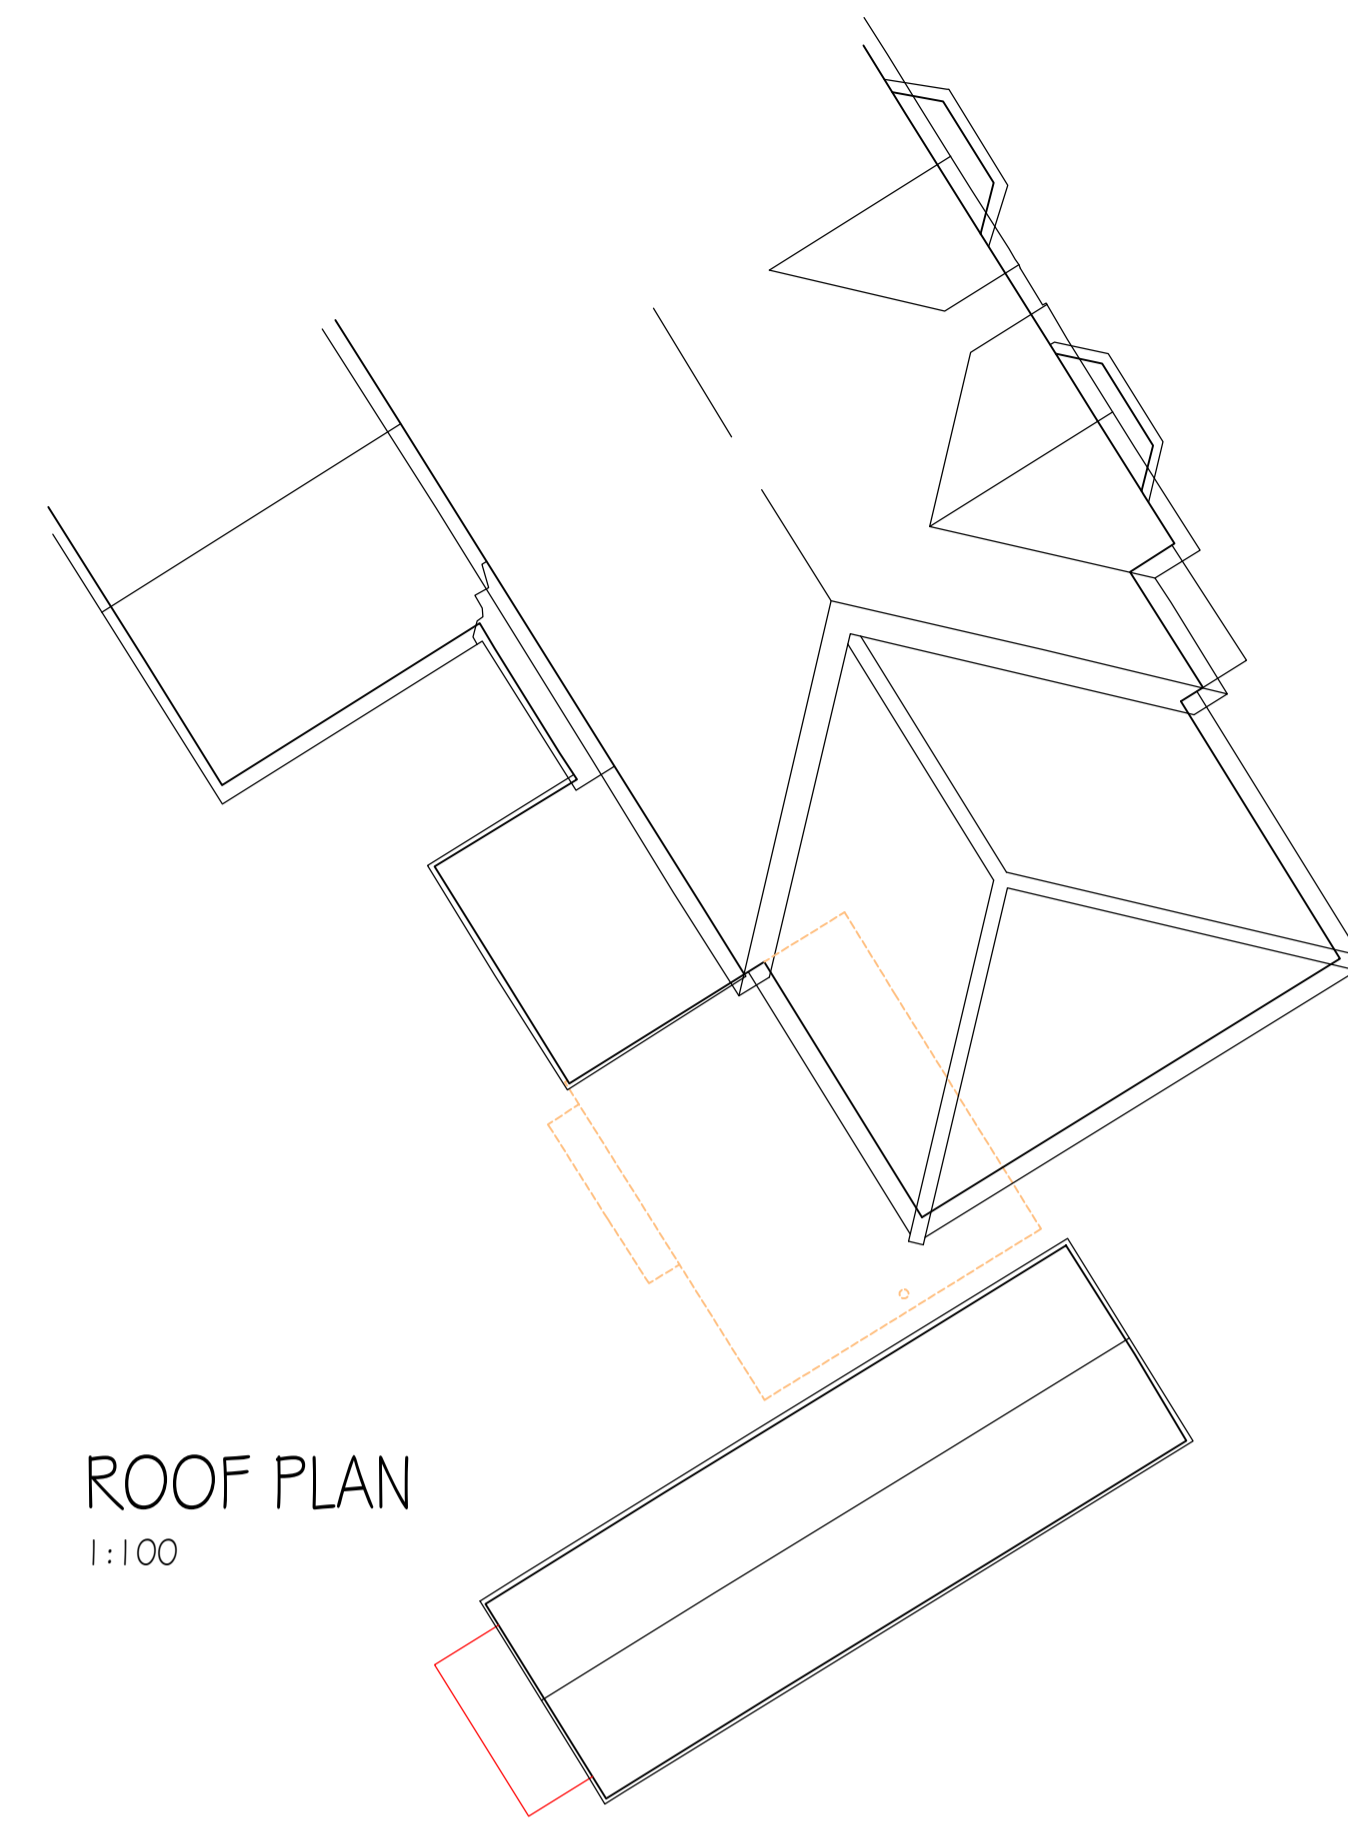


ROOF PLAN
1:100


- KEY
- Existing Wall
 - ▬ New Wall
 - ▣ New or adjusted opening in existing wall
 - - - Wall to be demolished
 - ▭ Rooflight or ceiling feature
 - Head height line (1.5m/2m)

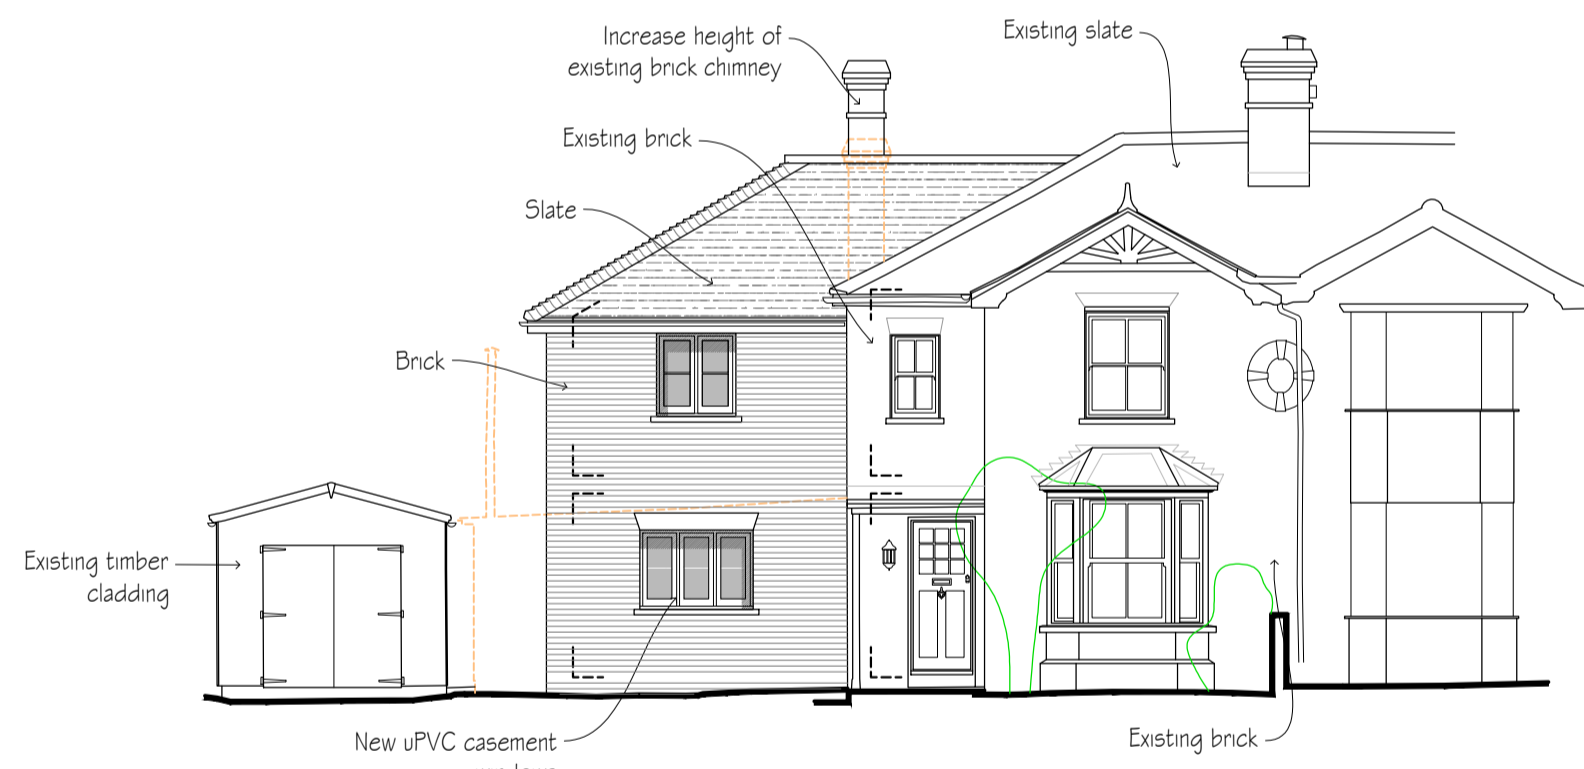


NORTH EAST ELEVATION
1:100

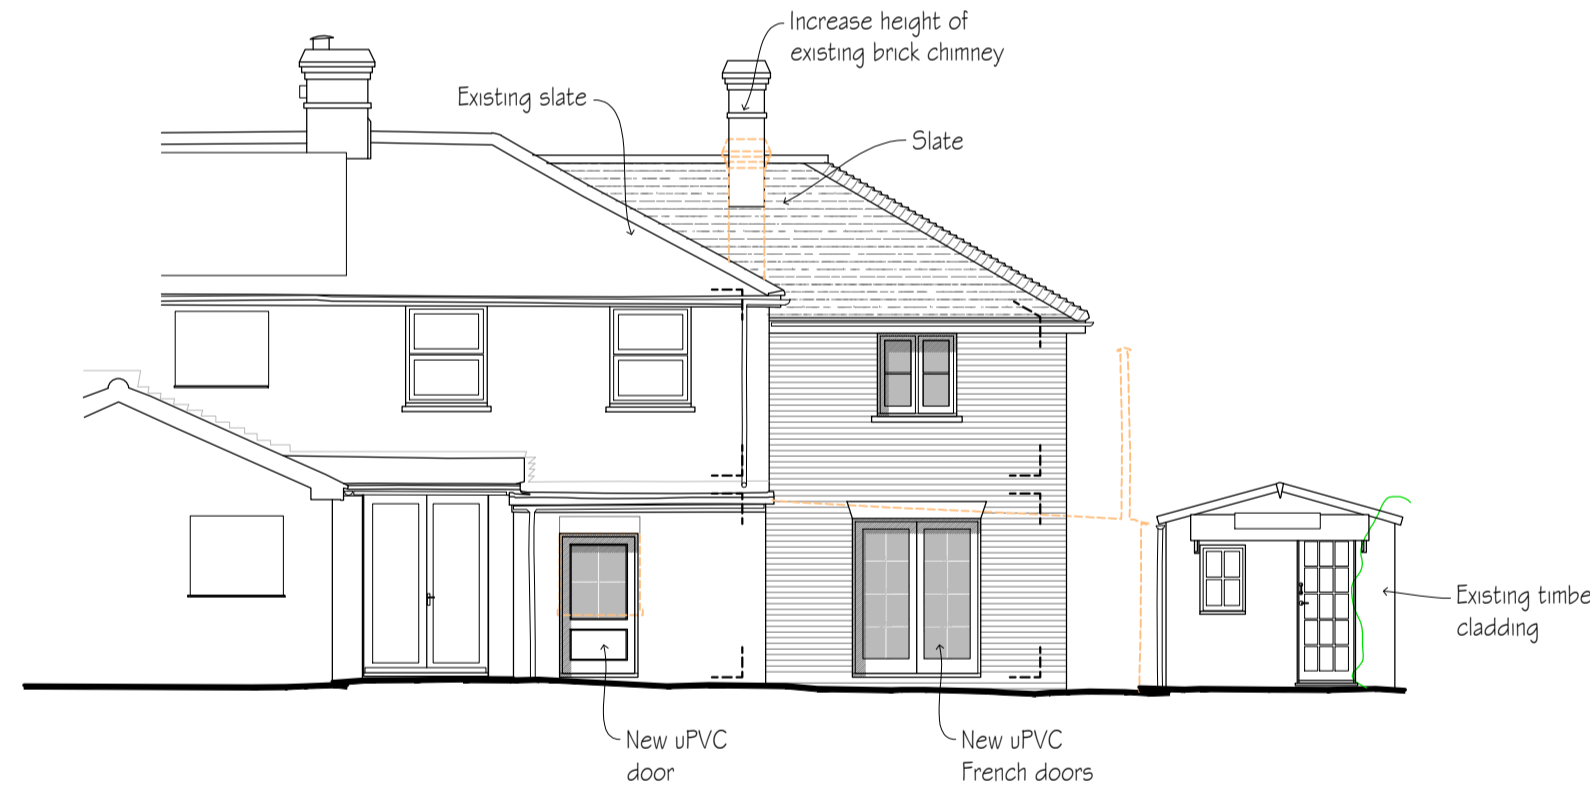

SOUTH WEST ELEVATION
1:100

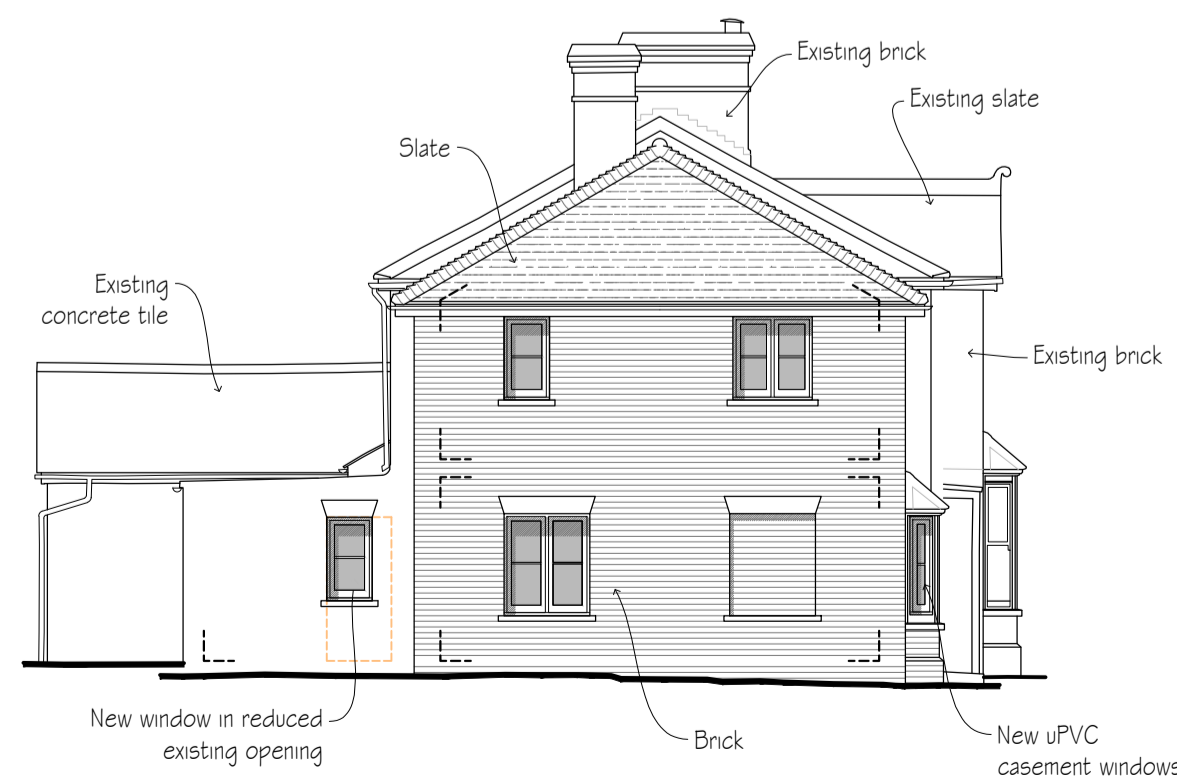

SOUTH EAST ELEVATION
1:100

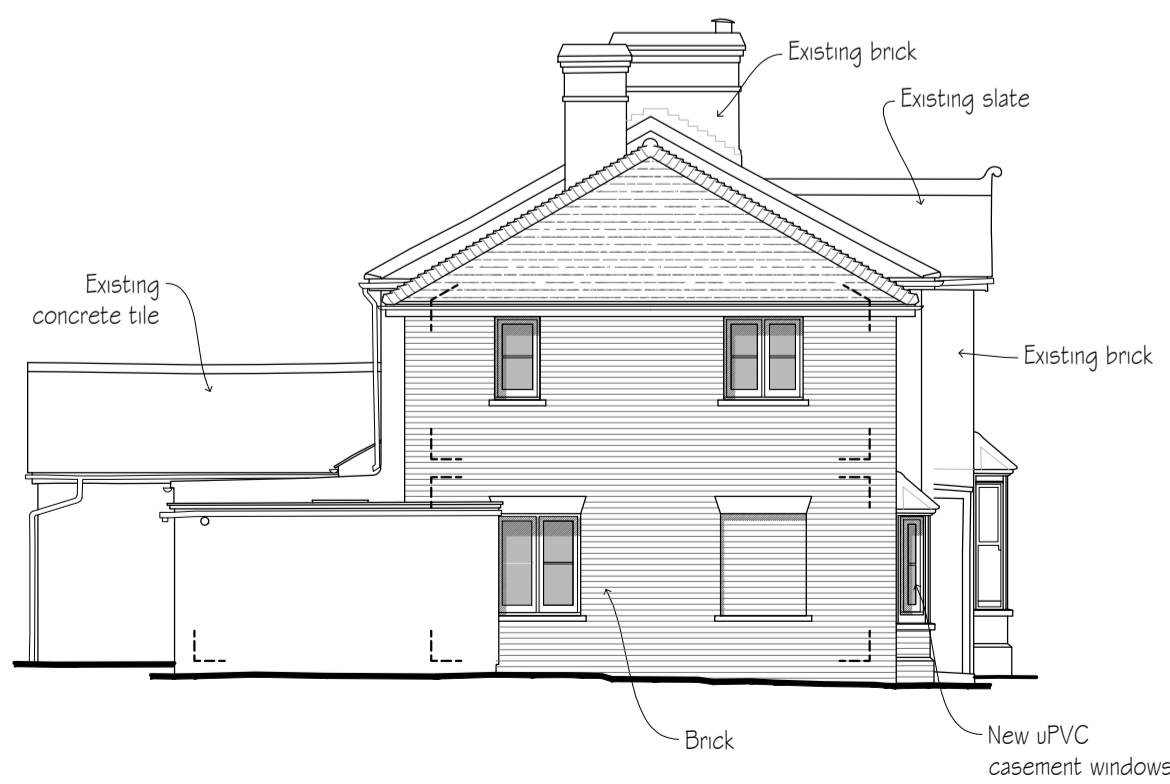

SOUTH EAST ELEVATION 2
1:100

revisions	initial	date

Contractors, Sub Contractors and Suppliers are to check all relevant dimensions and levels of site and buildings before commencing any shop drawings or building work.


This drawing is copyright and may not be reproduced in any part of form without the written consent of Fowler Architecture and Planning

project
20 HATHERDEN LANE
Hatherden

drawing
Design Scheme

scale	drawn by	date
1:100 @A1	HB	Nov '23

drawing no	rev
230734-02	-

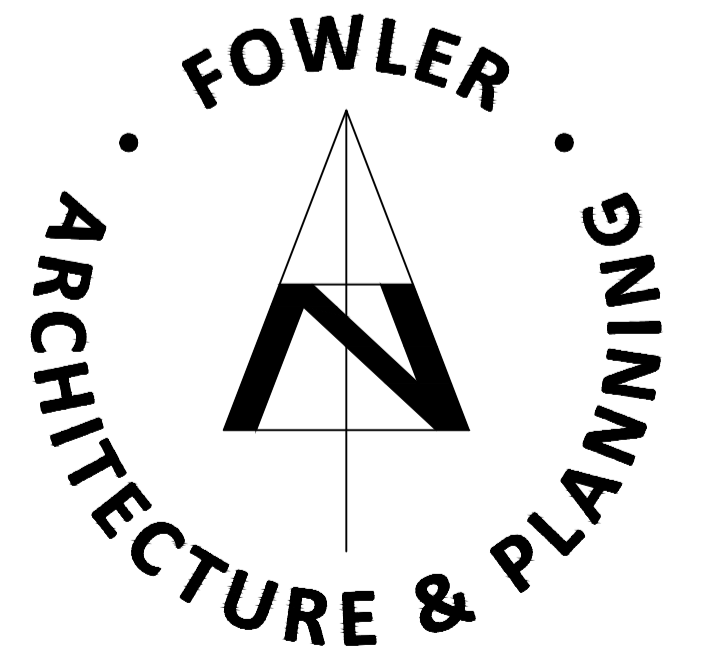

39 High Street
Pewsey
Wiltshire
SN9 5AF
tel (01672) 569444
fax (01672) 569488
enquiries@faap.co.uk