



Ground Floor Plan 1:100

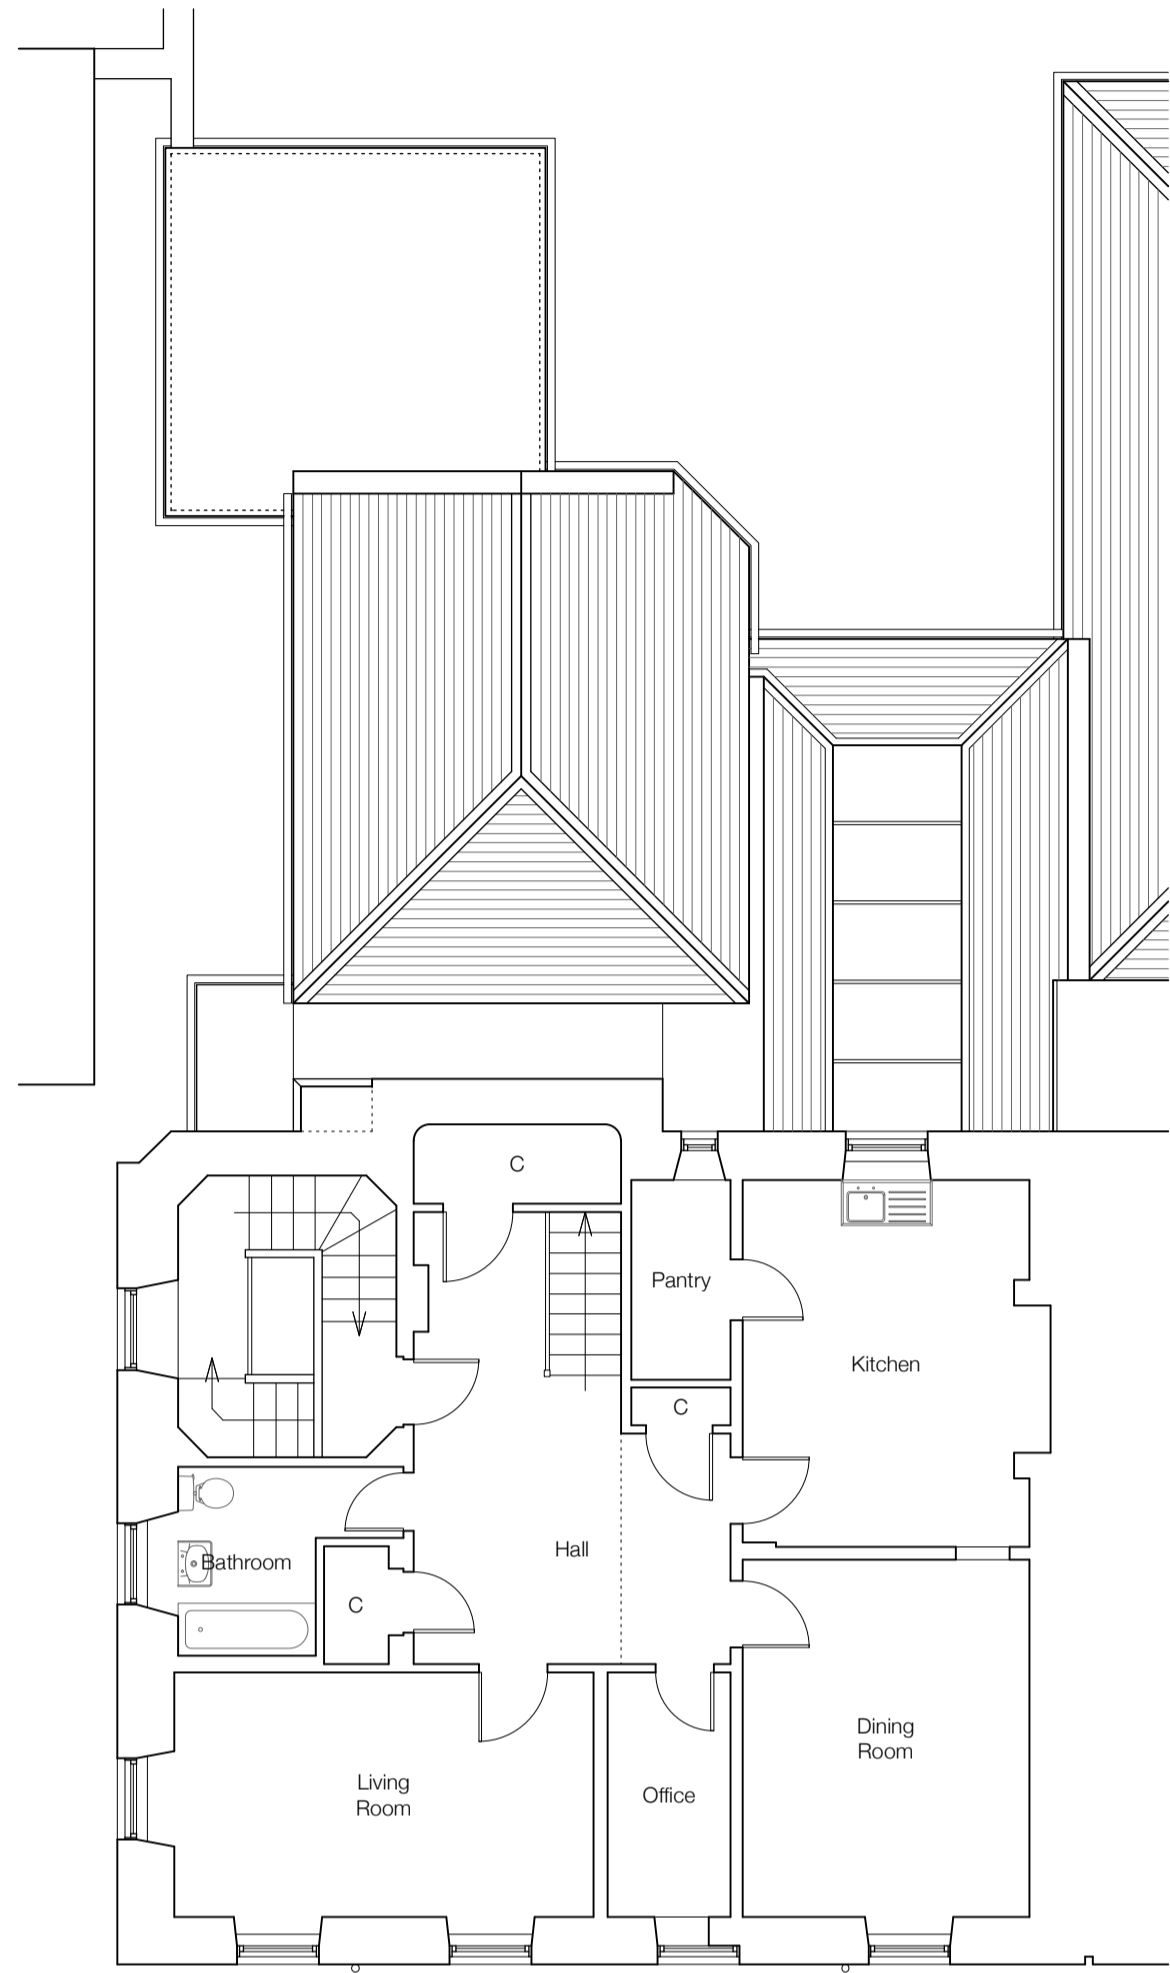


First Floor Plan 1:100

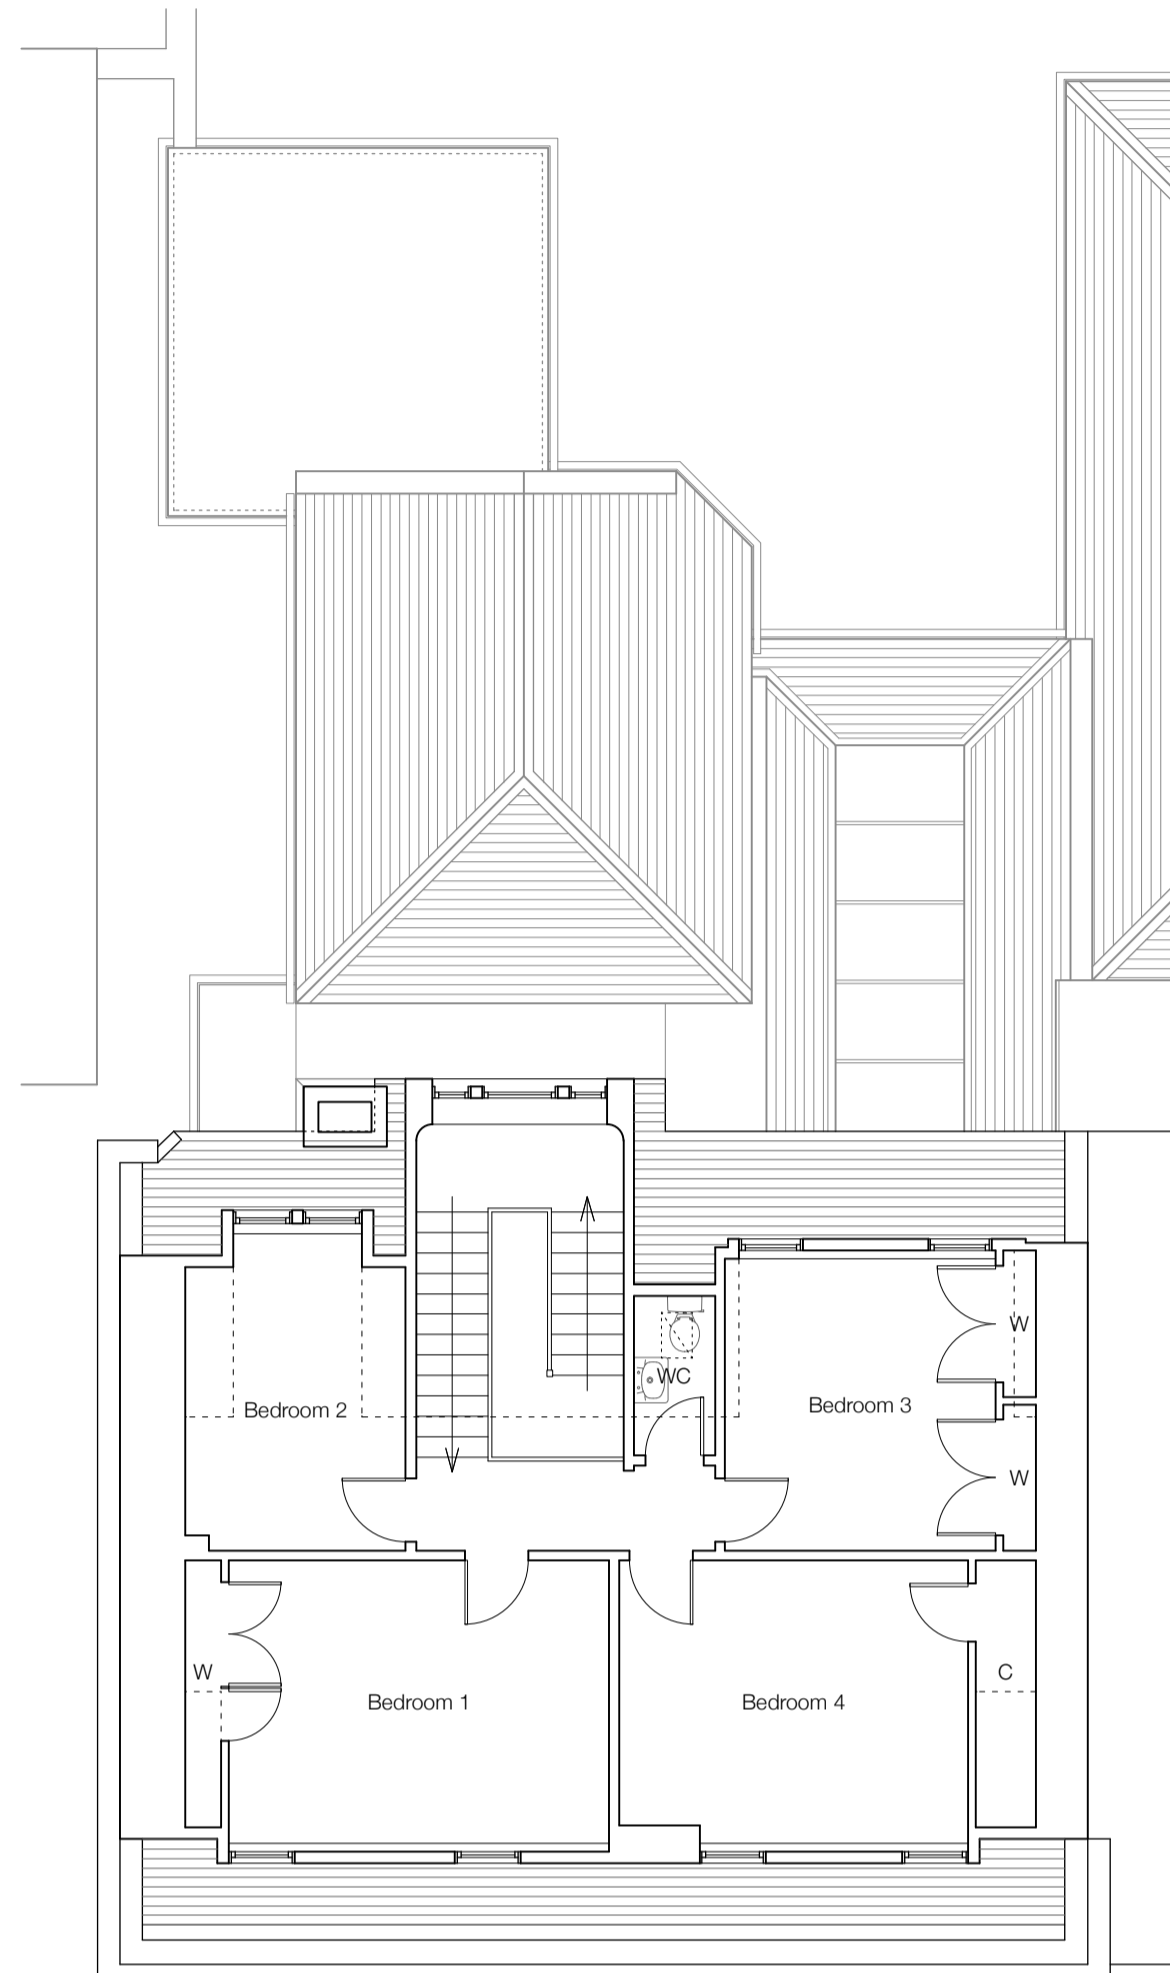


Second Floor Plan 1:100



Section 1:100

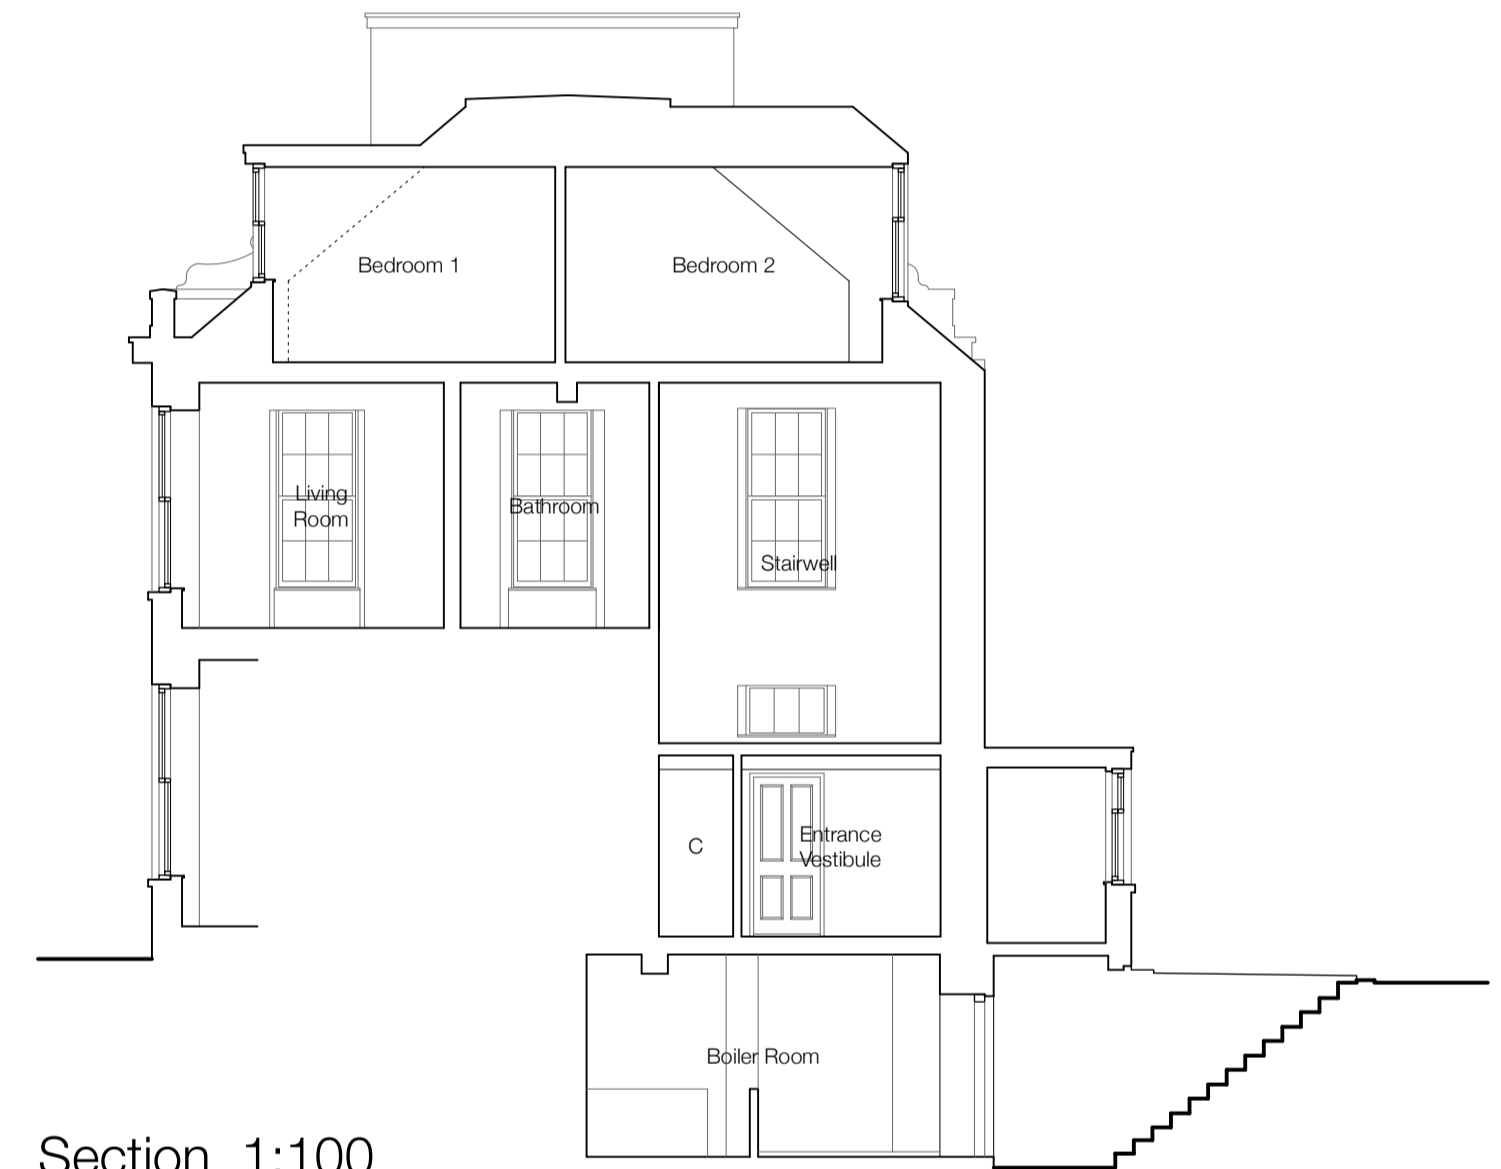

Section 1:100

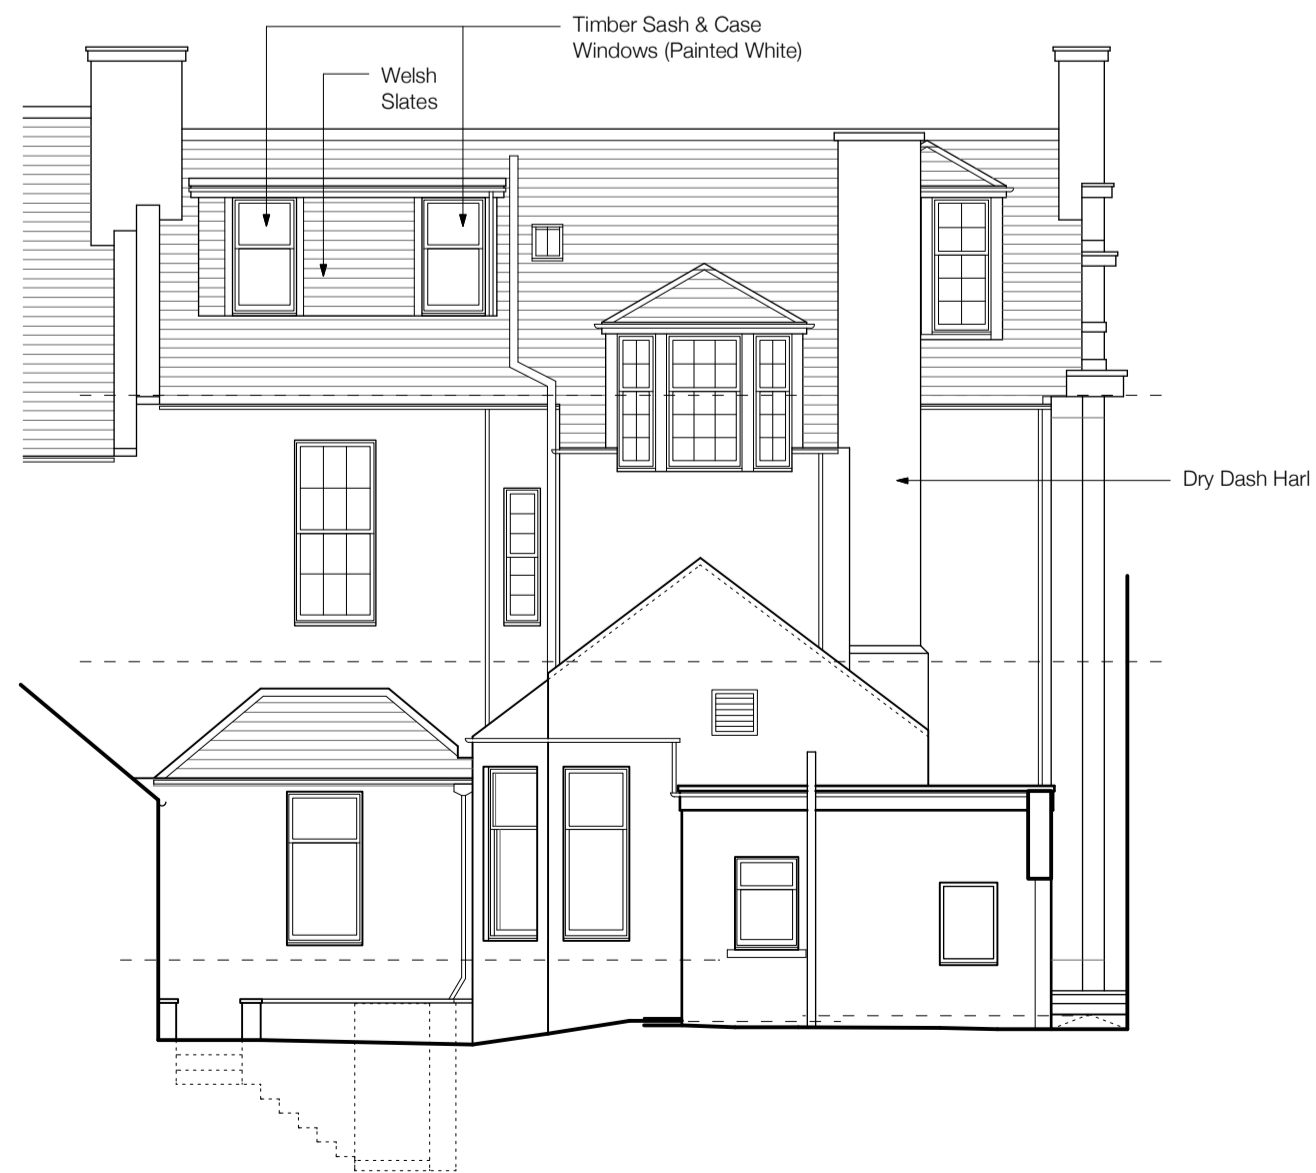

South-East Elevation 1:100



North-East Elevation 1:100



North-West Elevation 1:100

No	Revisions	Date	Initials
B	Existing Finishes Further Expanded	05.01.24	RG
A	Planning Info Added	22.12.23	RG

**MANTELL
RITCHIE**

Chartered Architects

27A High Street, BANFF,
AB45 1AN
Tel:- 01261 812267
Email:- admin@mantellritchie.co.uk
www.mantellritchie.com



Copyright of Mantell Ritchie, Chartered Architect.

project
**The Flat, 2 The Square,
HUNTLY.**
Existing

for
Duncan Taylor Whisky

content
Plans, Elevations & Sections

drawn by	size	date
RG	A1	31.10.22

ref **22110** **Ex.B**