
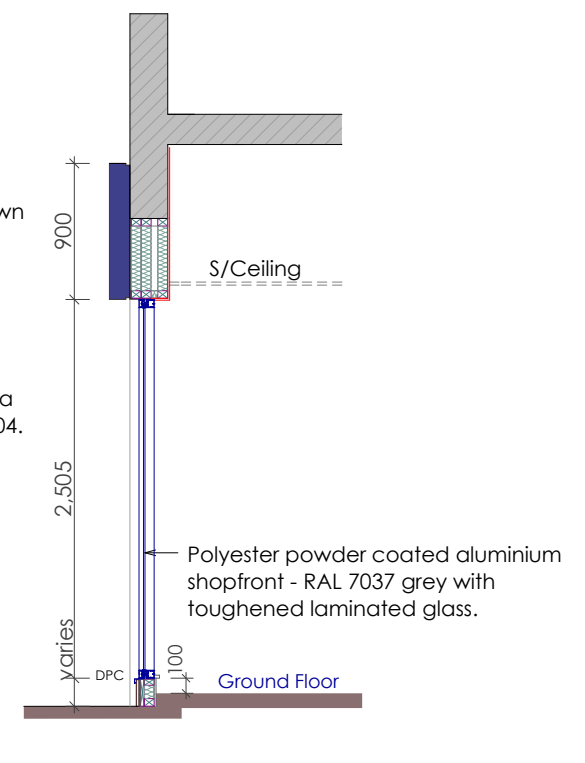
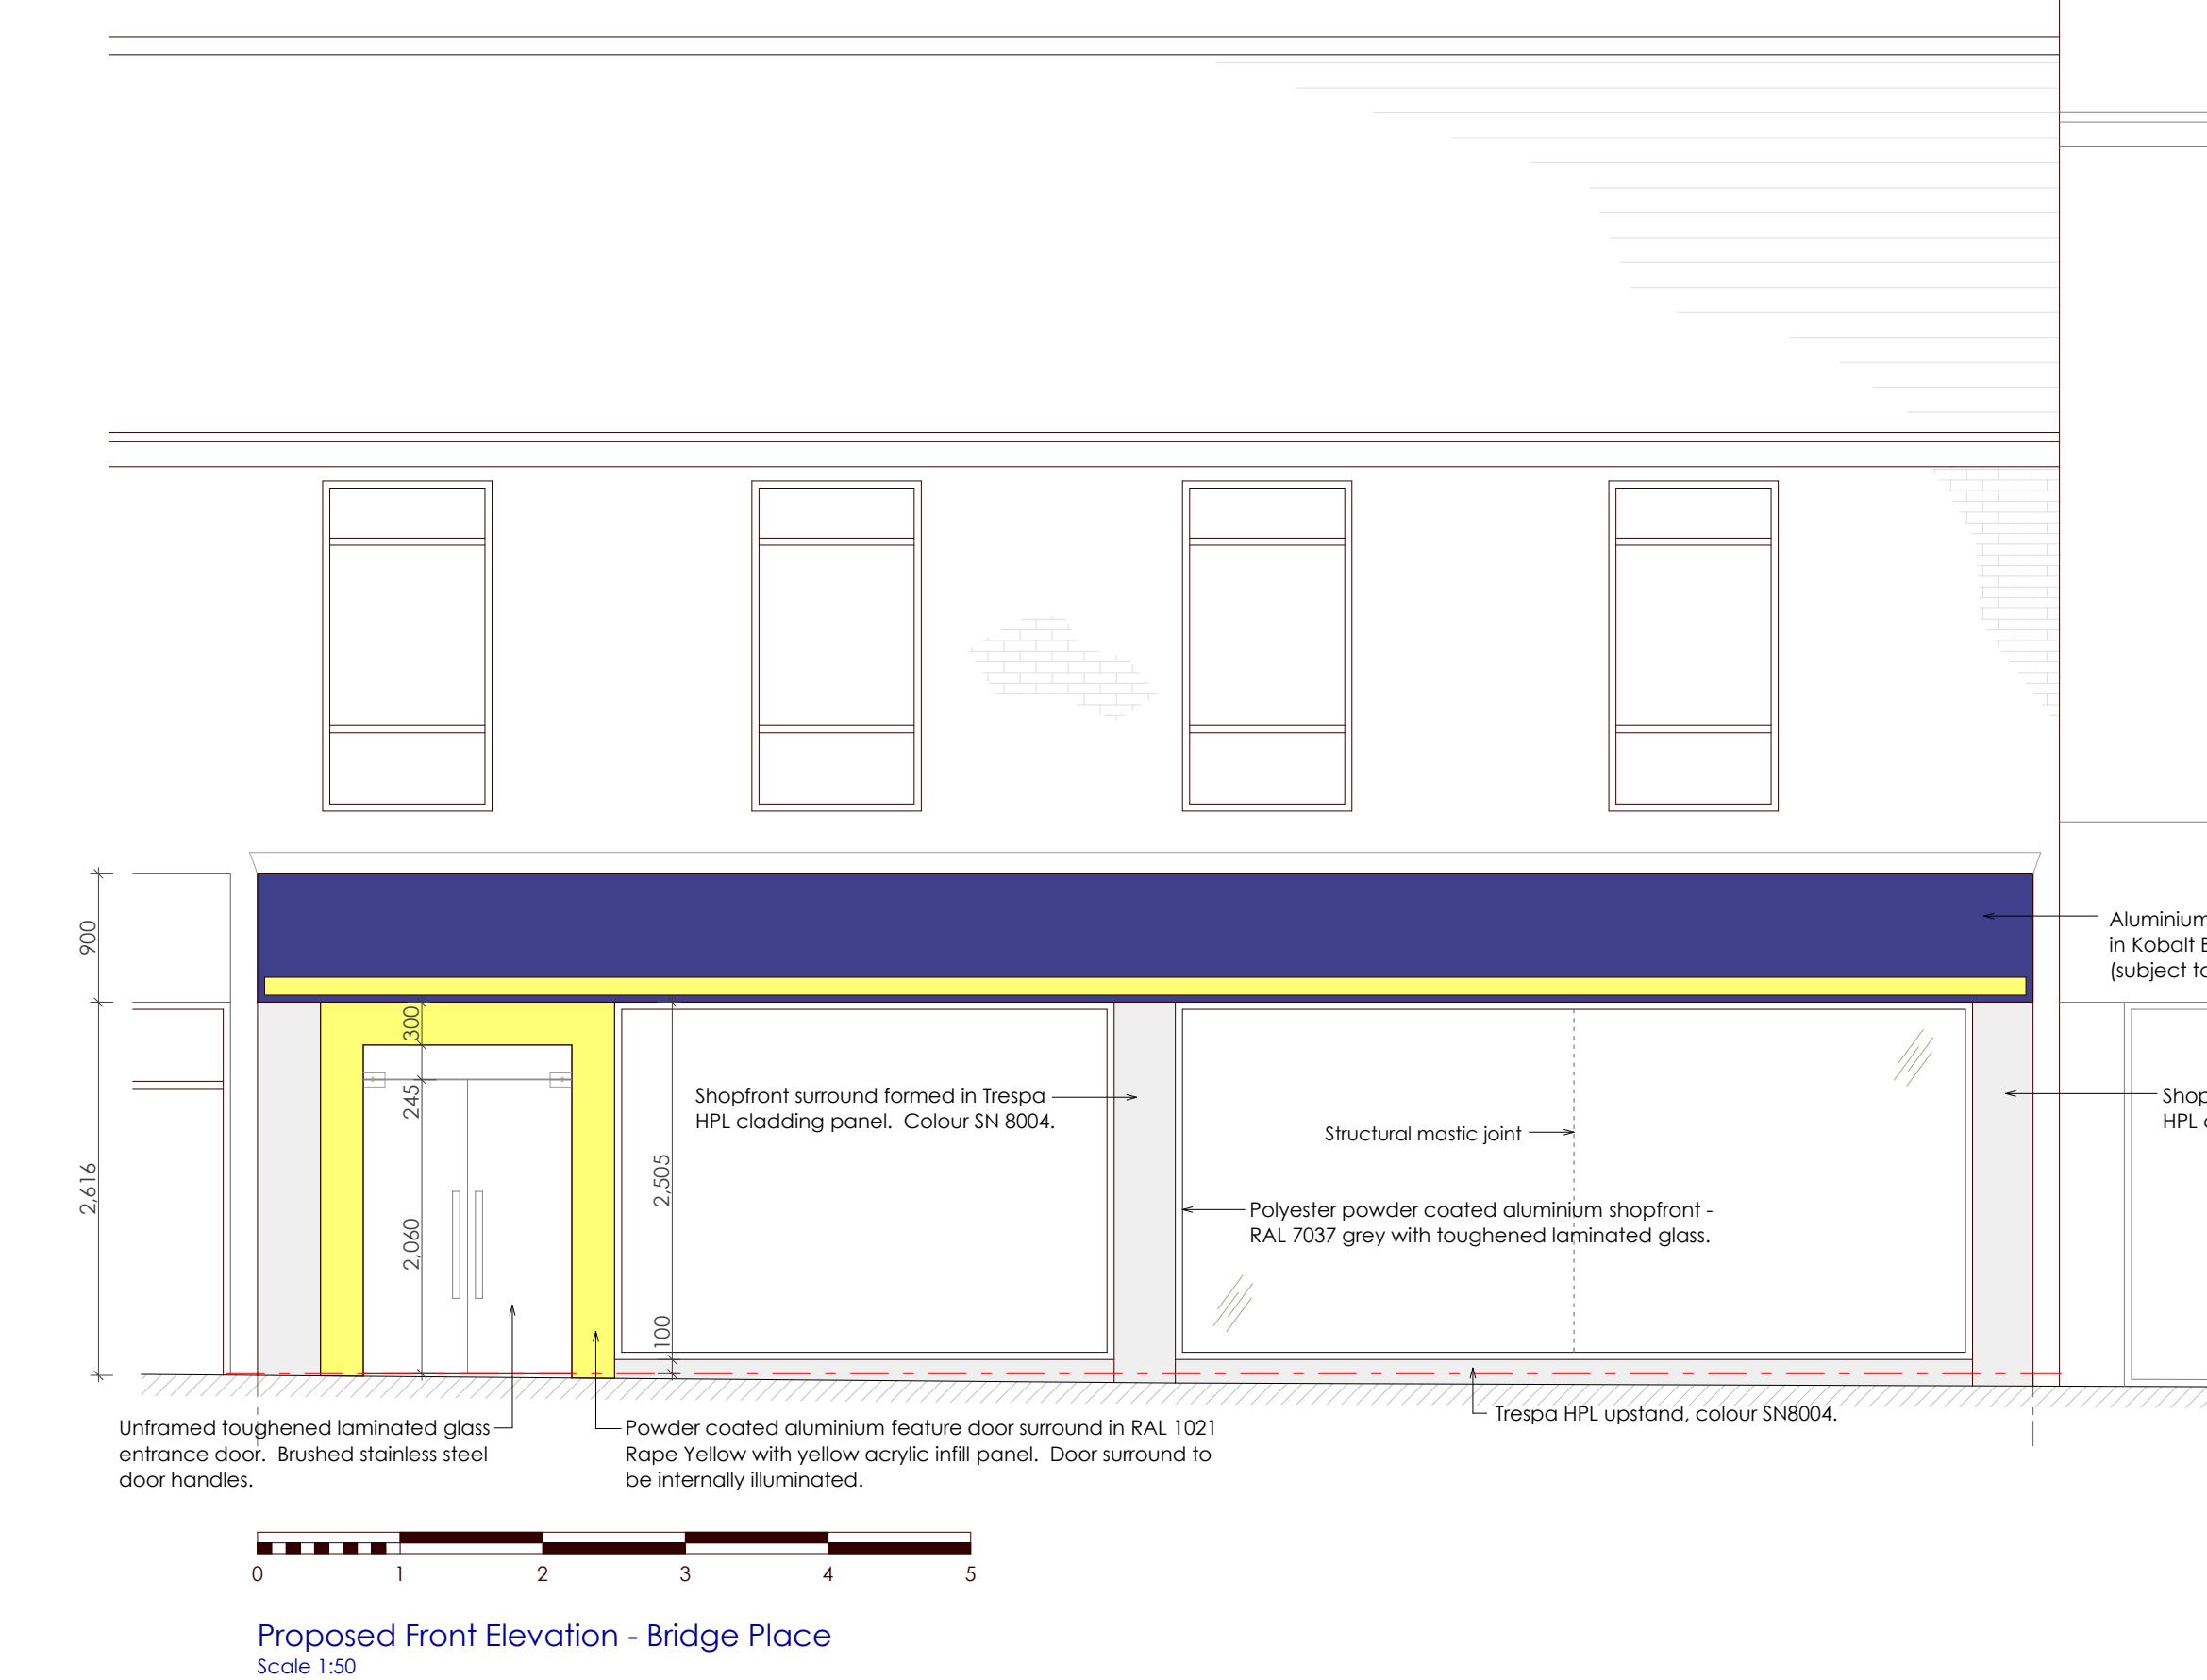
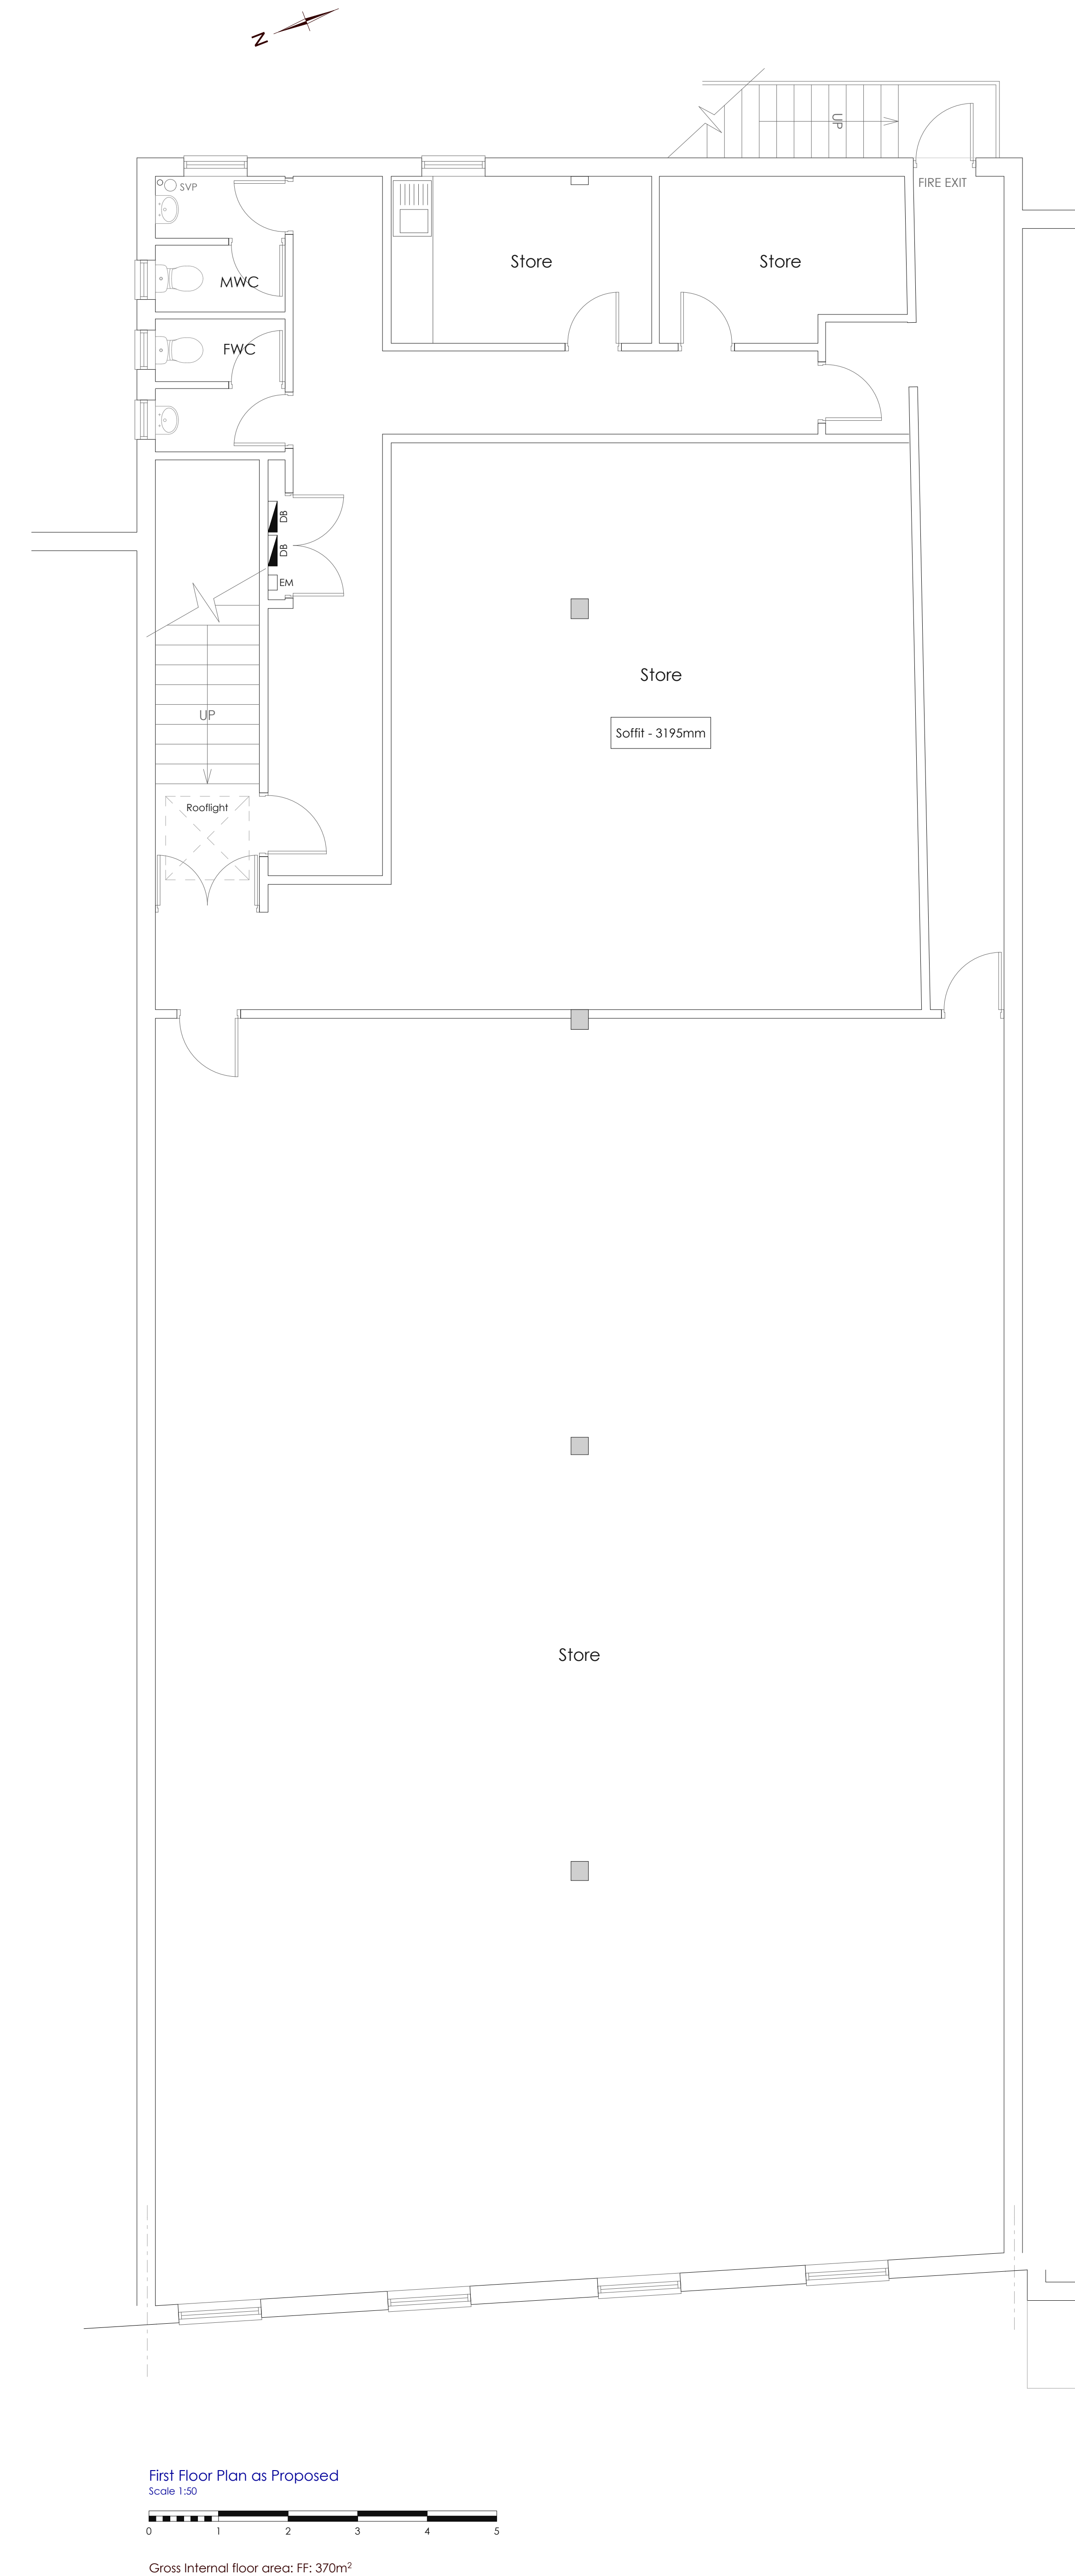


All dimensions to be checked on site and the Architects notified of any discrepancies prior to commencement of work.  
 All materials and workmanship to relevant British Standards Codes of practice and manufacturer recommendations.

This drawing is copyright

DO NOT SCALE FROM THIS DRAWING

| Revision | Date | Description | Initials |
|----------|------|-------------|----------|
|----------|------|-------------|----------|

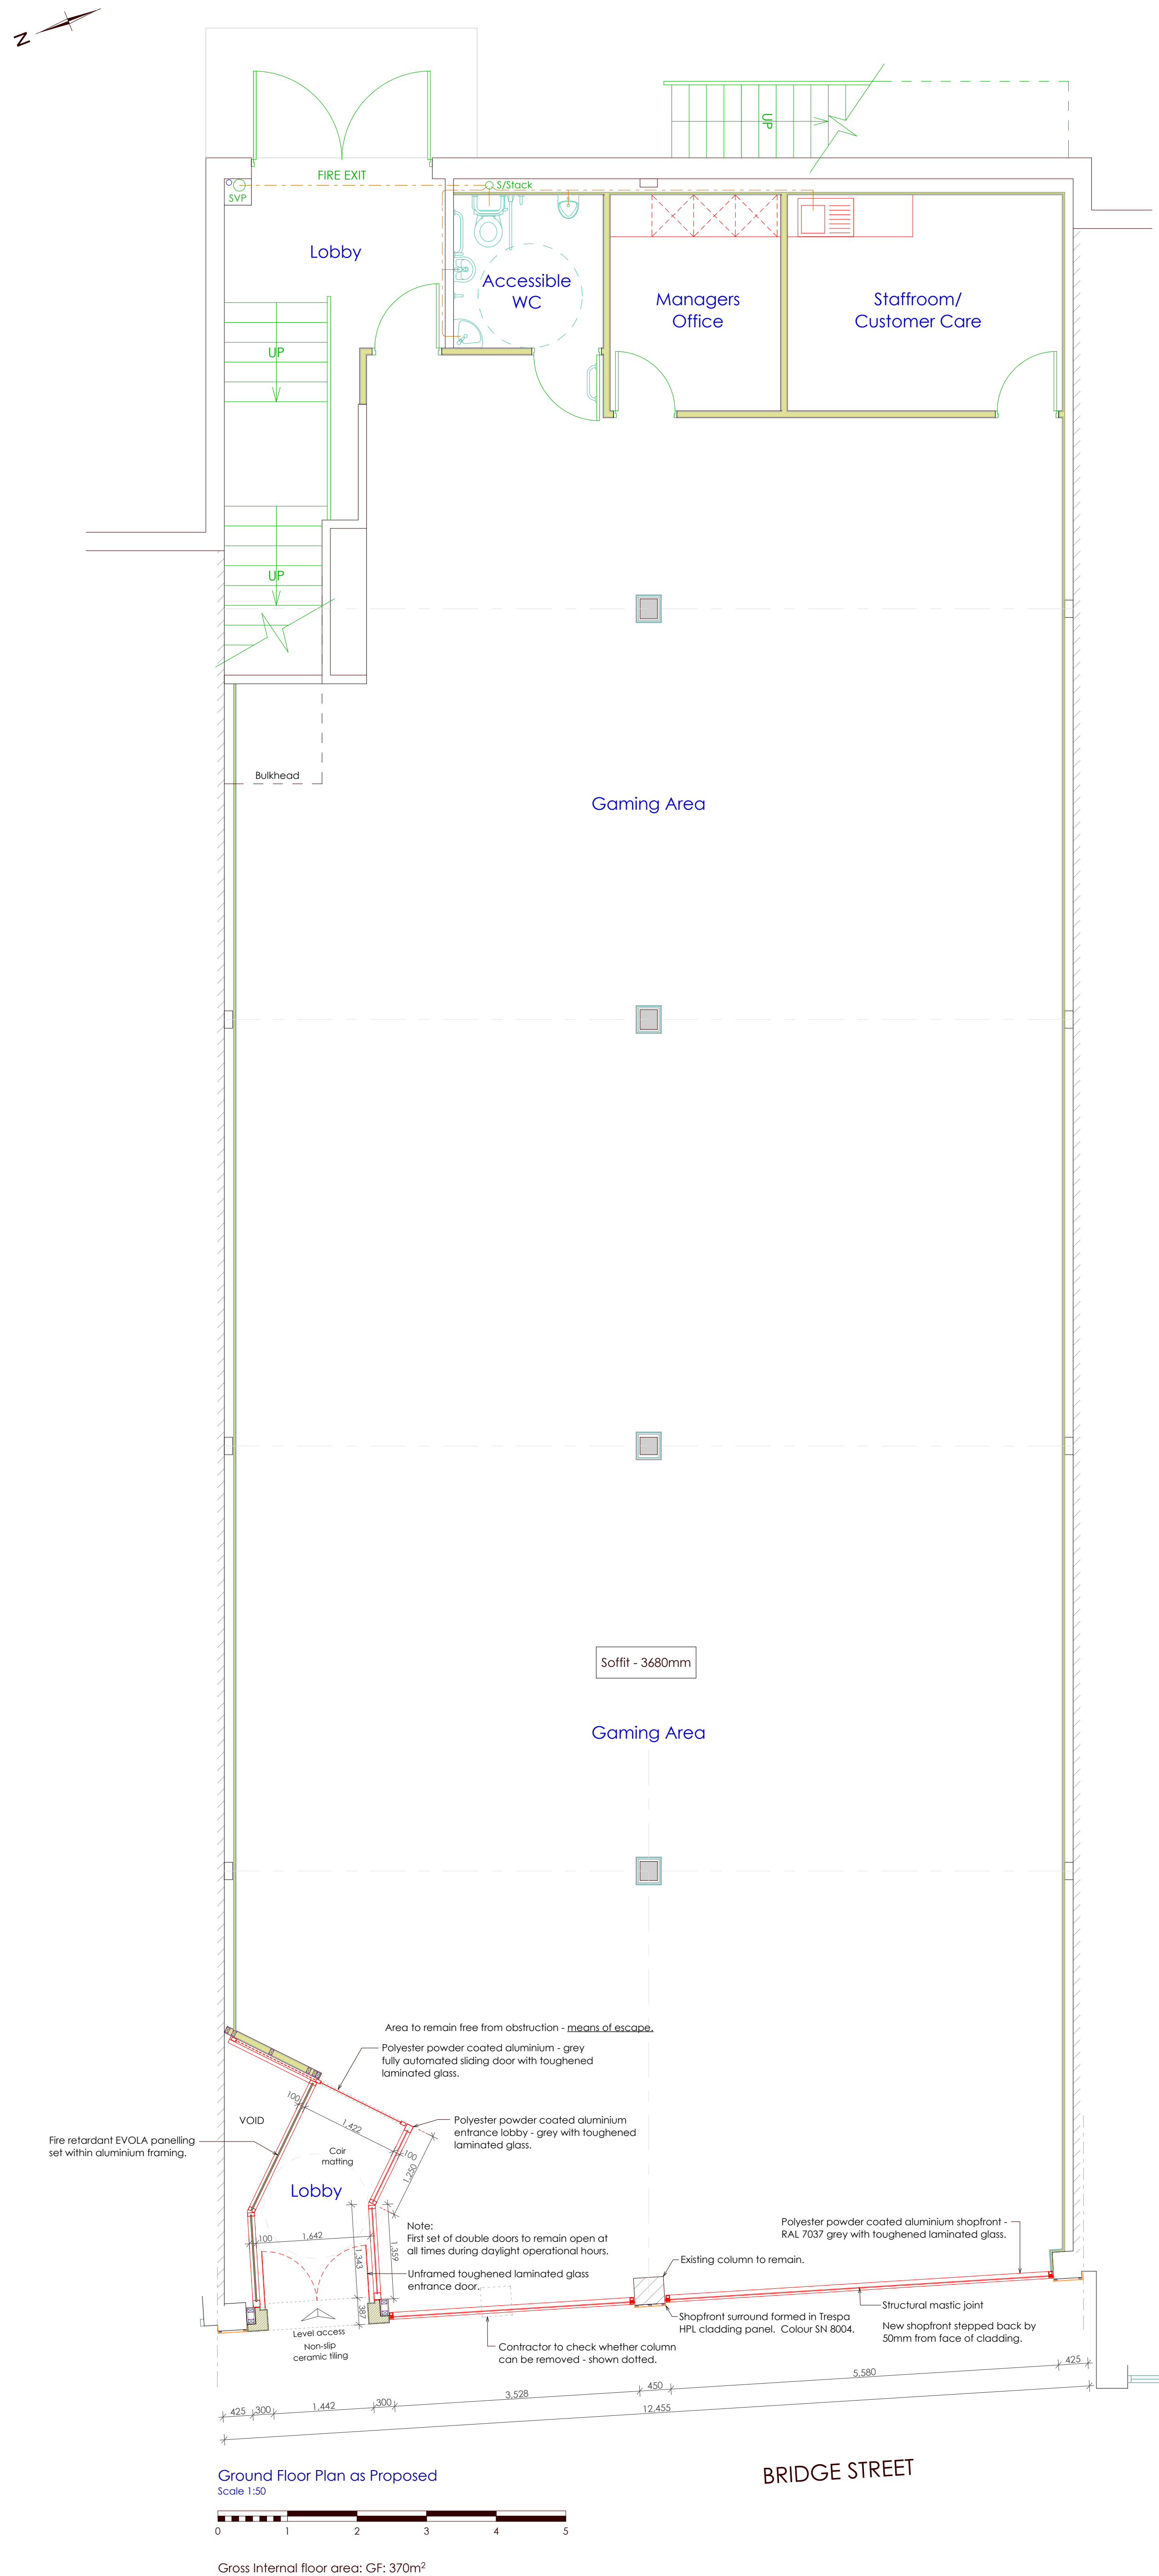

Proposed General Section  
Scale 1:50



Feature Door Surround Colour - RAL 1021



**matrixarchitecture Ltd**  
 Matrix Architecture Ltd, 8-9 Brenkley Way,  
 Beazer Business Park, Seaton Burn, NE13 6DS  
 T: 0191 2368155 M: 07948 273164  
 E: sma@matrixarchitecture.co.uk  
 W: www.matrixarchitecture.co.uk

CLIENT  
**LUXURY LEISURE LTD**  
 JOB TITLE  
**29 BRIDGE PLACE, WORKSOP**  
 SHEET TITLE  
**FLOOR PLANS AS PROPOSED**

|                              |         |
|------------------------------|---------|
| SCALES<br>1:50 & 1:1000 @ A0 | CHECKED |
| SHEET NUMBER<br>3533(C)01    | DRAWN   |
| REVISION                     | S:STEEL |
| DATE<br>04/10/2023           |         |