


All dimensions to be checked on site and the Architects notified of any discrepancies prior to commencement of work.  
All materials and workmanship to relevant British Standards Codes of practice and manufacturers recommendations.

This drawing is copyright

Revision	Date	Description	Initials
A	11/10/23	Addition of all signage	A.W. Harper Signs




Existing Front Elevation - Bridge Place  
Scale 1:50

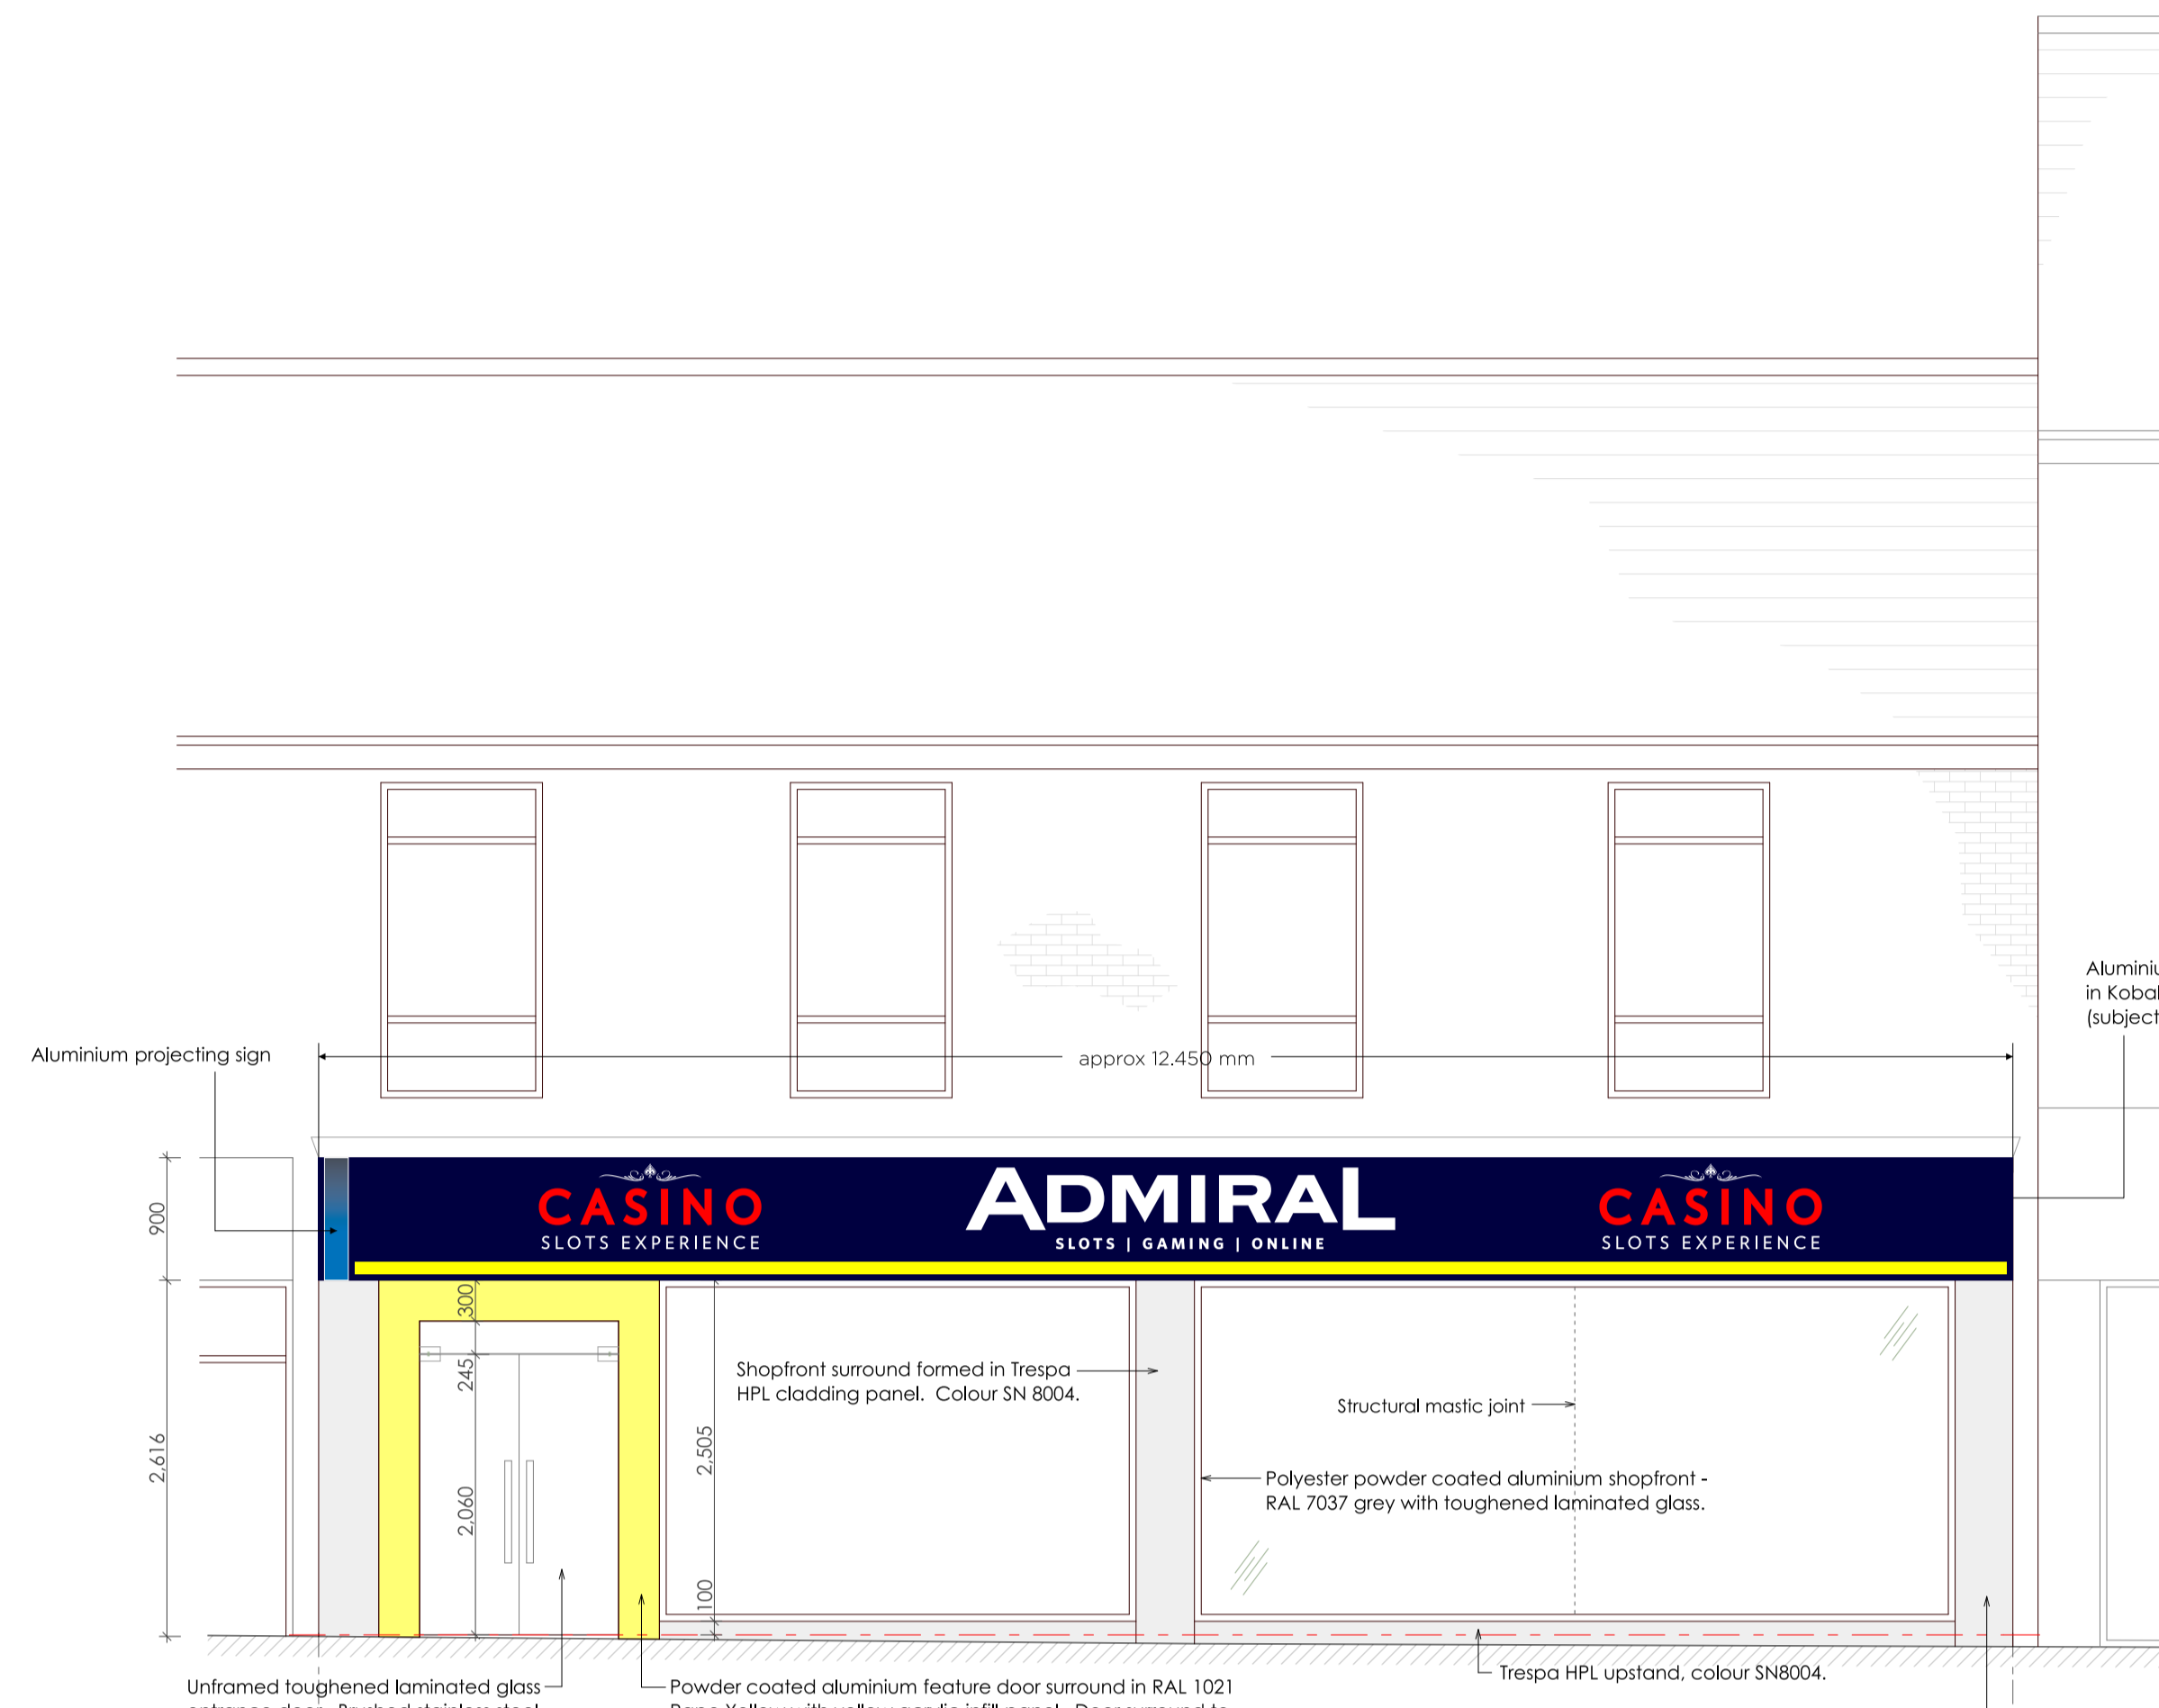


Proposed Front Elevation - Bridge Place  
Scale 1:50


Aluminium fascia/projecting sign as shown in Kobalt Blue RAL 5013. (subject to separate approval).

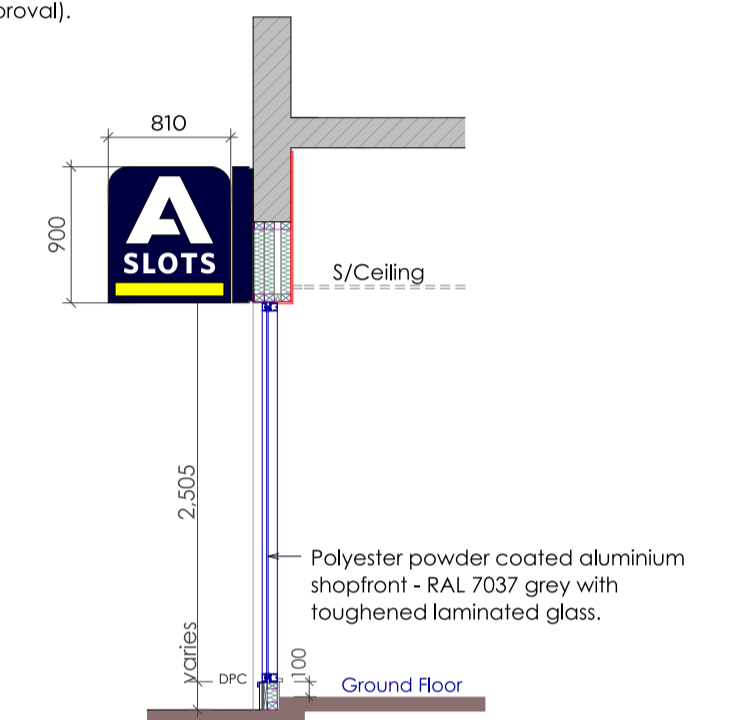


Proposed General Section  
Scale 1:50

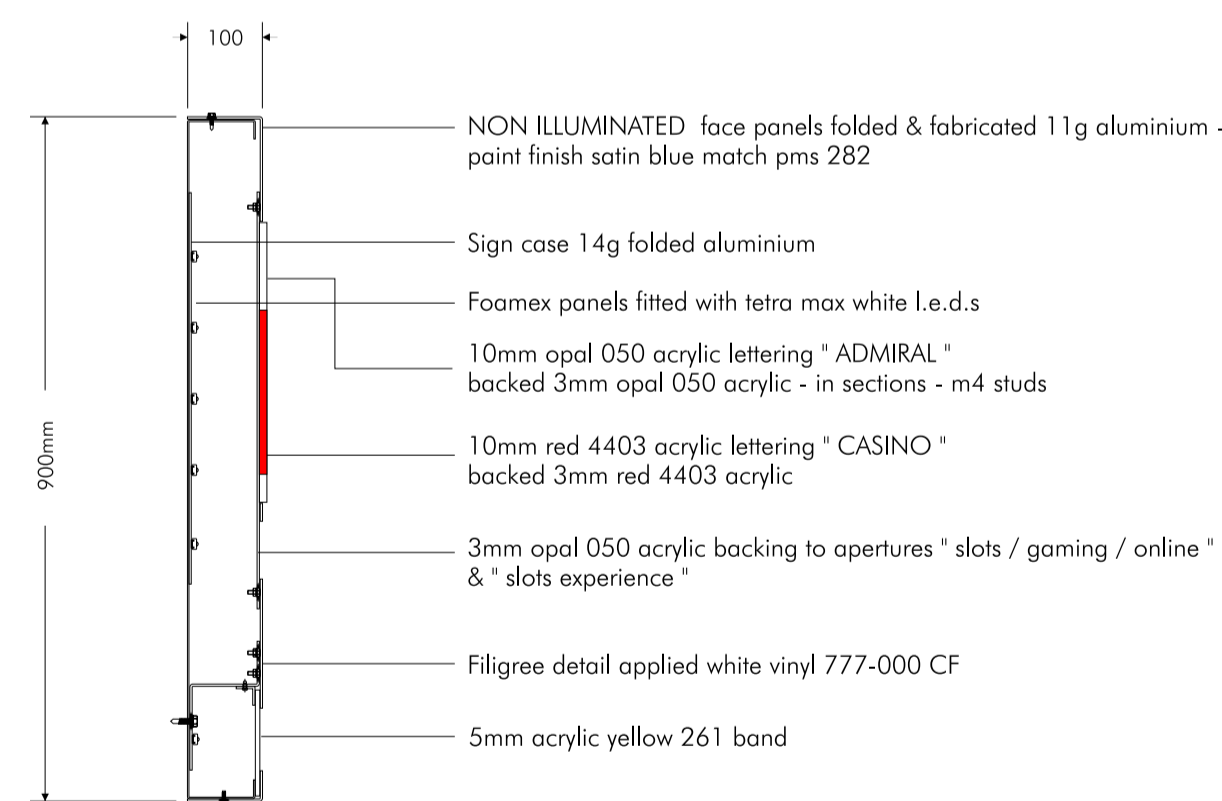

Section Thru Fascia Box.  
Scale 1:10 @ A1.

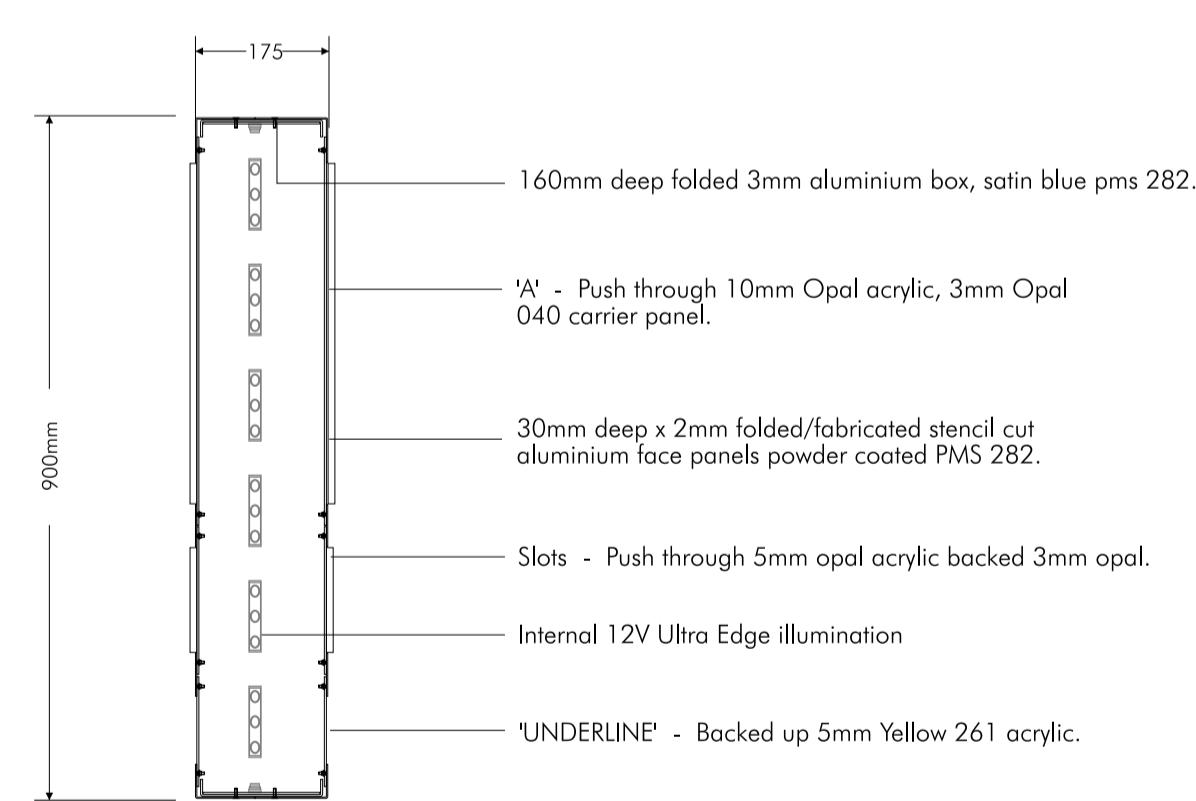

Section Thru Projecting Box.  
Scale 1:10 @ A1.

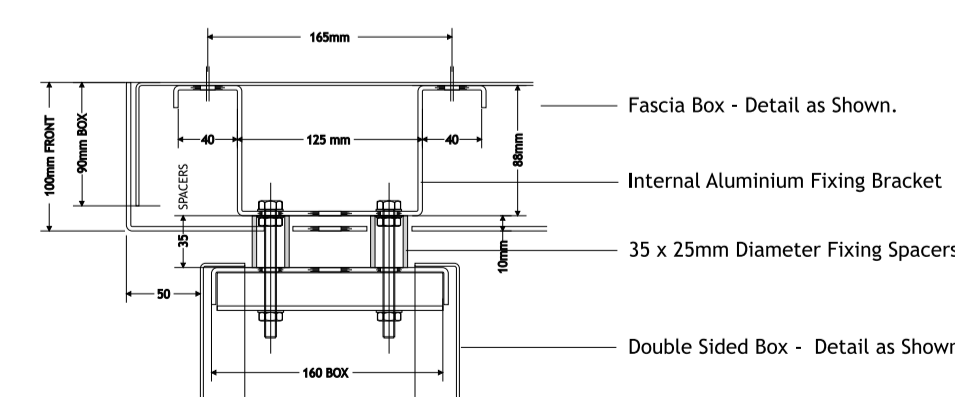


Projecting box part plan  
Fixing method to fascia box  
Scale 1:5 @ A1



Letter Heights & Light Levels:

Fascia Box:  
Admiral - 458 - 348mm / Approx 460 cd/m2.  
Slots / Gaming / Online - 80mm / Approx 620 cd/m2.  
Casino - 263mm / Approx 150 cd/m2.  
Slots Experience - 95mm / Approx 620 cd/m2.  
Yellow Band - 90mm / Approx 550 cd/m2.


Projecting Box:  
Letter A - 455mm / Approx 460 cd/m2.  
Slots - 133mm / Approx 550 cd/m2.  
Yellow Band - 90mm / Approx 550 cd/m2.

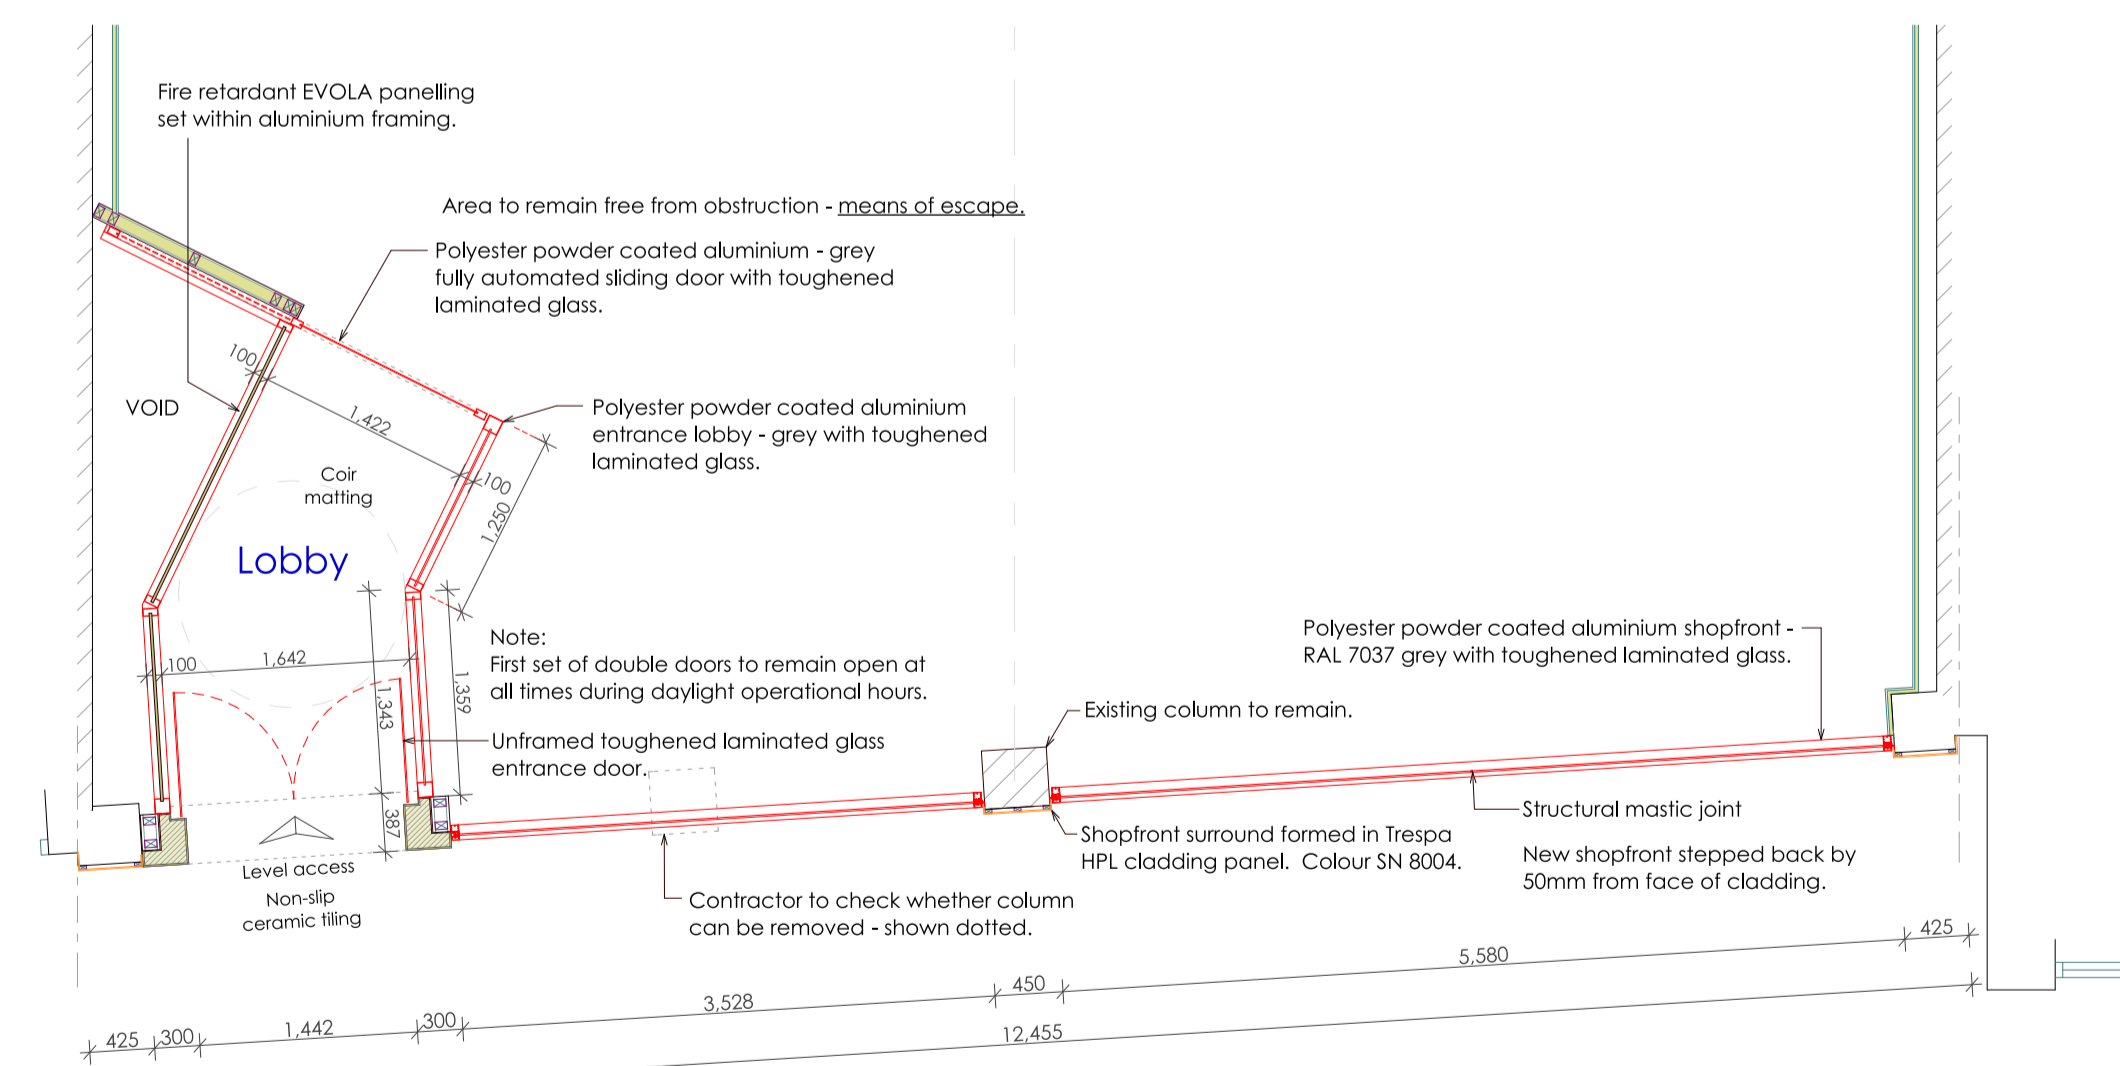

Ground Floor Plan as Proposed  
Scale 1:50



Gross Internal floor area: GF: 370m<sup>2</sup>

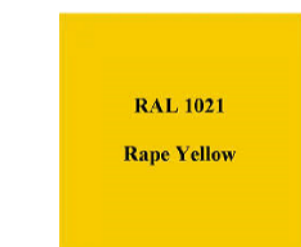

Feature Door Surround Colour -  
RAL 1021



matrixarchitecture ltd

Matrix Architecture Ltd, 8-9 Brenkley Way,  
Bleazard Business Park, Seaton Burn, NE13 6DS  
T: 0191 2368955 M: 07948 275164  
E: sms@matrixarchitecture.co.uk  
W: www.matrixarchitecture.co.uk



CLIENT  
LUXURY LEISURE LTD

JOB TITLE  
29 BRIDGE PLACE, WORKSHOP

SHEET TITLE  
ELEVATIONS AS EXISTING & PROPOSED

SCALES  
1:50 @ A1

SHEET NUMBER  
3533(B)02

REVISION A

DATE  
04/10/2023

CHECKED

DRAWN  
S.STEEL

BRIDGE STREET