


PROPOSED GROUND FLOOR PLAN



PROPOSED ROOF PLAN

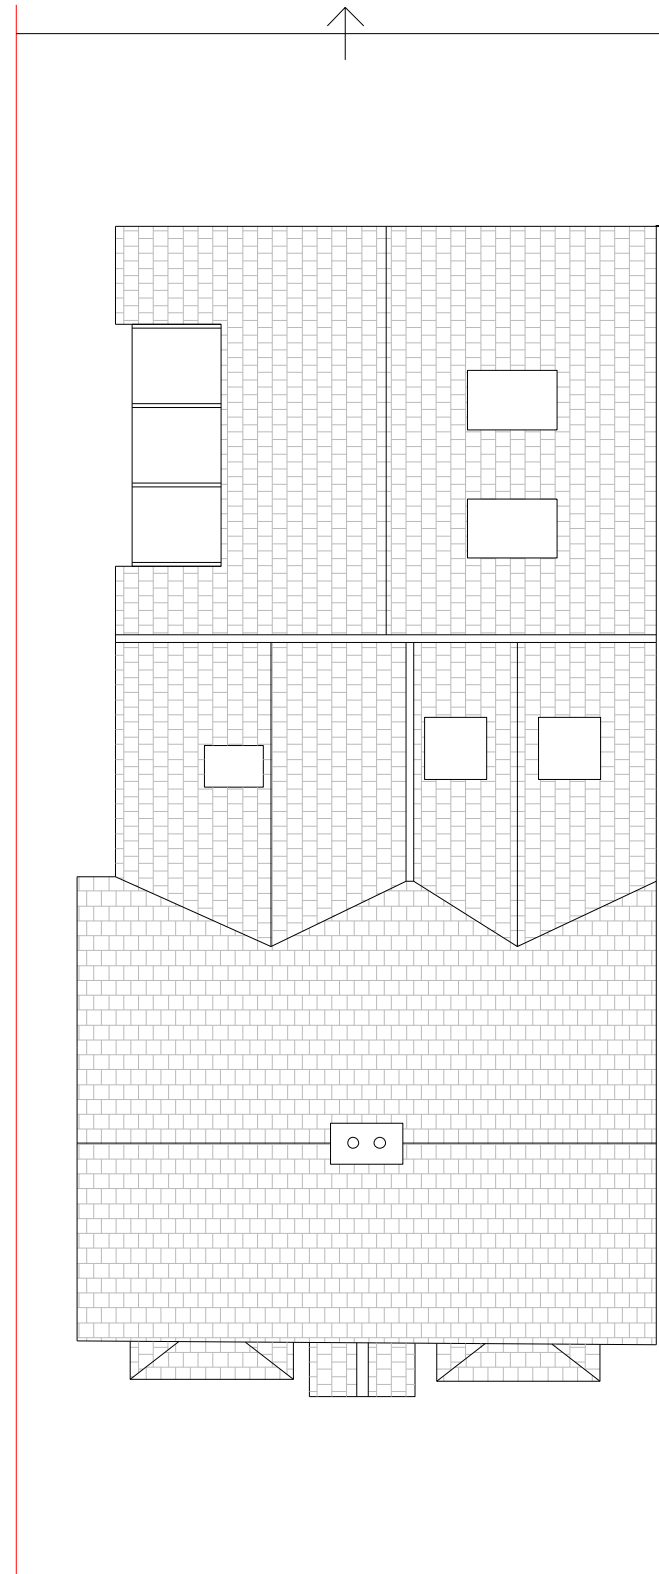

Scale	Size	Drawn	Checked	Date	Client			
1:100	A3	MH	CA	21/12/23	Lesley Beresky			
Project	Orig.	Zone	Level	Type	Role	Number	Rev	Drawing Status
0075	-HA-00	-00	-DR-A	-2002-	-	-	-	Planning