


EXISTING FRONT ELEVATION

EXISTING WEST FACING SIDE ELEVATION

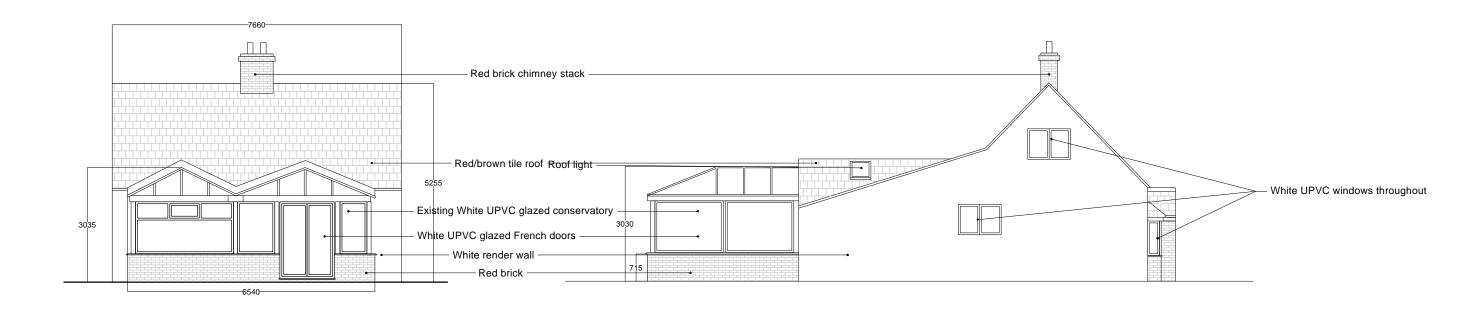

EXISTING REAR ELEVATION

EXISTING EAST FACING SIDE ELEVATION



GENERAL NOTES:
Copyright Studio hadge Architects Ltd. No implied Scence exists.
This drawing's not to be acaded. Use figured dimensions only. Contractors must verify all dimensions on all below commencing units below or other plantaments on the below commencing units below or other plantaments.
Subject to sustandary approvals and survey.

Scale Size Drawn (

 Scale
 Size
 Drawn
 Checked
 Date
 Client

 1:100
 A3
 MH
 CA
 21/12/23
 Lesley Beresky

 Project
 Orig.
 Zone
 Level
 Type
 Role
 Number
 Rev
 Drawing Status

 0097
 - HA- 00 - 00 - DR- A
 - 1100 - Planning

Project Title The Corner House Thorpe Le Soken

Drawing Title

Existing Elevations