


PROPOSED FRONT ELEVATION

PROPOSED WEST FACING SIDE ELEVATION

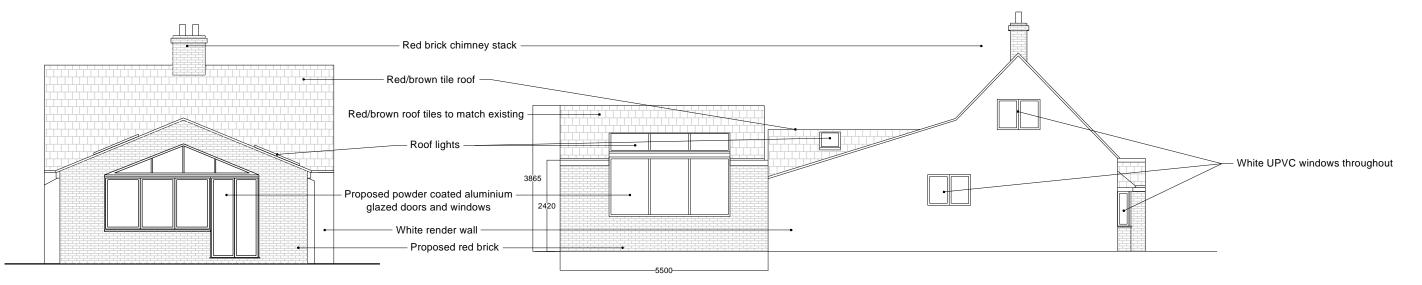

Drawing Key

 $\overline{}$

PROPOSED REAR ELEVATION

PROPOSED EAST FACING SIDE ELEVATION



Copyright Studio hedge Architects Ltd. No implied licence exists. This drawing is not to be scaled. Use figured dimensions only, dimensions on site before commencing any work or shop drawings. Subject to statutory approvale and survey. Building areas are liable to adjustment over the course of the design process due to the origoing construction desaining developments. a the information contained within this drawing is solely for the benefit of the nd should not be relied upon by third parties.



Drawing Title