



EXISTING GROUND FLOOR PLAN

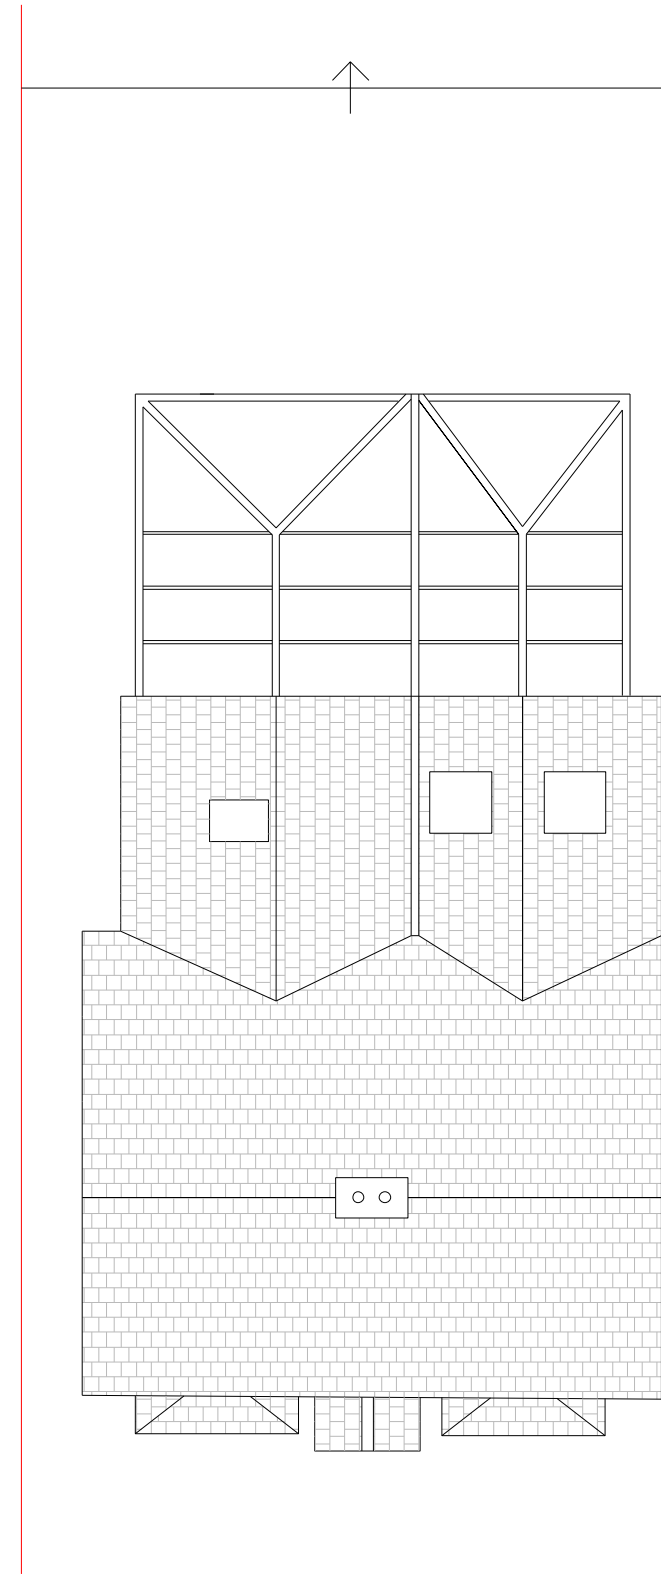

EXISTING ROOF PLAN

 

Scale	Size	Drawn	Checked	Date	Client				
1:100	A3	MH	CA	21/12/23	Lesley Beresky				
Project	Orig.	Zone	Level	Type	Role	Number	Rev	Drawing Status	
0097	-	HA	-	00	-	DR	-	A - 1002 - -	Planning