





Existing **First Floor Plan** - @ 1:100

INDICATES DOUNTAKINGS




Location **Plan** @ 1:1250

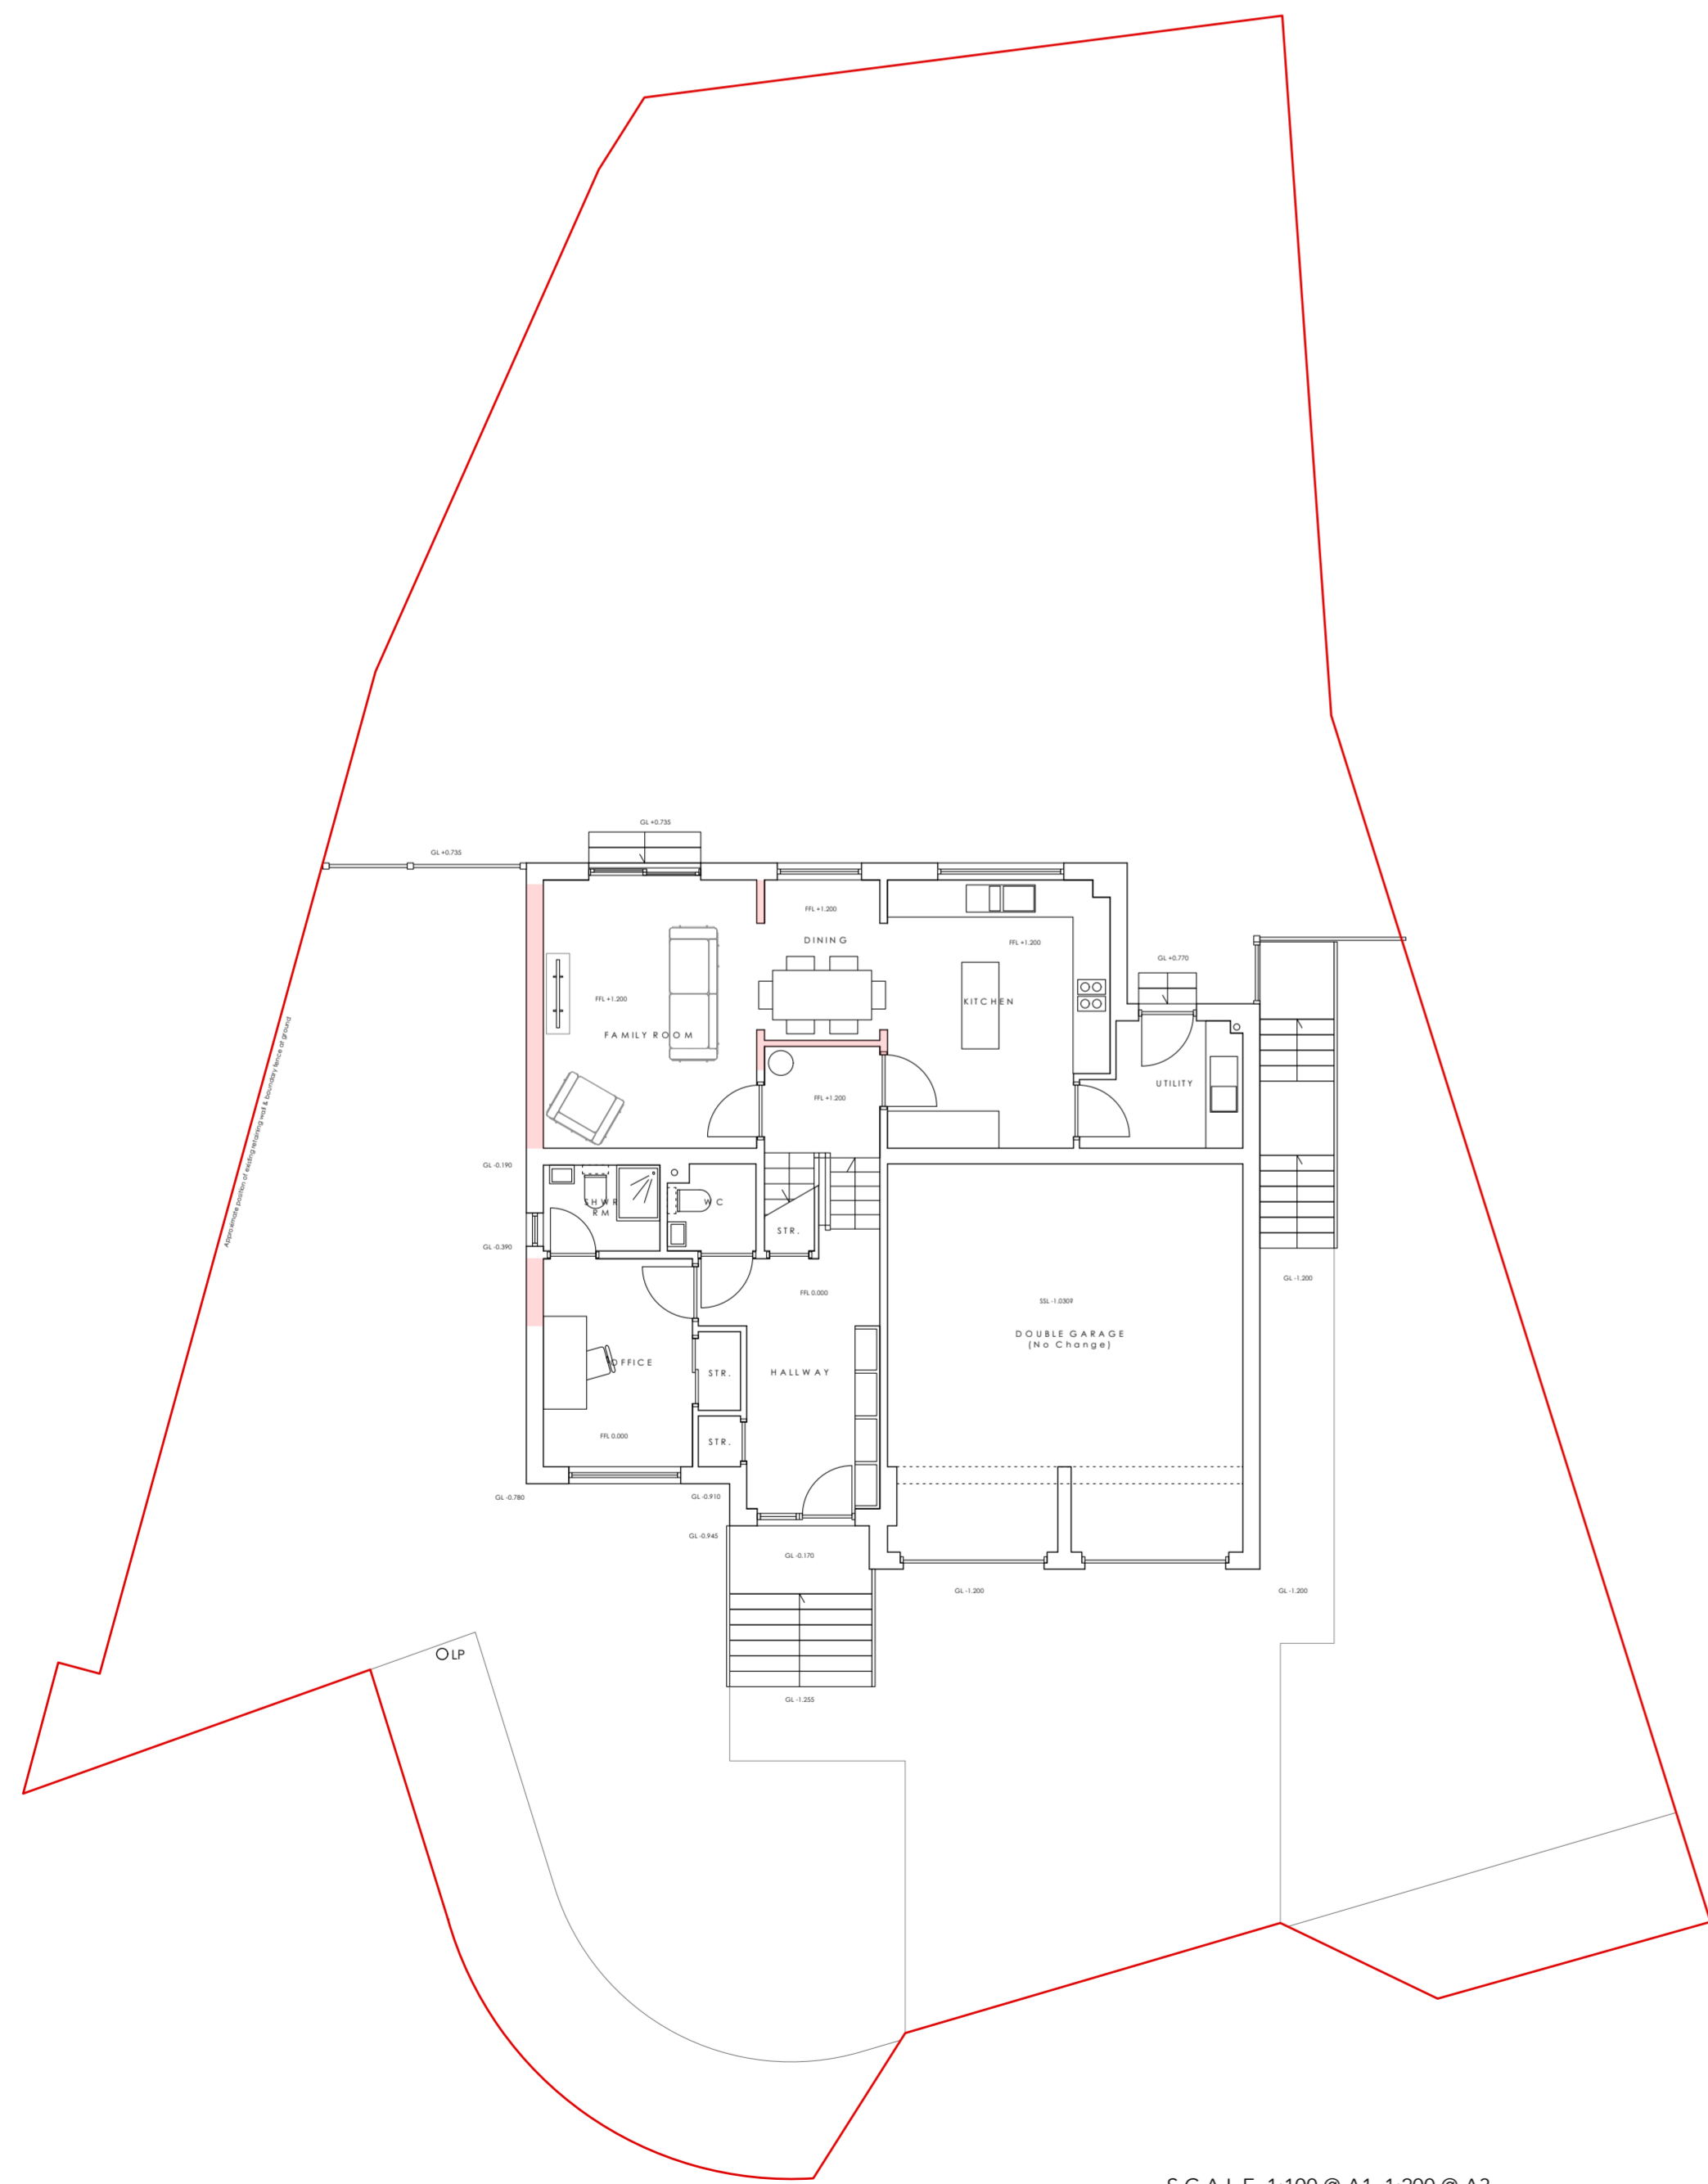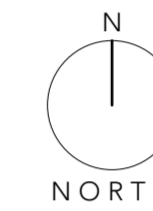


Existing **Ground Floor Plan** - @ 1:100


INDICATES DOUNTAKINGS

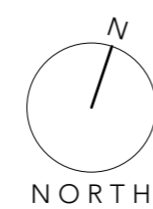

SCALE 1:100 @ A1, 1:200 @ A3
0 5m

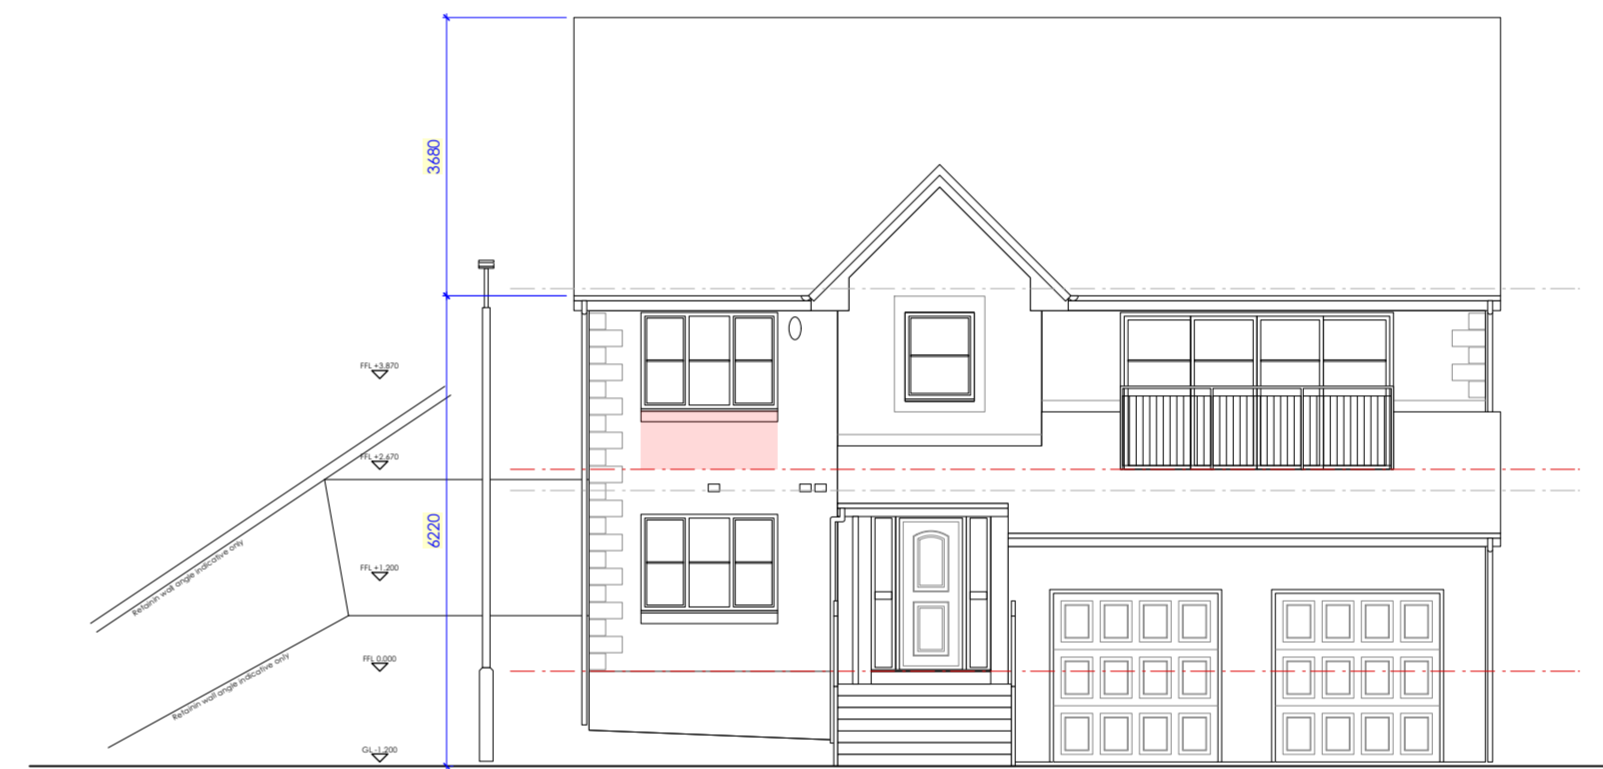

Existing **South Elevation** @ 1:100

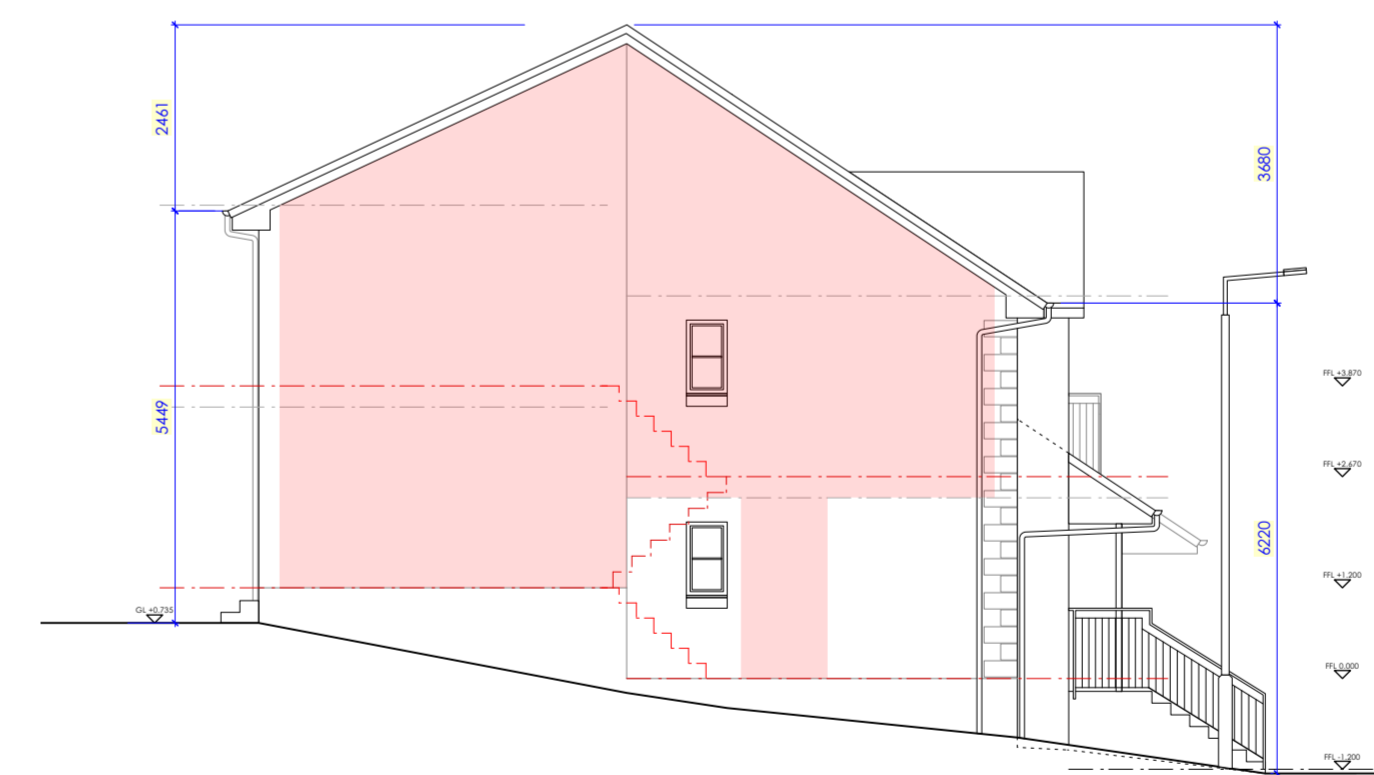

Existing **West Elevation** @ 1:100



Existing **North Elevation** @ 1:100

Reproduced from OS Sitemap by permission of Ordnance Survey on behalf of the Controller of His Majesty Stationary Office.
© Crown Copyright 2022.
All rights reserved.
Licence No. 1000046655

Rev	Date	By	Description
PLANNING			
Project		Project Number	
16 Carnach		1079	
Alloa			
Drawing			
Location, Existing Plans and Elevations			
Scale		Drawn by	
1:100 @ A1		DM	
Dwg Number		Revision	
1079 PP-01			

PLANNING

Project 16 Carnach

Project Number 1079

Alloa

Drawing

Location, Existing Plans and Elevations

Scale 1:100 @ A1

Drawn by DM

Dwg Number 1079 PP-01

Revision