


Proposed **First Floor Plan** - @ 1:100


INDICATES ADDITIONS

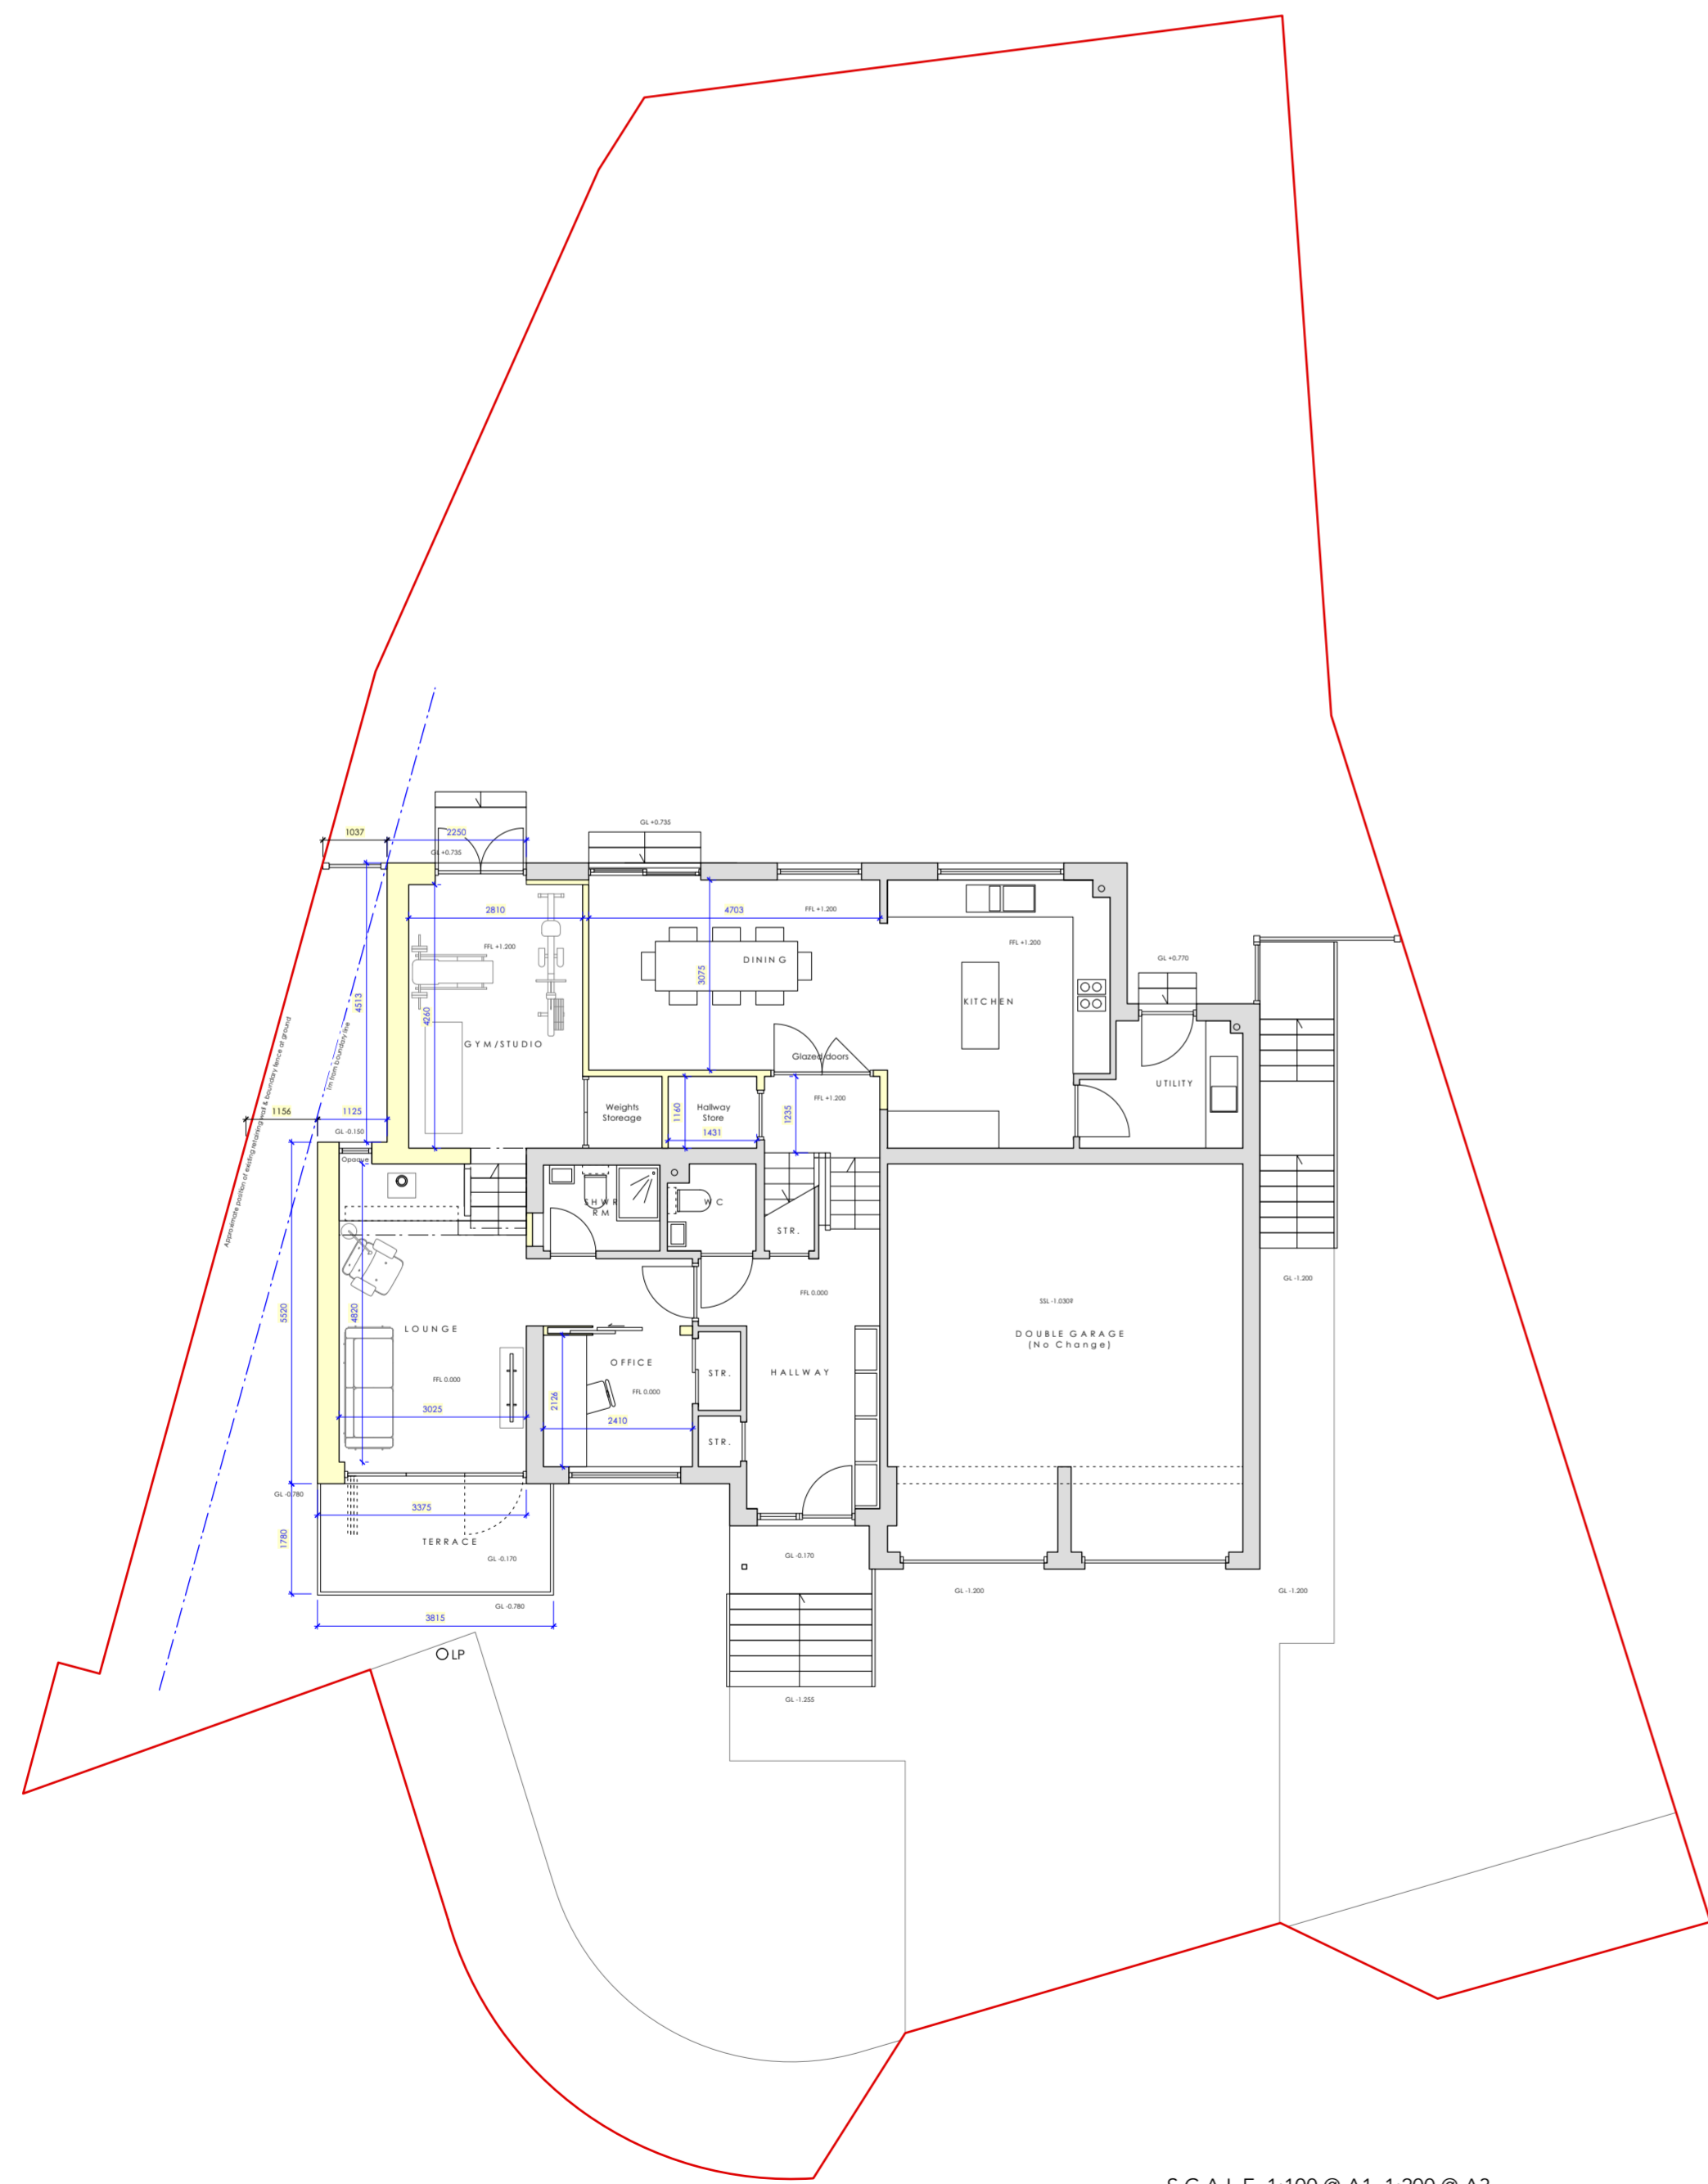


Proposed **Ground Floor Plan** @ 1:100

INDICATES ADDITIONS


SCALE 1:100 @ A1, 1:200 @ A3  
0 5m

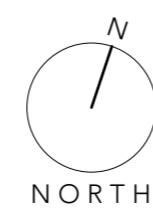


Proposed **South Elevation** @ 1:100

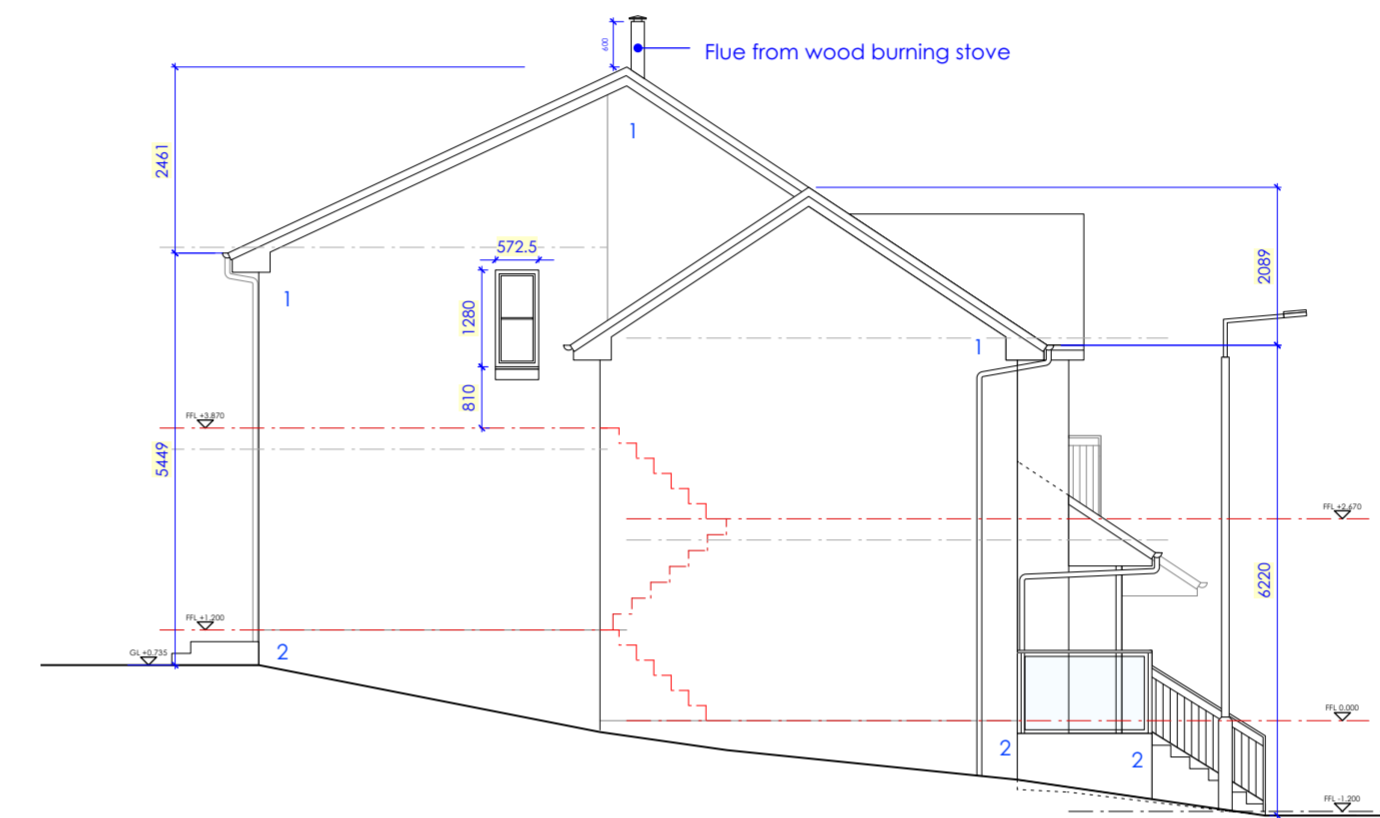

Proposed **West Elevation** @ 1:100

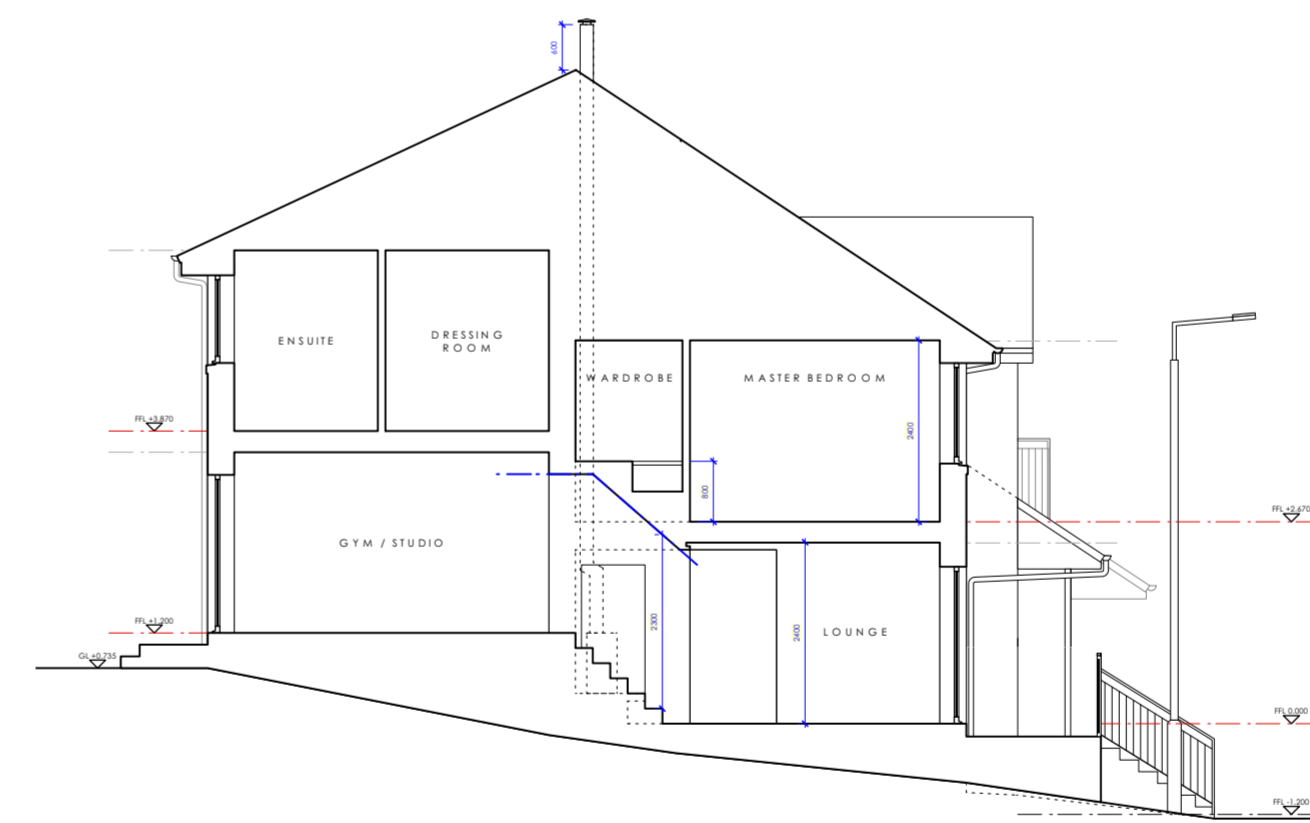

Proposed **Section** - @ 1:100

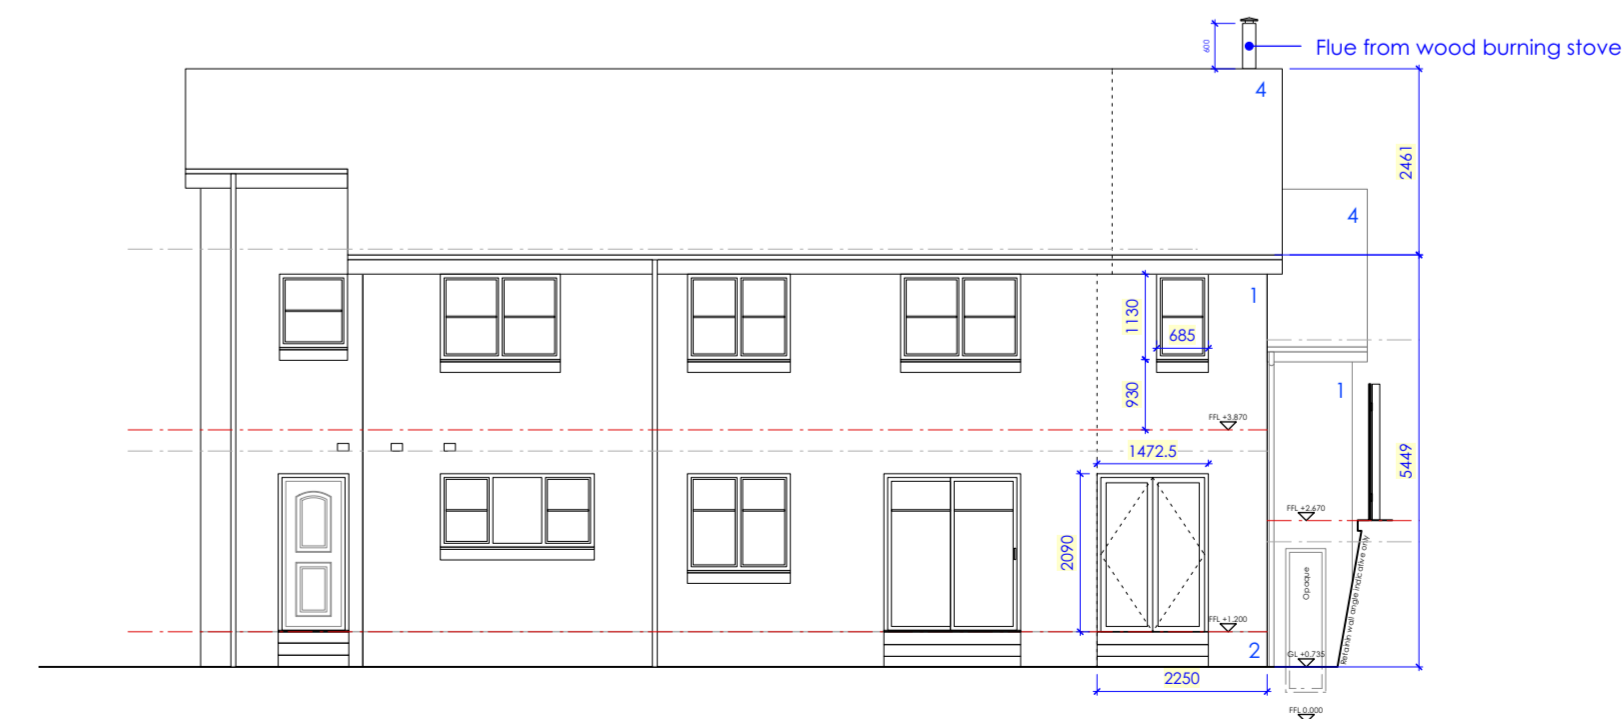

Proposed **North Elevation** @ 1:100

**MATERIALS KEY:**

1. Roughcasting (to match existing)
2. Precast random stonework (to match existing)
3. Timber Slatted Screen over cladding board
4. Concrete Tiles (to match existing)

Rev	Date	By	Description
B	06/12/2023	DM	Client Revisions
A	21/11/2023	DM	Client Revisions

Rev	Date	By	Description
-----	------	----	-------------

**PLANNING**

<b>Project</b>	<b>Project Number</b>
16 Carnach Alloa	1079

<b>Drawing</b>
Proposed Plans and Elevations

<b>Scale</b>	<b>Drawn by</b>
1:100 @ A1	DM

<b>Dwg Number</b>	<b>Revision</b>
1079 PP-02	B