


Boundary Line


EXISTING ROOF PLAN

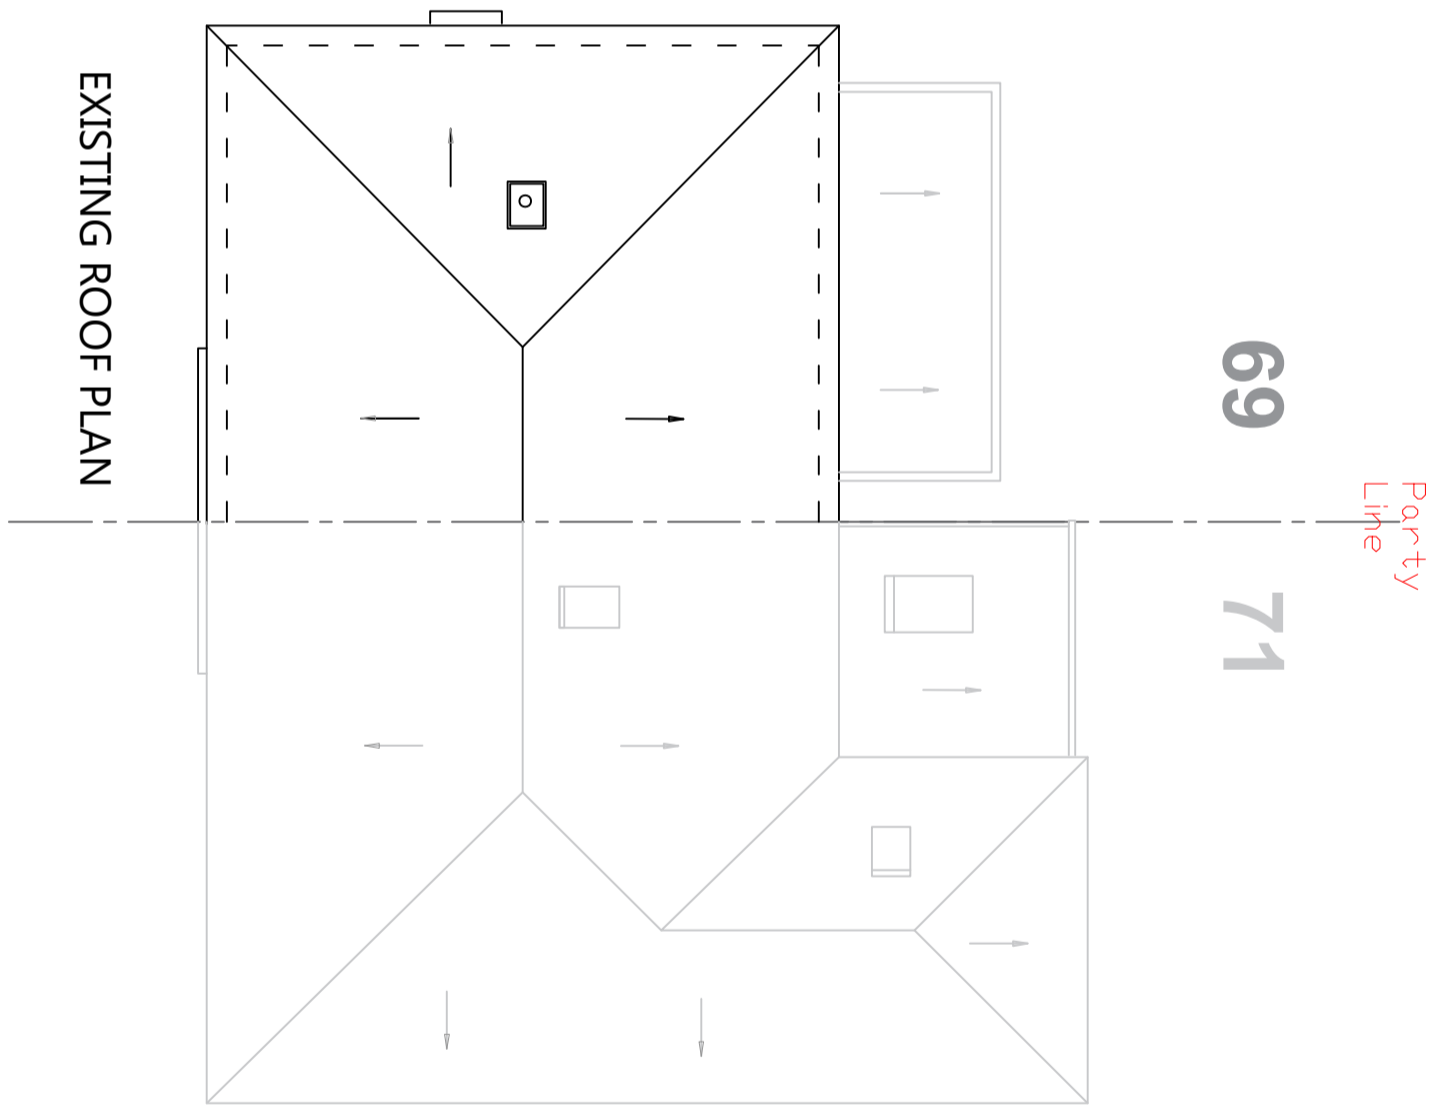

69

71

Party Line

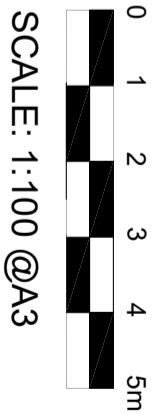

A.223

PROJECT NO.
1023/AB
PROJECT NAME
69 Cowley Hill, Borehamwood

CLIENT
Francis Biney

DRAWN BY
W.K.A
CHECKED BY
W.K.A.

FIRST ISSUE
5/10/2023
REVISION A
10/12/2023

EXCEL ARCHFORMZ LTD
6 Douglas Road,
Corby NN18 8TQ.

