

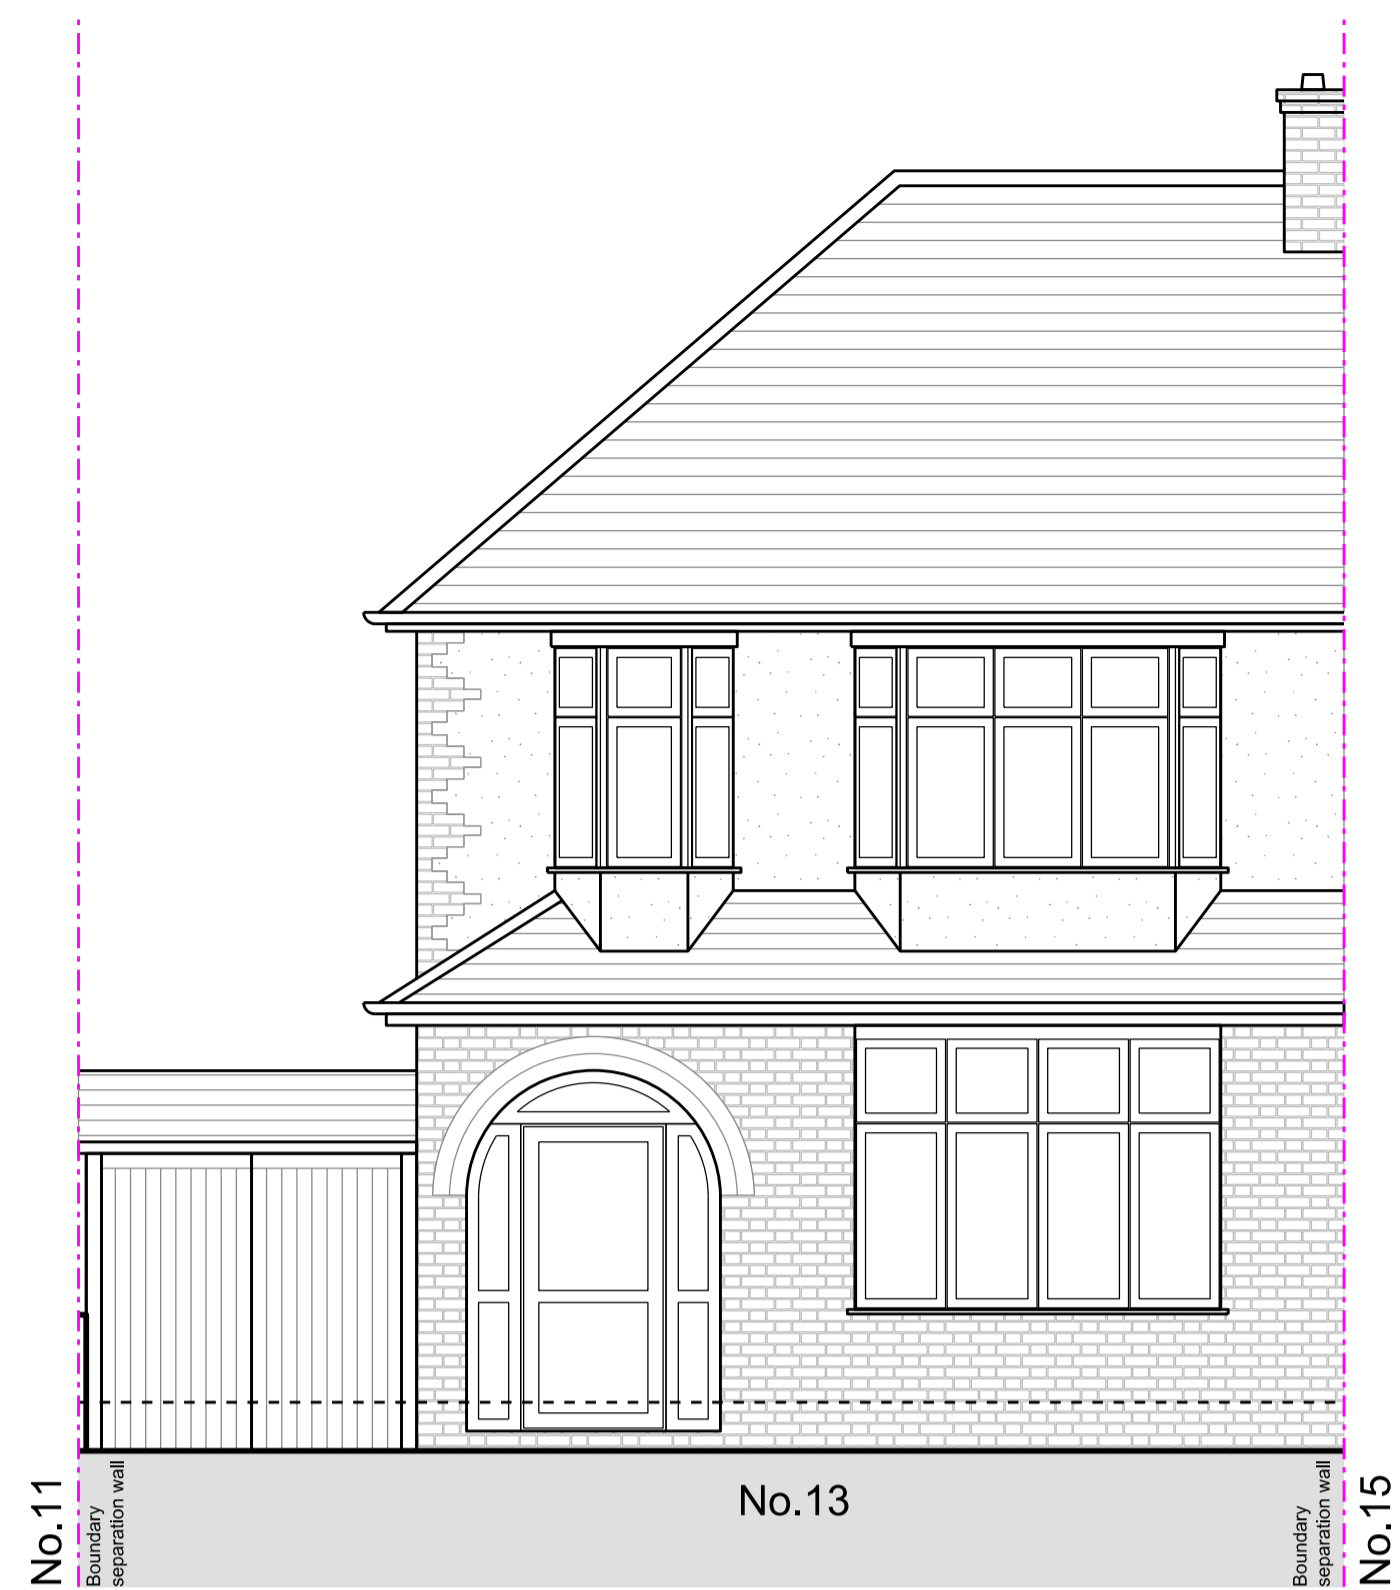


NOTE:
 1. Do not scale from these drawings, use dimensions only.
 2. Contractors are to check all dimensions prior to commencement on site and notify the architect of any errors, omissions, or discrepancies.
 3. Unless otherwise agreed in writing, all rights to use this document are subject to payment in full of all charges. This document may only be used for the express purpose, project and client for which it has been granted and delivered, as notified in writing by Hut and Castle Architects Ltd. This document may not be otherwise used or copied.

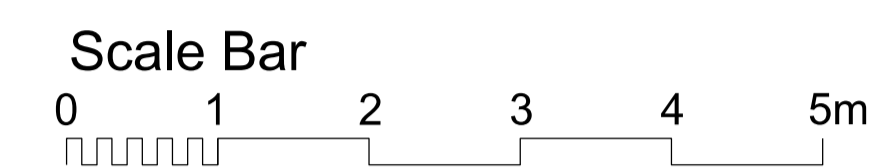

01 FRONT ELEVATION
EXISTING

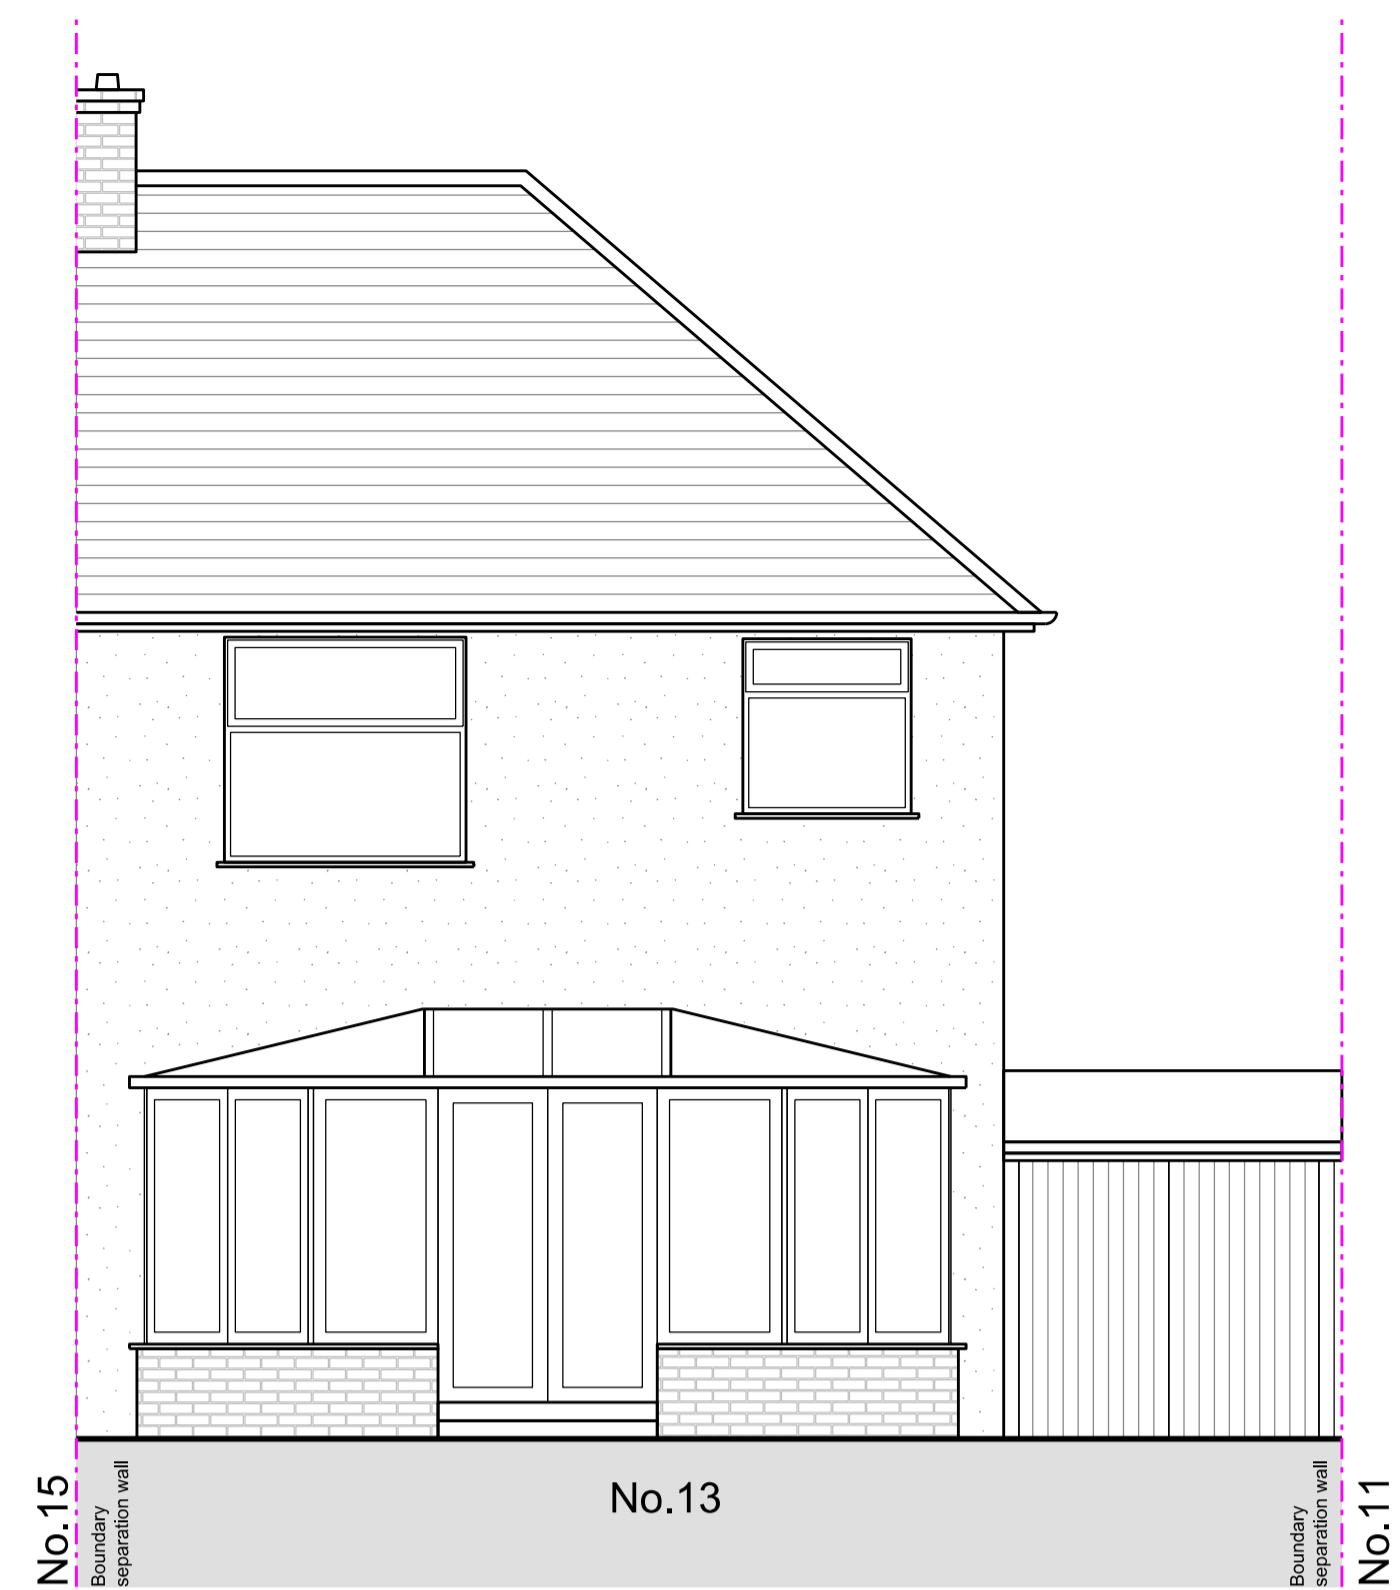

02 REAR ELEVATION
EXISTING



03 SECTION AA
EXISTING



04 SIDE ELEVATION
EXISTING

Rev	Description	Date	Checked
Status			
PLANNING			
Client			
Y. Adjeikum			
Address			
13 HUXLEY ROAD			
DA16 2EN LONDON			
Project			
Wrap-Around Extension with Garage Conversion and Layout Redesign			
Drawing			
EXISTING SECTION AND ELEVATIONS			
Scale	Drawn	Date	Checked
1:50 @ A1	DC	03.01.2024	DC
1:100 @ A3			
Project no.	Drg	Revision	
2323	A-11	00	
Architect			
Hut and Castle Architects Ltd			
T 07891574543			
hutandcastle@gmail.com			
WWW.HUTANDCASTLE.COM			

Rev Description Date Checked

Status

PLANNING

Client

Y. Adjeikum

Address

13 HUXLEY ROAD

DA16 2EN LONDON

Project

Wrap-Around Extension with Garage Conversion and Layout Redesign

Drawing

EXISTING SECTION AND ELEVATIONS

Scale Drawn Date Checked

1:50 @ A1 DC 03.01.2024 DC

1:100 @ A3

Project no. Drg Revision

2323 A-11 00

Architect

Hut and Castle Architects Ltd

T 07891574543

hutandcastle@gmail.com

WWW.HUTANDCASTLE.COM