



EXISTING

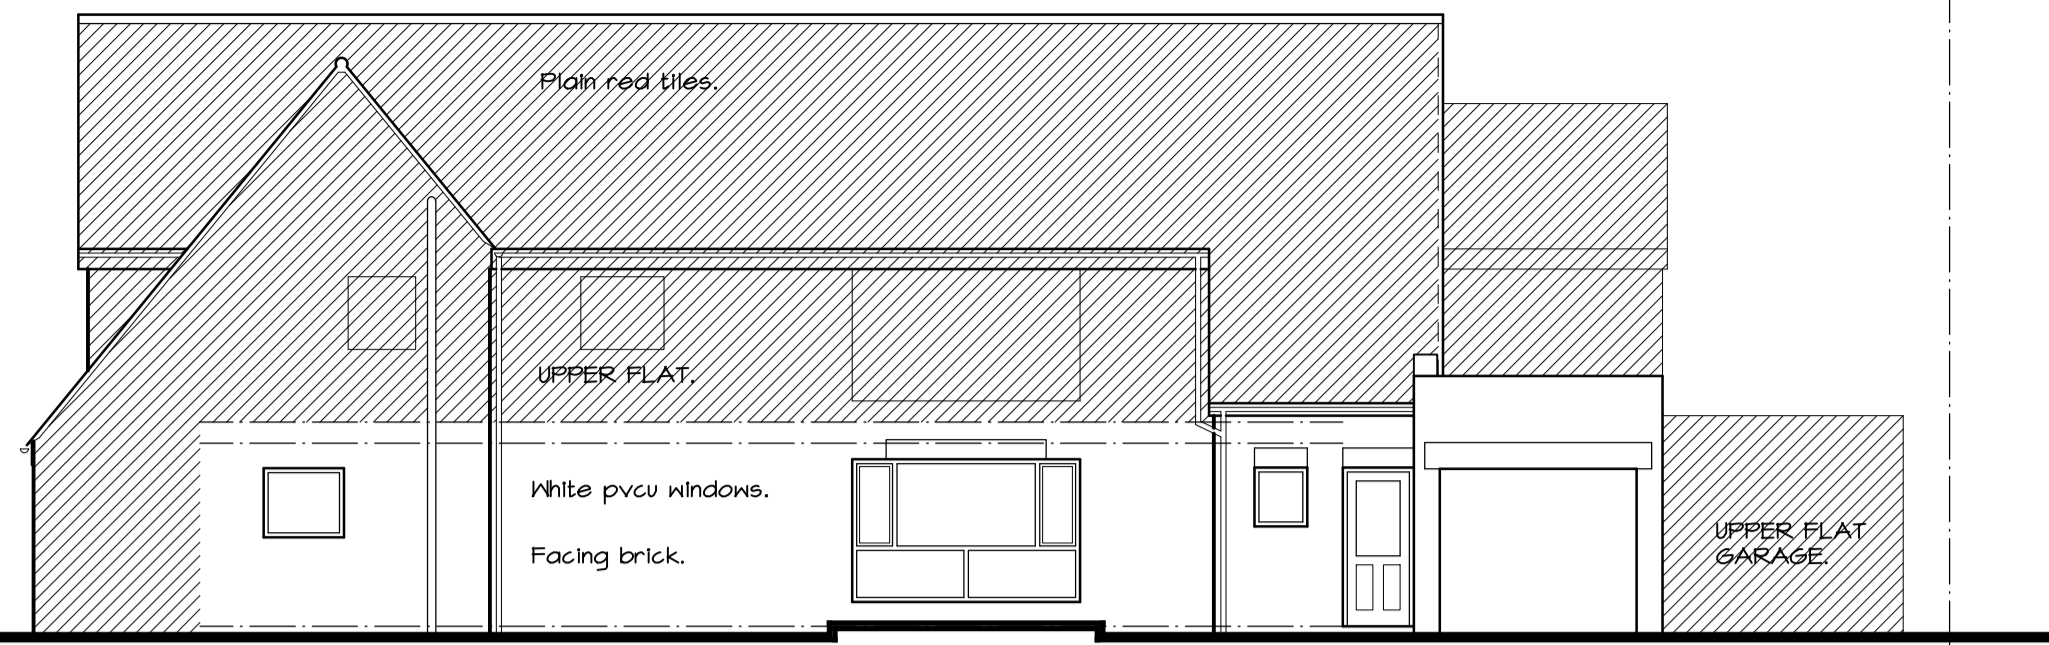


WEST ELEVATION.


PROPOSED.

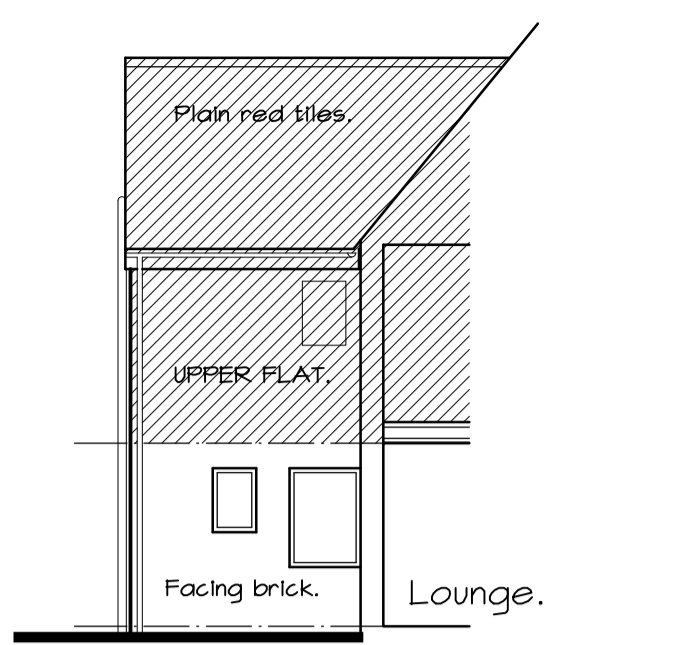

SOUTH ELEVATION.

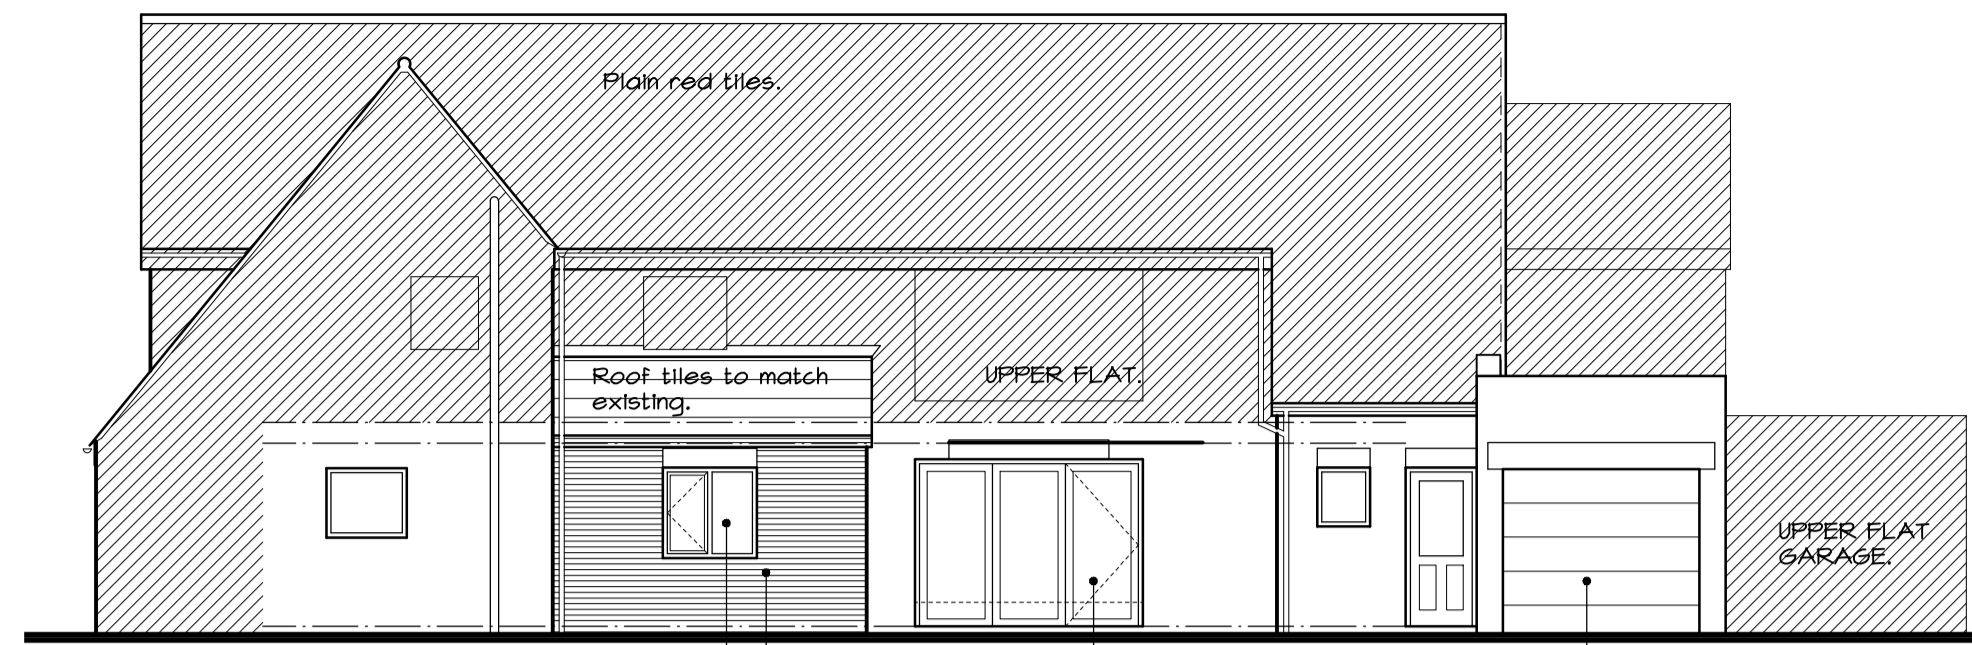


WEST ELEVATION.

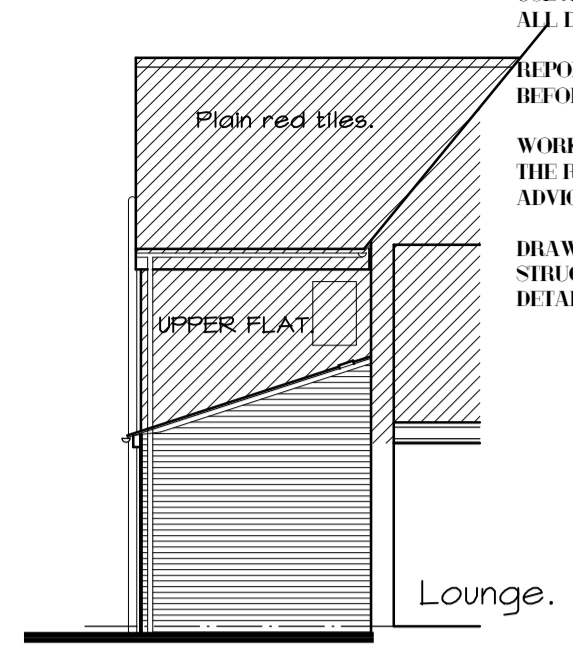


SOUTH ELEVATION.


COPYRIGHT OF ARTISAN ARCHITECTURE. DO NOT SCALE FROM THIS DRAWING. USE ANNOTATED DIMENSIONS IN ALL CASES. ALL DIMENSIONS TO BE CHECKED ON SITE. REPORT ANY DISCREPANCIES TO ARCHITECT IN WRITING BEFORE PROCEEDING. WORKS MAY REQUIRE A PARTY WALL AGREEMENT. IT IS THE RESPONSIBILITY OF THE PROPERTY OWNER TO ENSURE ADVICE IS OBTAINED FROM A QUALIFIED ADVISOR. DRAWING TO BE READ IN CONJUNCTION WITH STRUCTURAL ENGINEER'S STEELWORK AND FOUNDATION DETAILS, CALCULATIONS.

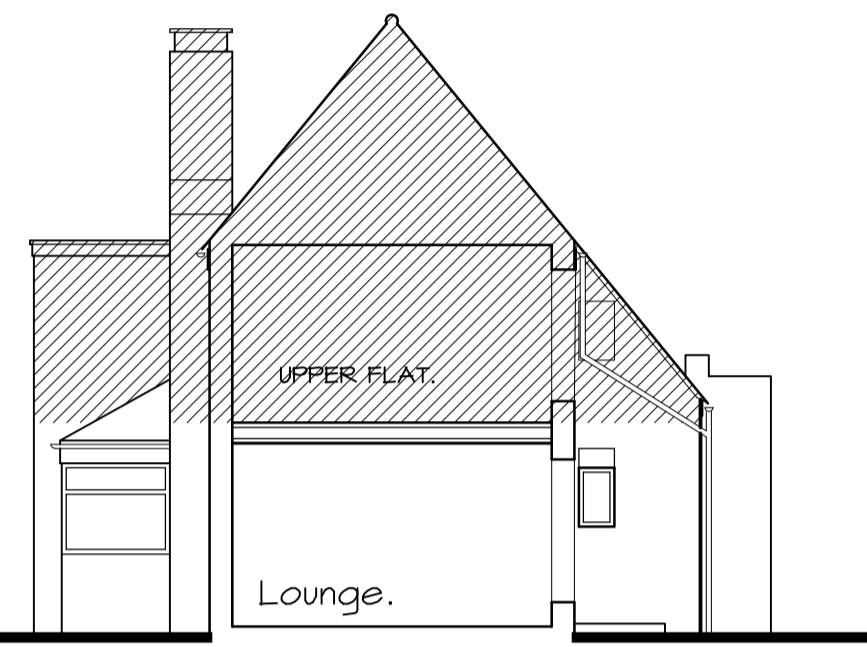


NORTH ELEVATION.

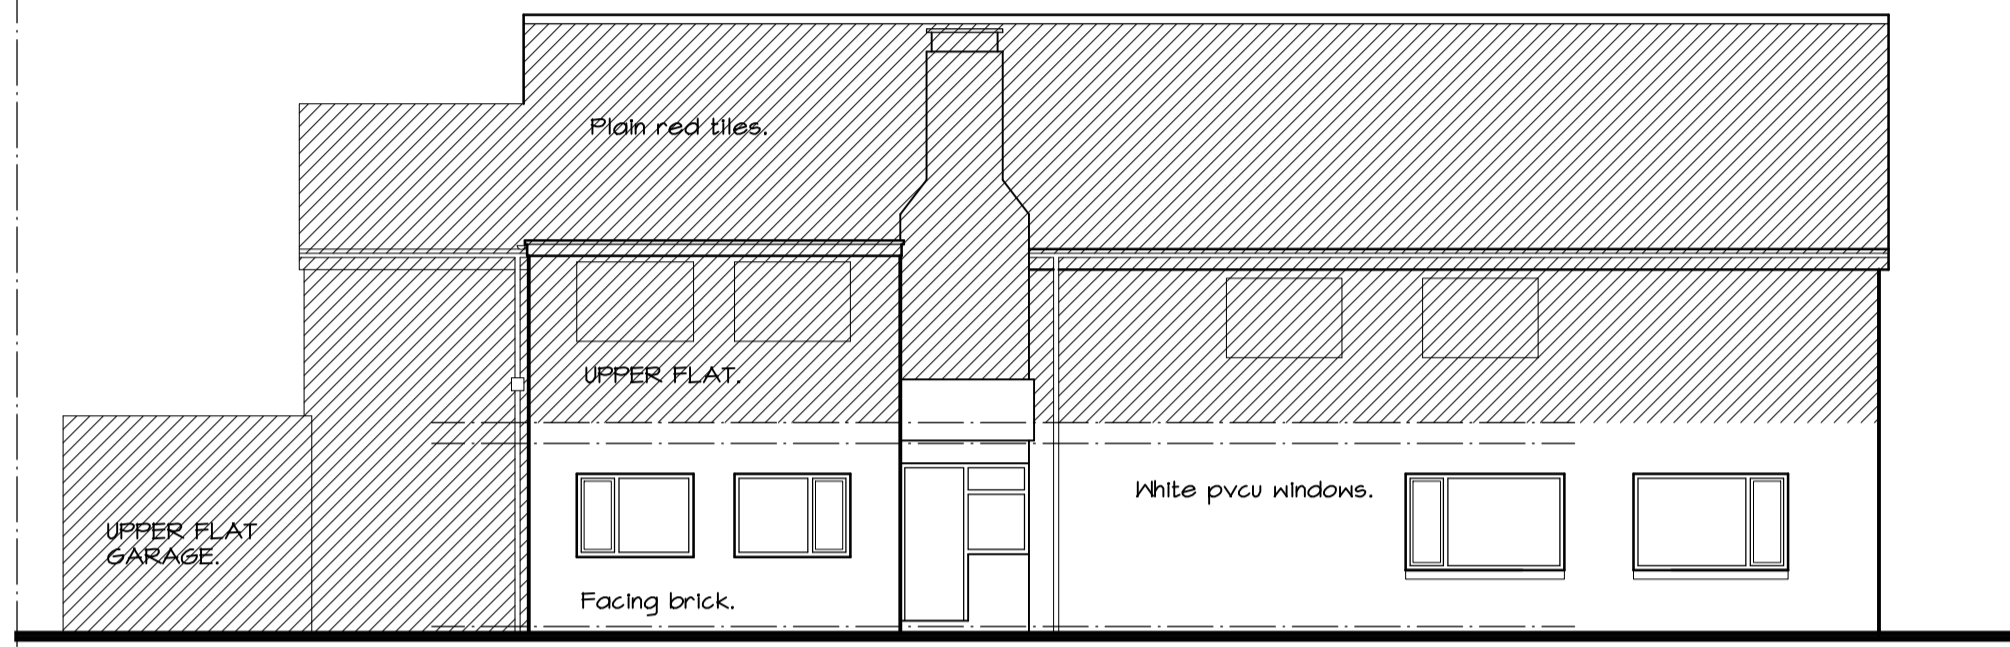


EAST ELEVATION.

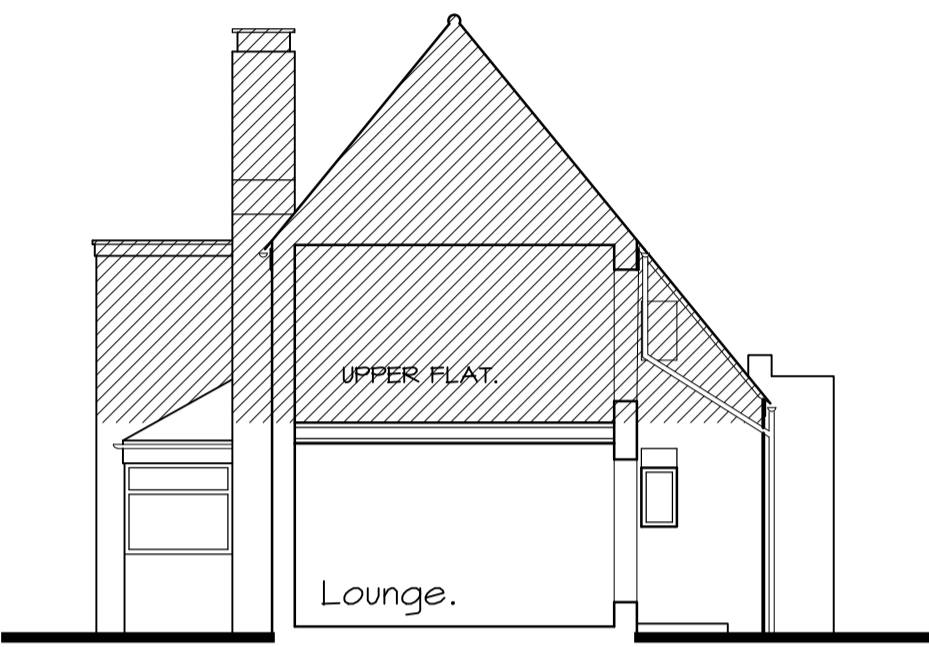


NORTH ELEVATION.

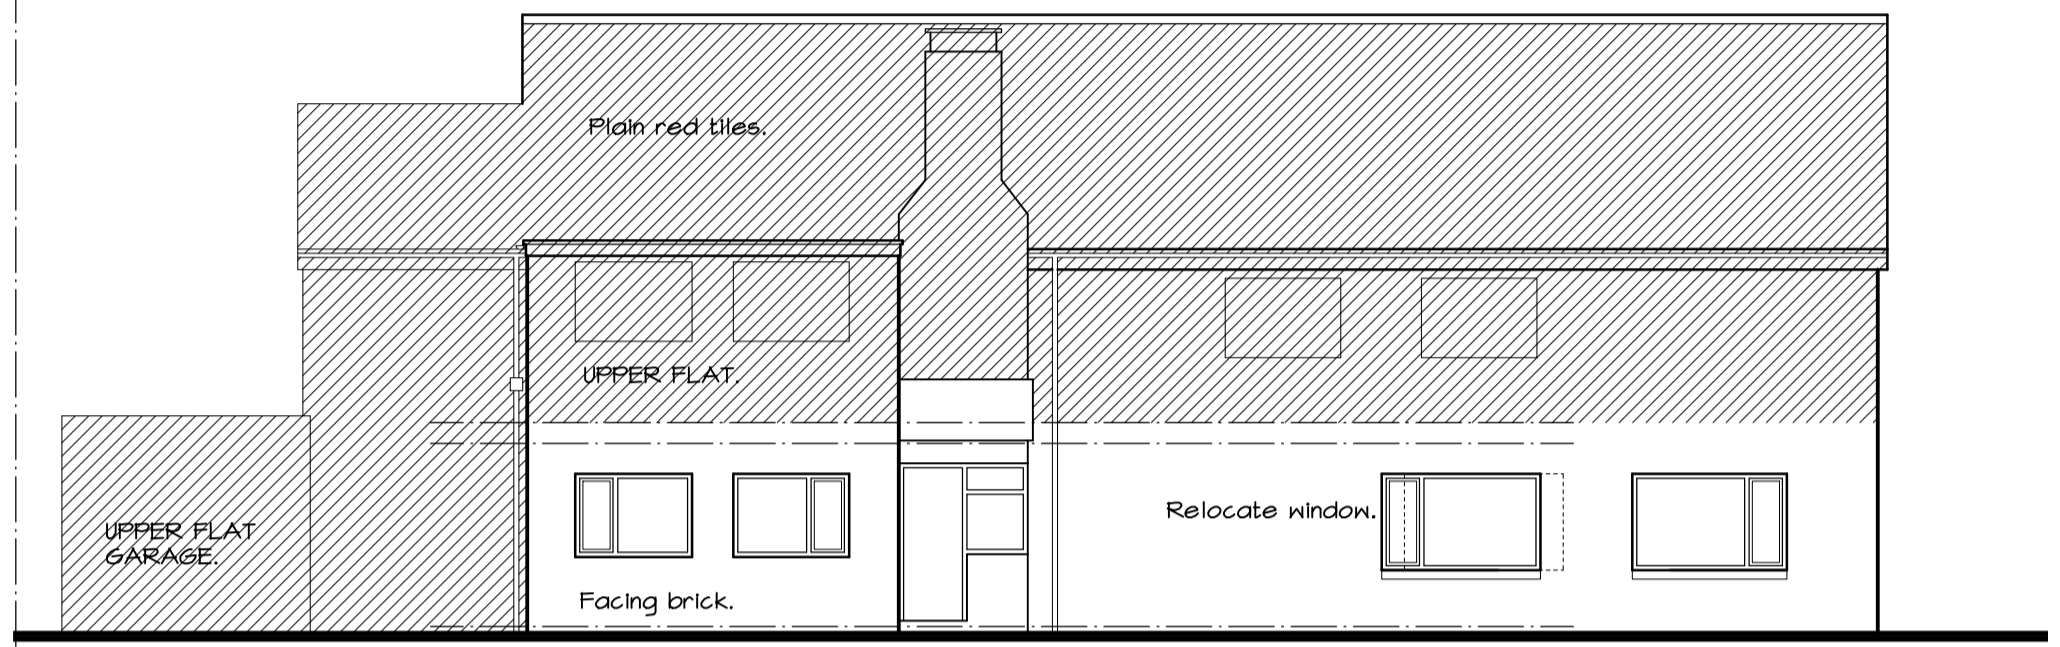


EAST ELEVATION.

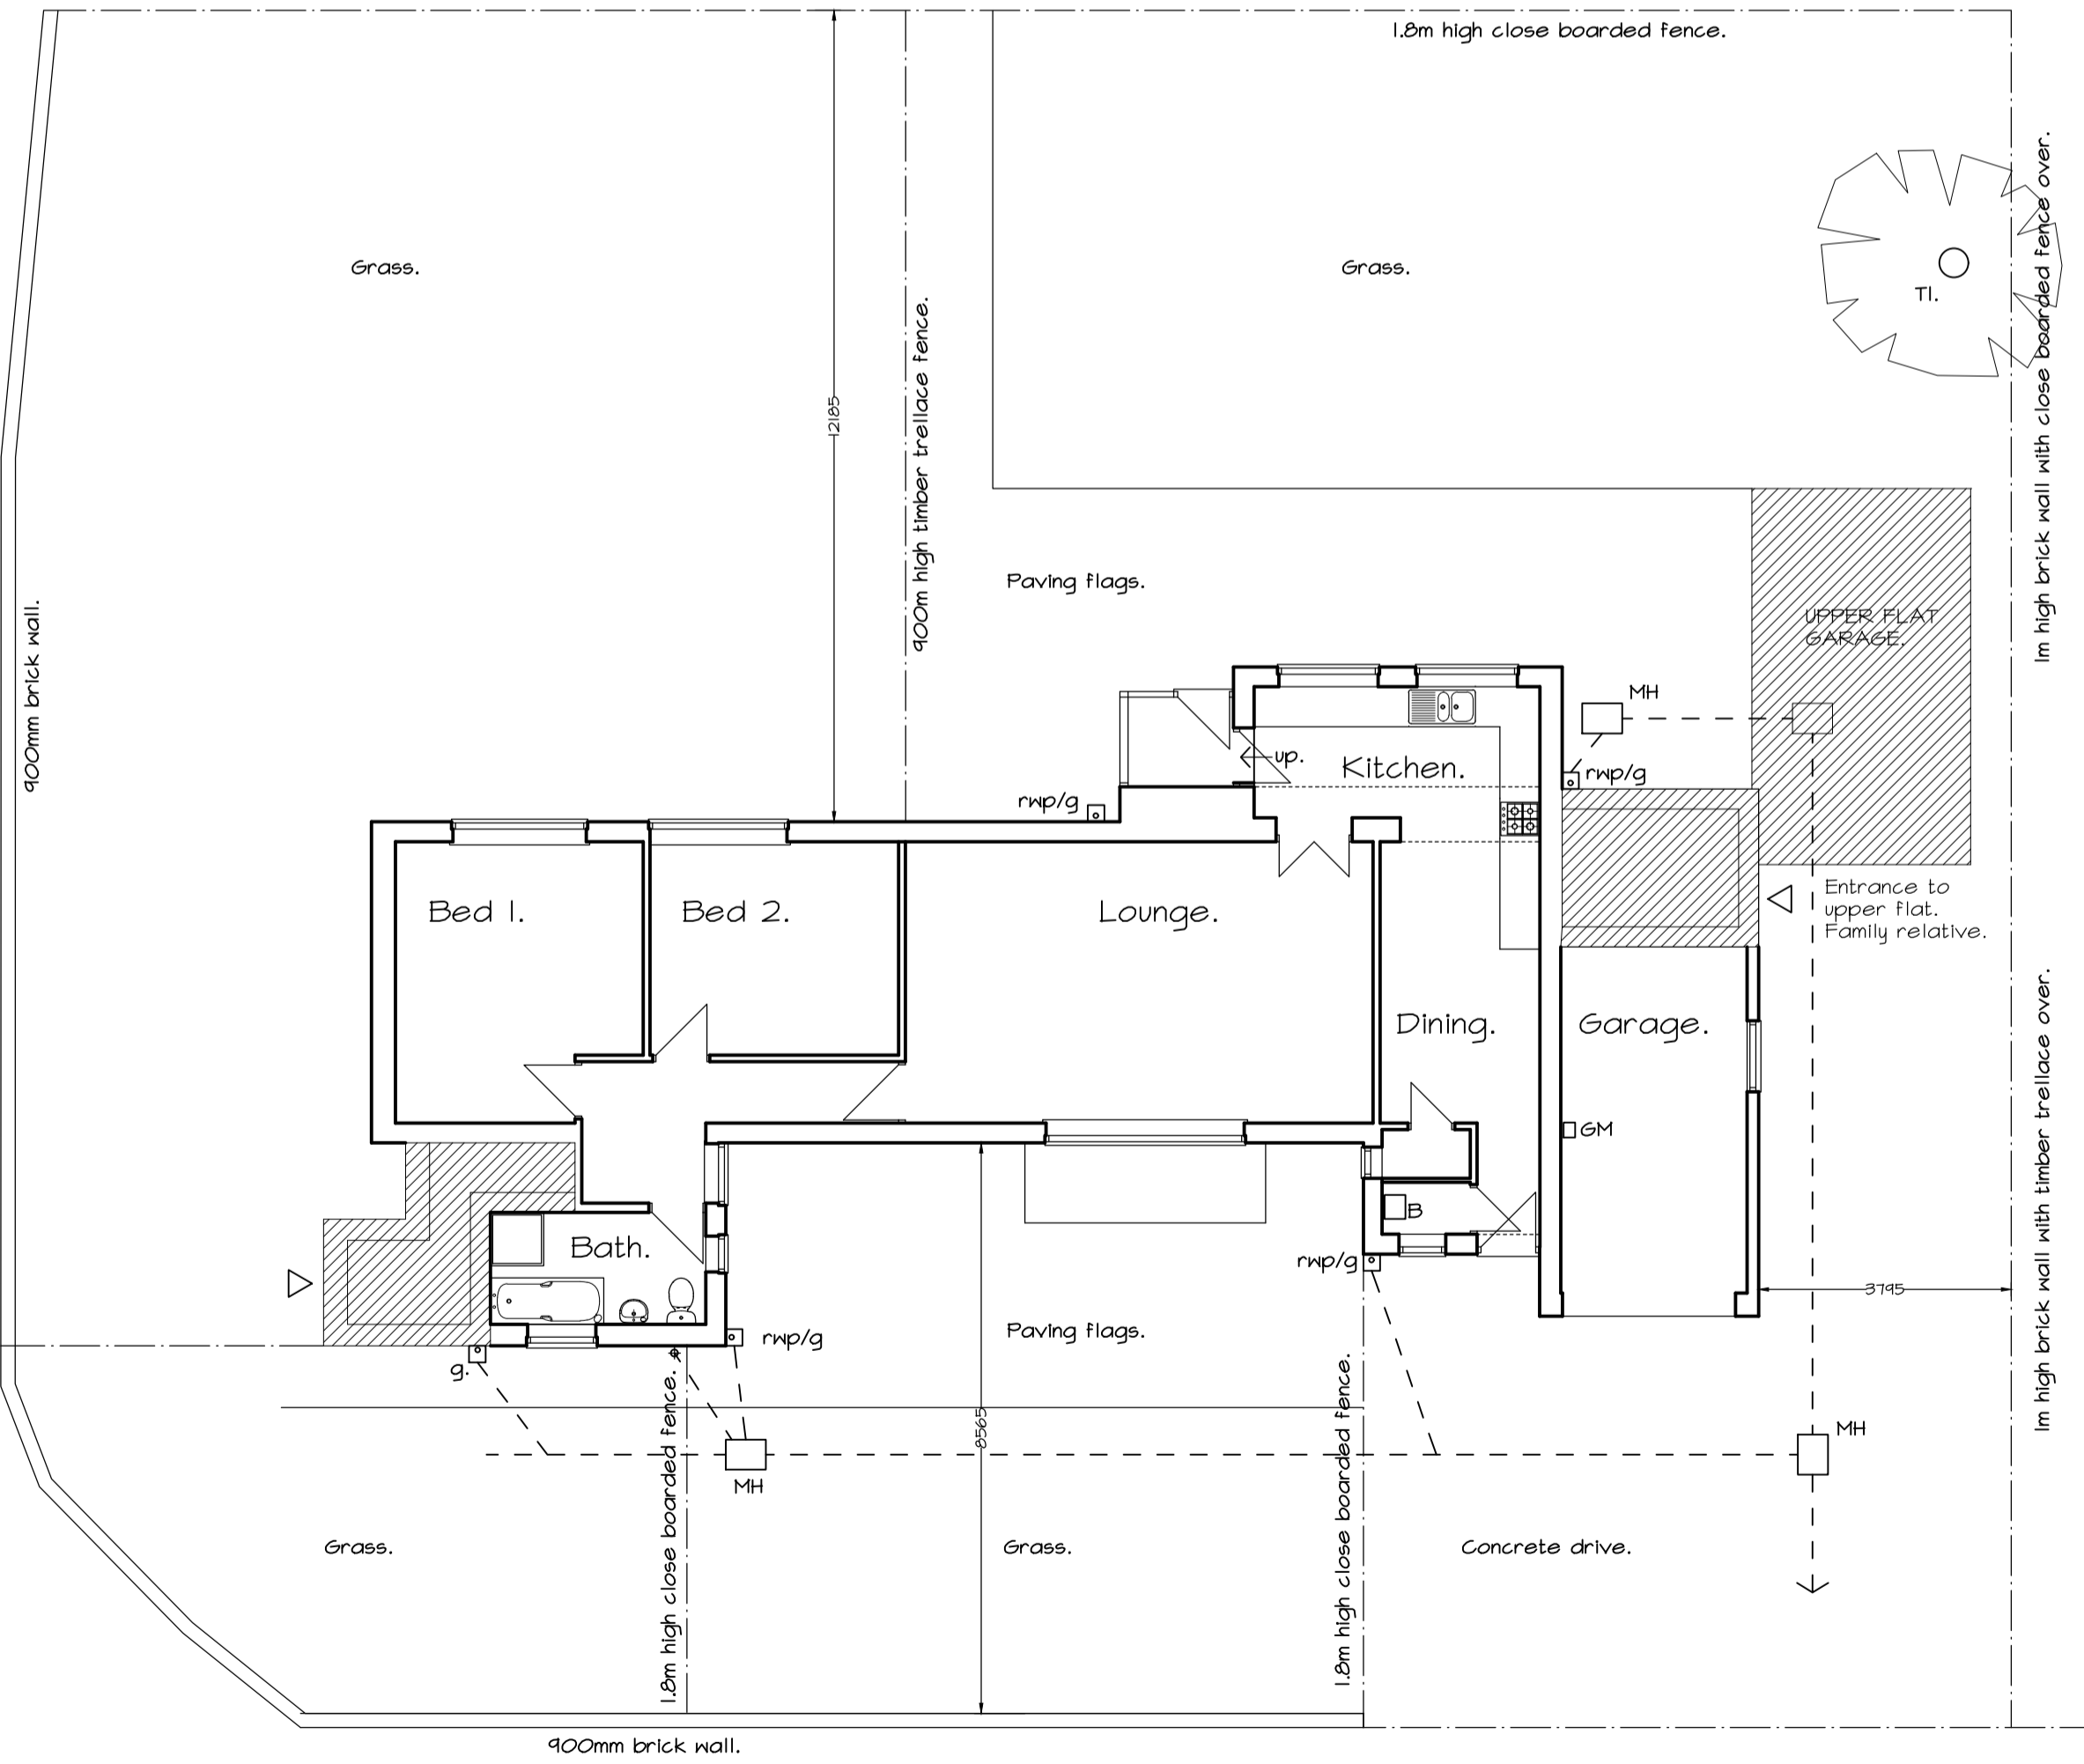


GROUND FLOOR PLAN / SITE LAYOUT.

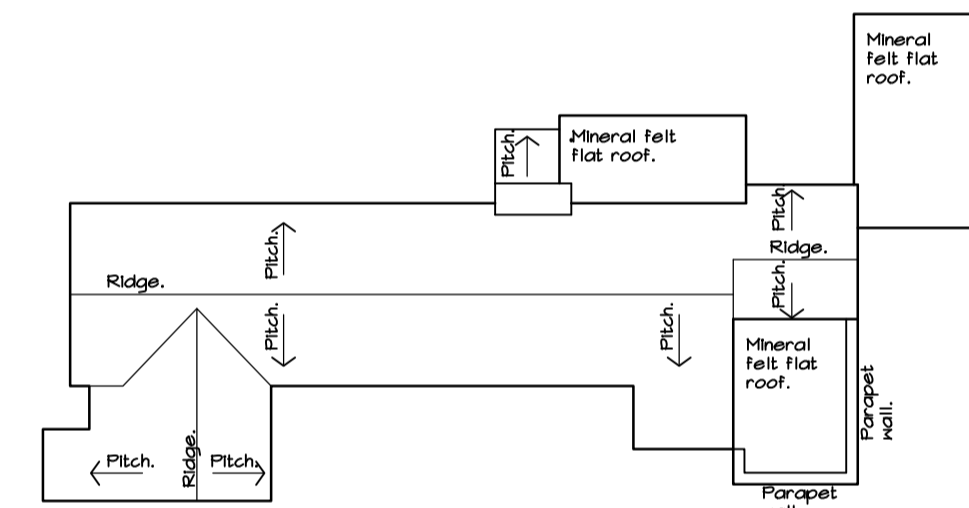

EXISTING ROOF PLAN.

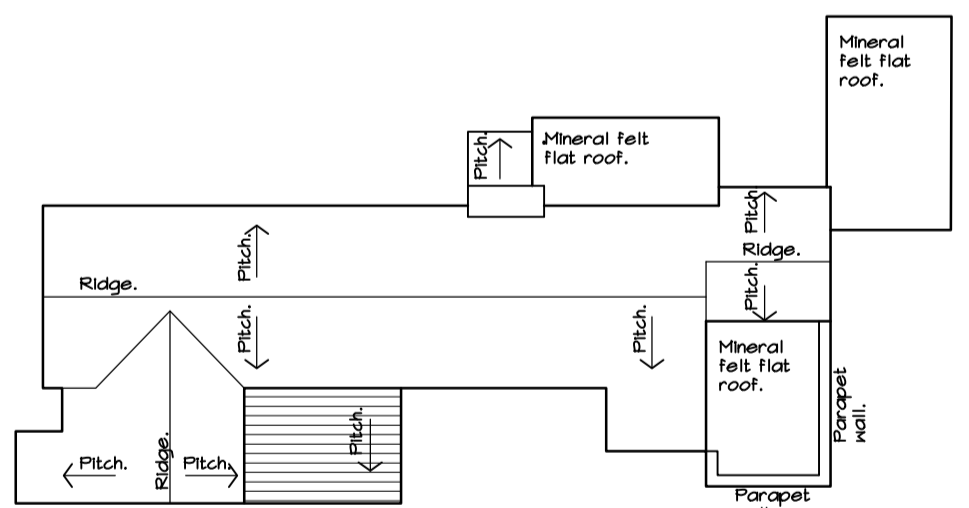

PROPOSED ROOF PLAN.

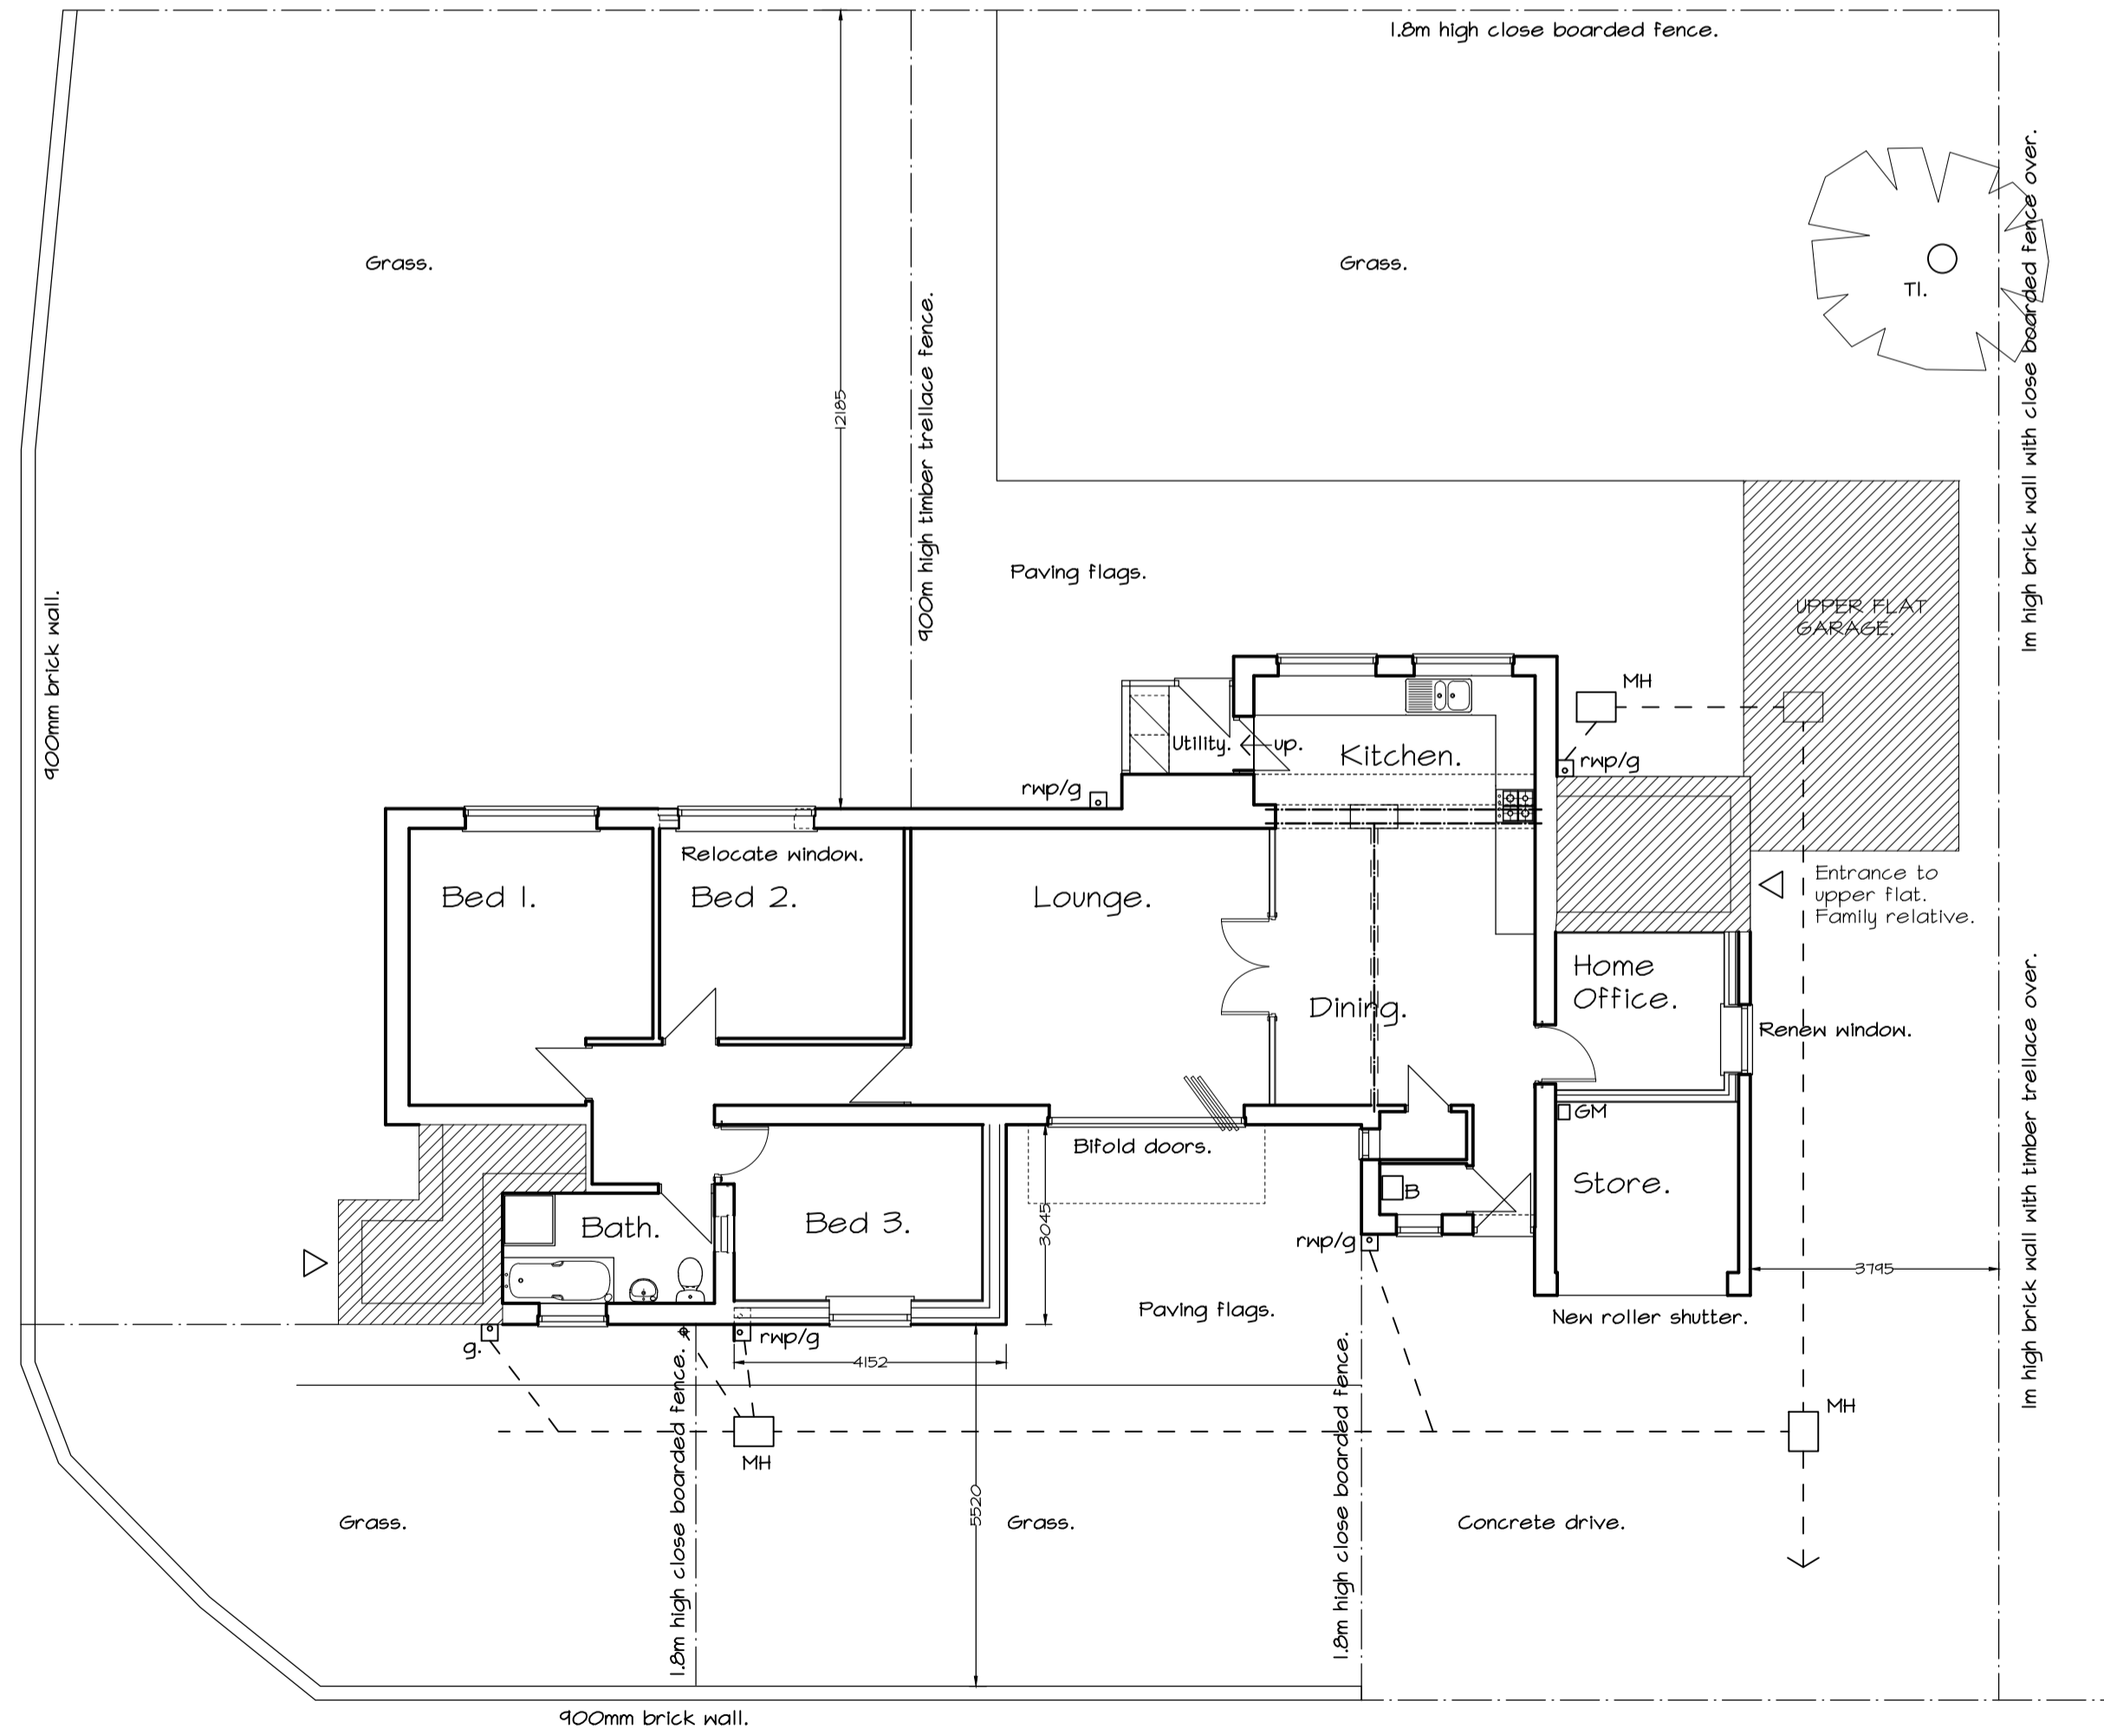

GROUND FLOOR PLAN / SITE LAYOUT.

<p>ARTISAN ARCHITECTURE SOUTH SHIELDS BUSINESS WORKS HENRY ROBSON WAY, SOUTH SHIELDS TYNE &amp; WEAR NE 13 1RU Tel No. 0191 911560 EMAIL: info@artisanarchitecture.co.uk</p>	<p>PROJECT EXTENSION &amp; ALTERATIONS TO GLEN MOY, ELMCROFT ROAD, FOREST HALL, NEWCASTLE, NE12 9LJ.</p>	<p>SCALE 1:100, 1:200</p>	<p>DRAWING NUMBER A36501</p>	<p>PLANNING APPLICATION.</p>	
	<p>SITE EXISTING &amp; PROPOSED PLANS, ELEVATIONS, ROOF PLAN AND SITE LAYOUT PLAN.</p>	<p>DATE DEC. 2023</p>	<p>CIAT CHARTERED PRACTICE</p>		