


KEY:

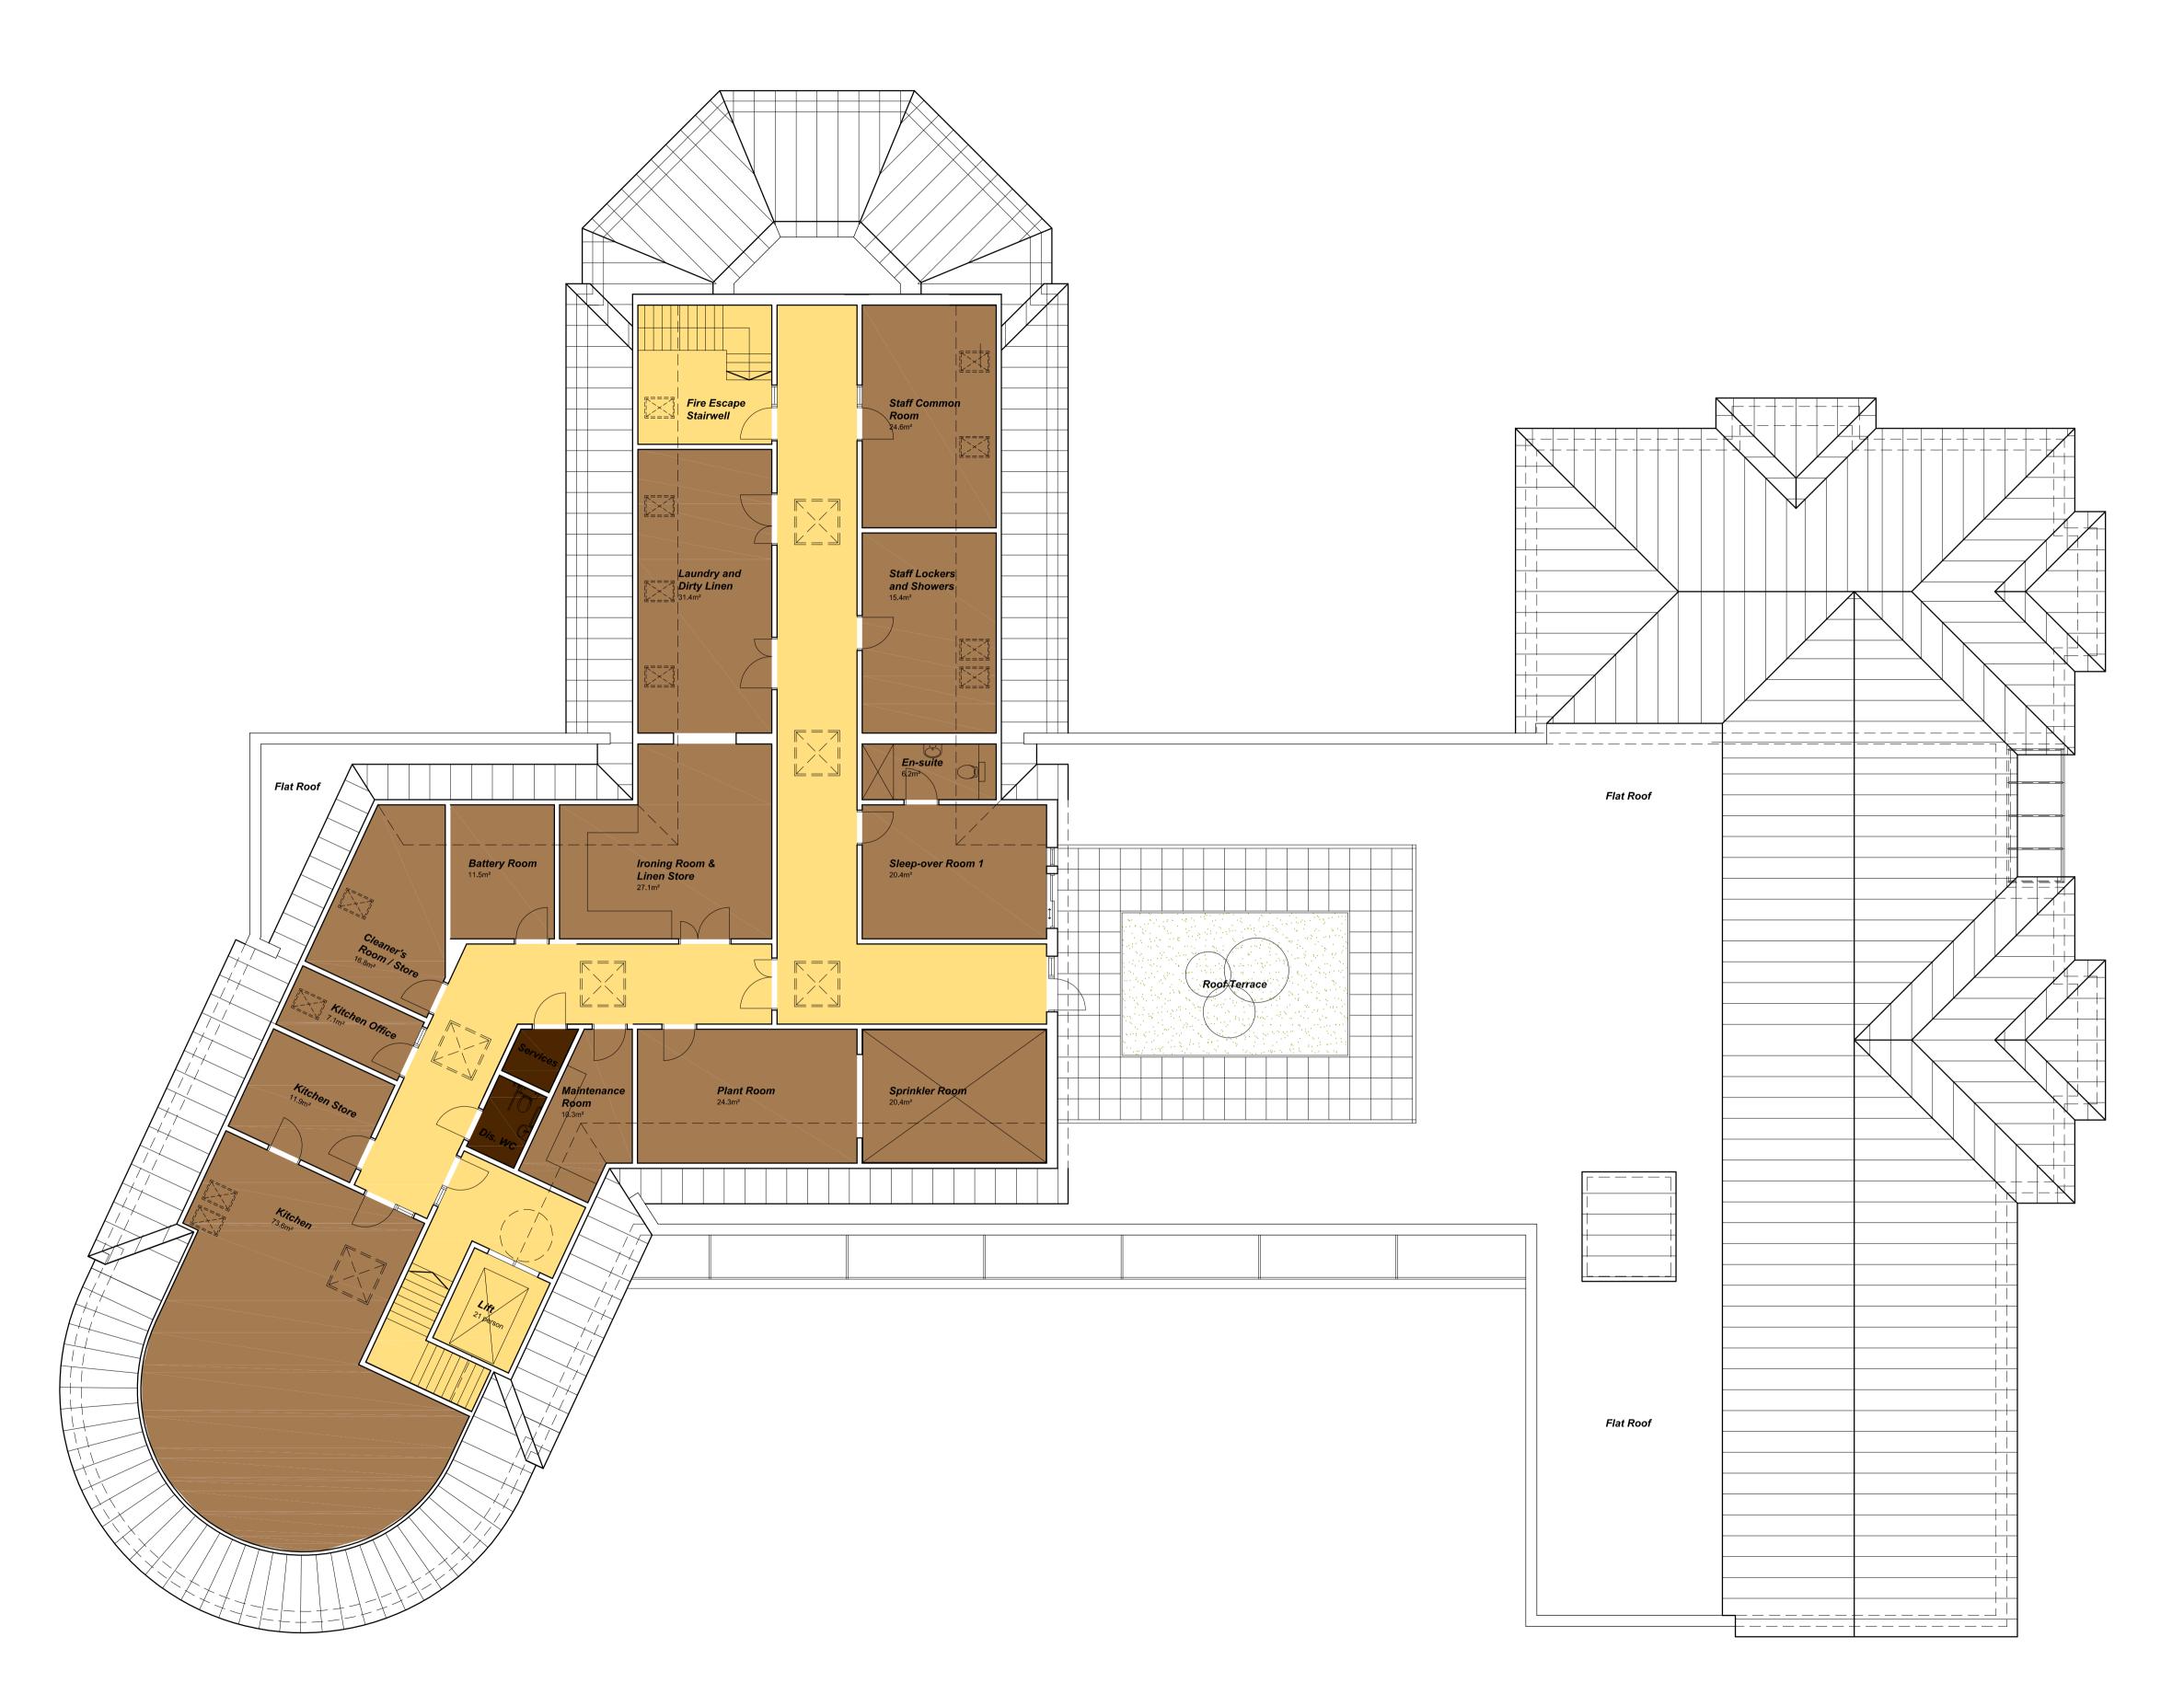

Third Floor Area $= 476m^2$

C2 Care Home Bedrooms

Activity Hub and Care Home Communal Space

Circulation Space

Staff Facilities / Staff Access Only

Service and Support Facilities: Plant / WC's etc.

Rev G: 29.11.23: Overall internal area updated.
Rev F: 22.11.23: Layout amended.
Rev E: 20.10.23: Layout amended.
Rev D: 06.10.23: Layout amended.
Rev C: 08.09.23: Layout amended.
Rev B: 11.08.23: Layout amended.
Rev A: 14.07.23: Layout amended.

MACC Group

<u>'</u>

PLANNING

Station Road Wigston, Leicestershire

Care Home GA Plan Third Floor Plan Level 3



PCPT Architects Limited 86 Spencer Street Jewellery Quarter Birmingham B18 6DS

T: 0121 523 9335

design@pcptarchitects.co.uk

Scale
1:100 @ A1

1:100 @ A1 June 2023

Drawn by Checked by RGR DRM

Plot Date
-

3918 AD(0) 53

Copyright PCPT Architects Limited. AutoCAD reference
Work to figured dimensions only.
Report any discrepancies immediately. Wigston\3918 AD(0)