


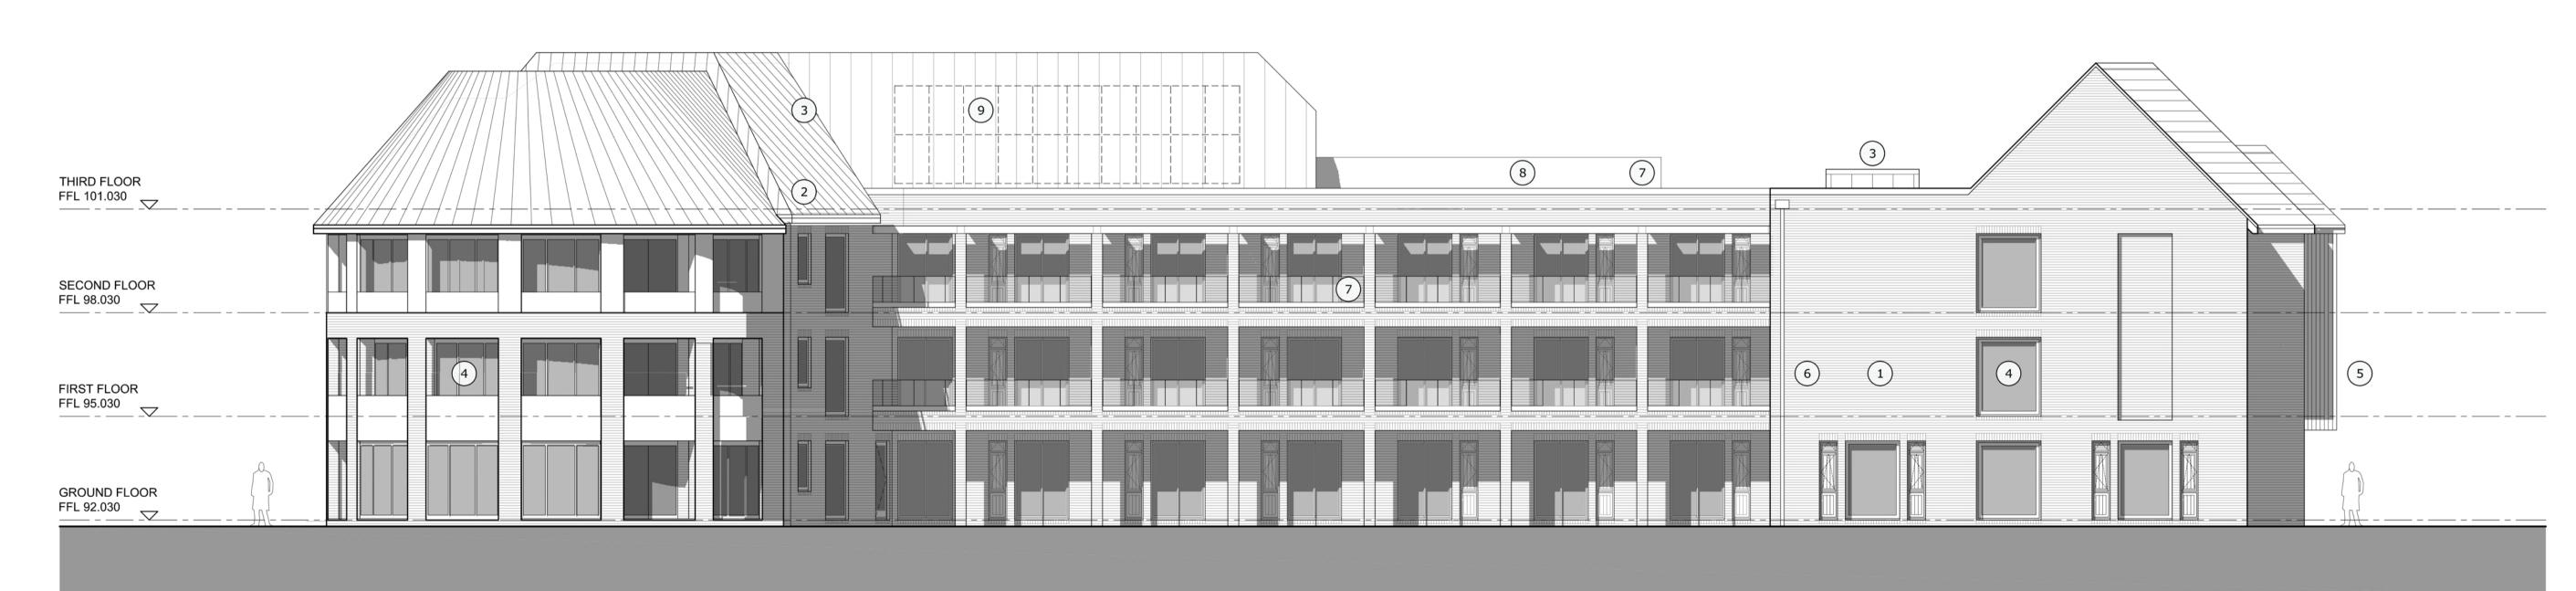

PROPOSED EAST ELEVATION 1:100



PROPOSED WEST ELEVATION 1:100

Rev C: 22.11.23: Elevations amended and shadows added.

Rev B: 20.10.23: Elevations amended. Rev A: 08.09.23: Elevations amended.

MACC Group

Station Road Wigston, Leicestershire PLANNING

Care Home Elevations East & West Elevations



86 Spencer Street Jewellery Quarter Birmingham B18 6DS

T: 0121 523 9335

design@pcptarchitects.co.uk

1:100 @ A1 June 2023 Drawn by Checked by RGR Plot Date

3918 AD(0) 56

Copyright PCPT Architects Limited. Work to figured dimensions only. Report any discrepancies immediately.