



EXISTING SOUTH ELEVATION 1:100

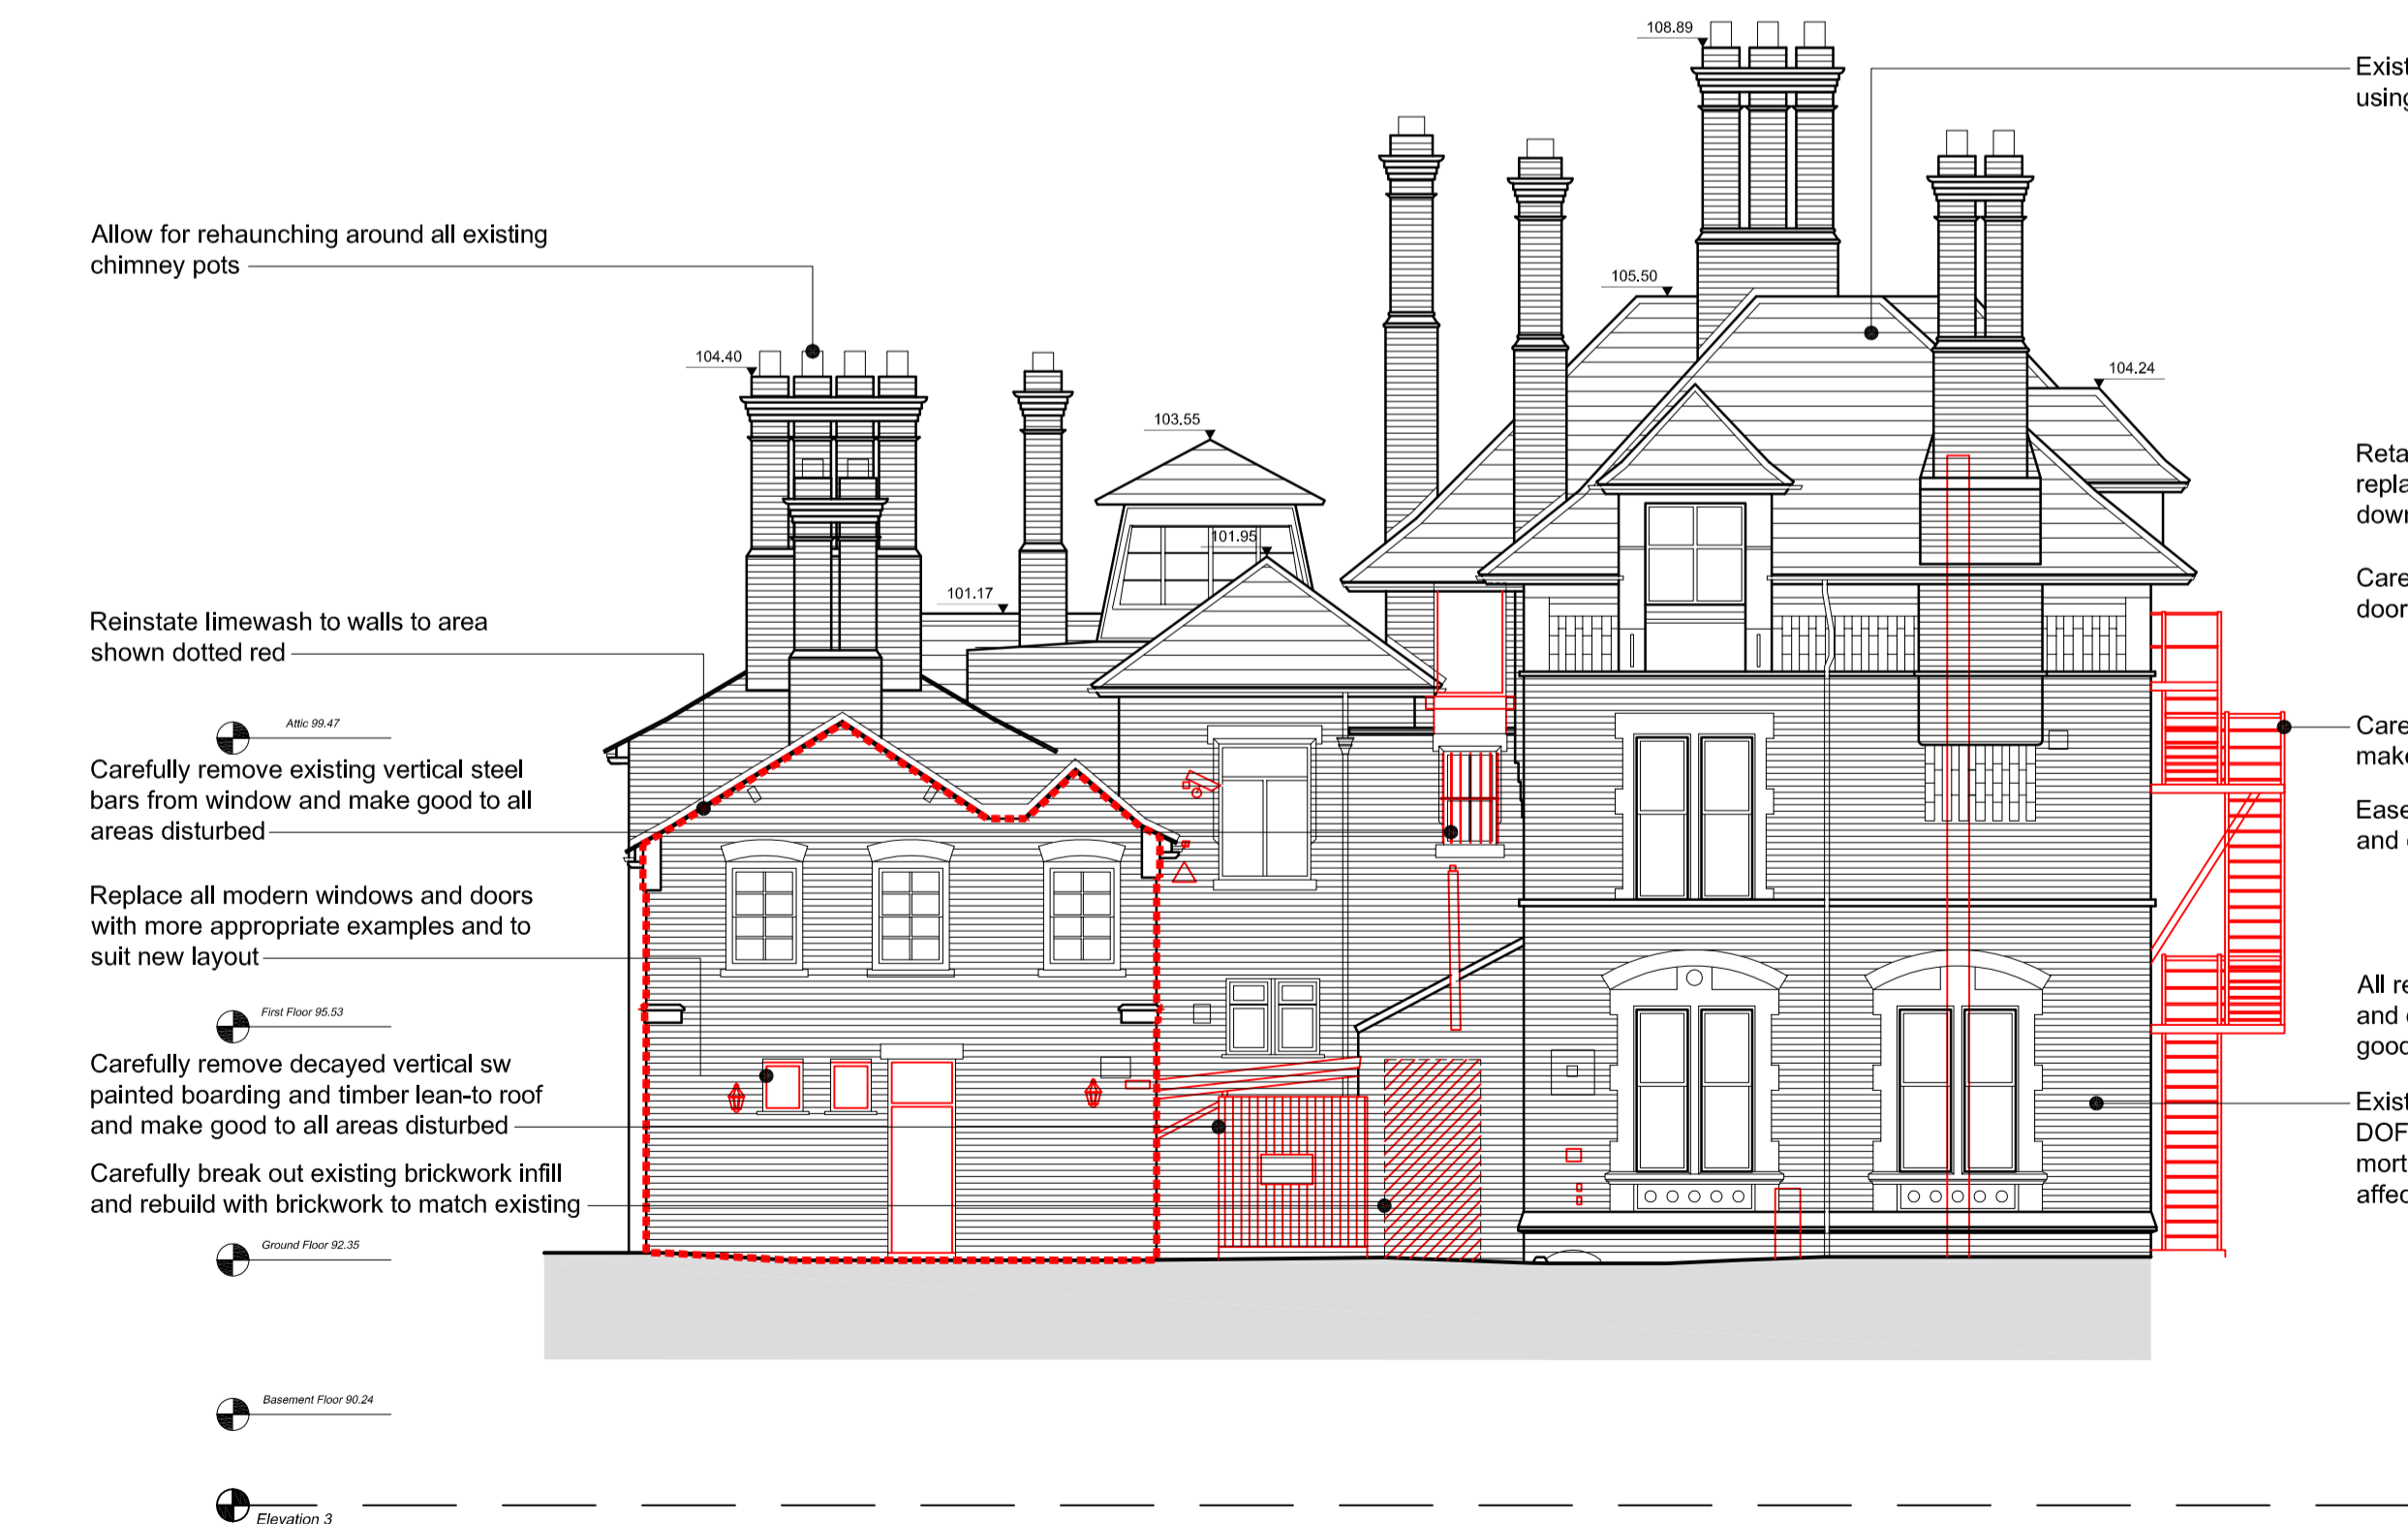

EXISTING EAST ELEVATION 1:100



EXISTING NORTH ELEVATION 1:100

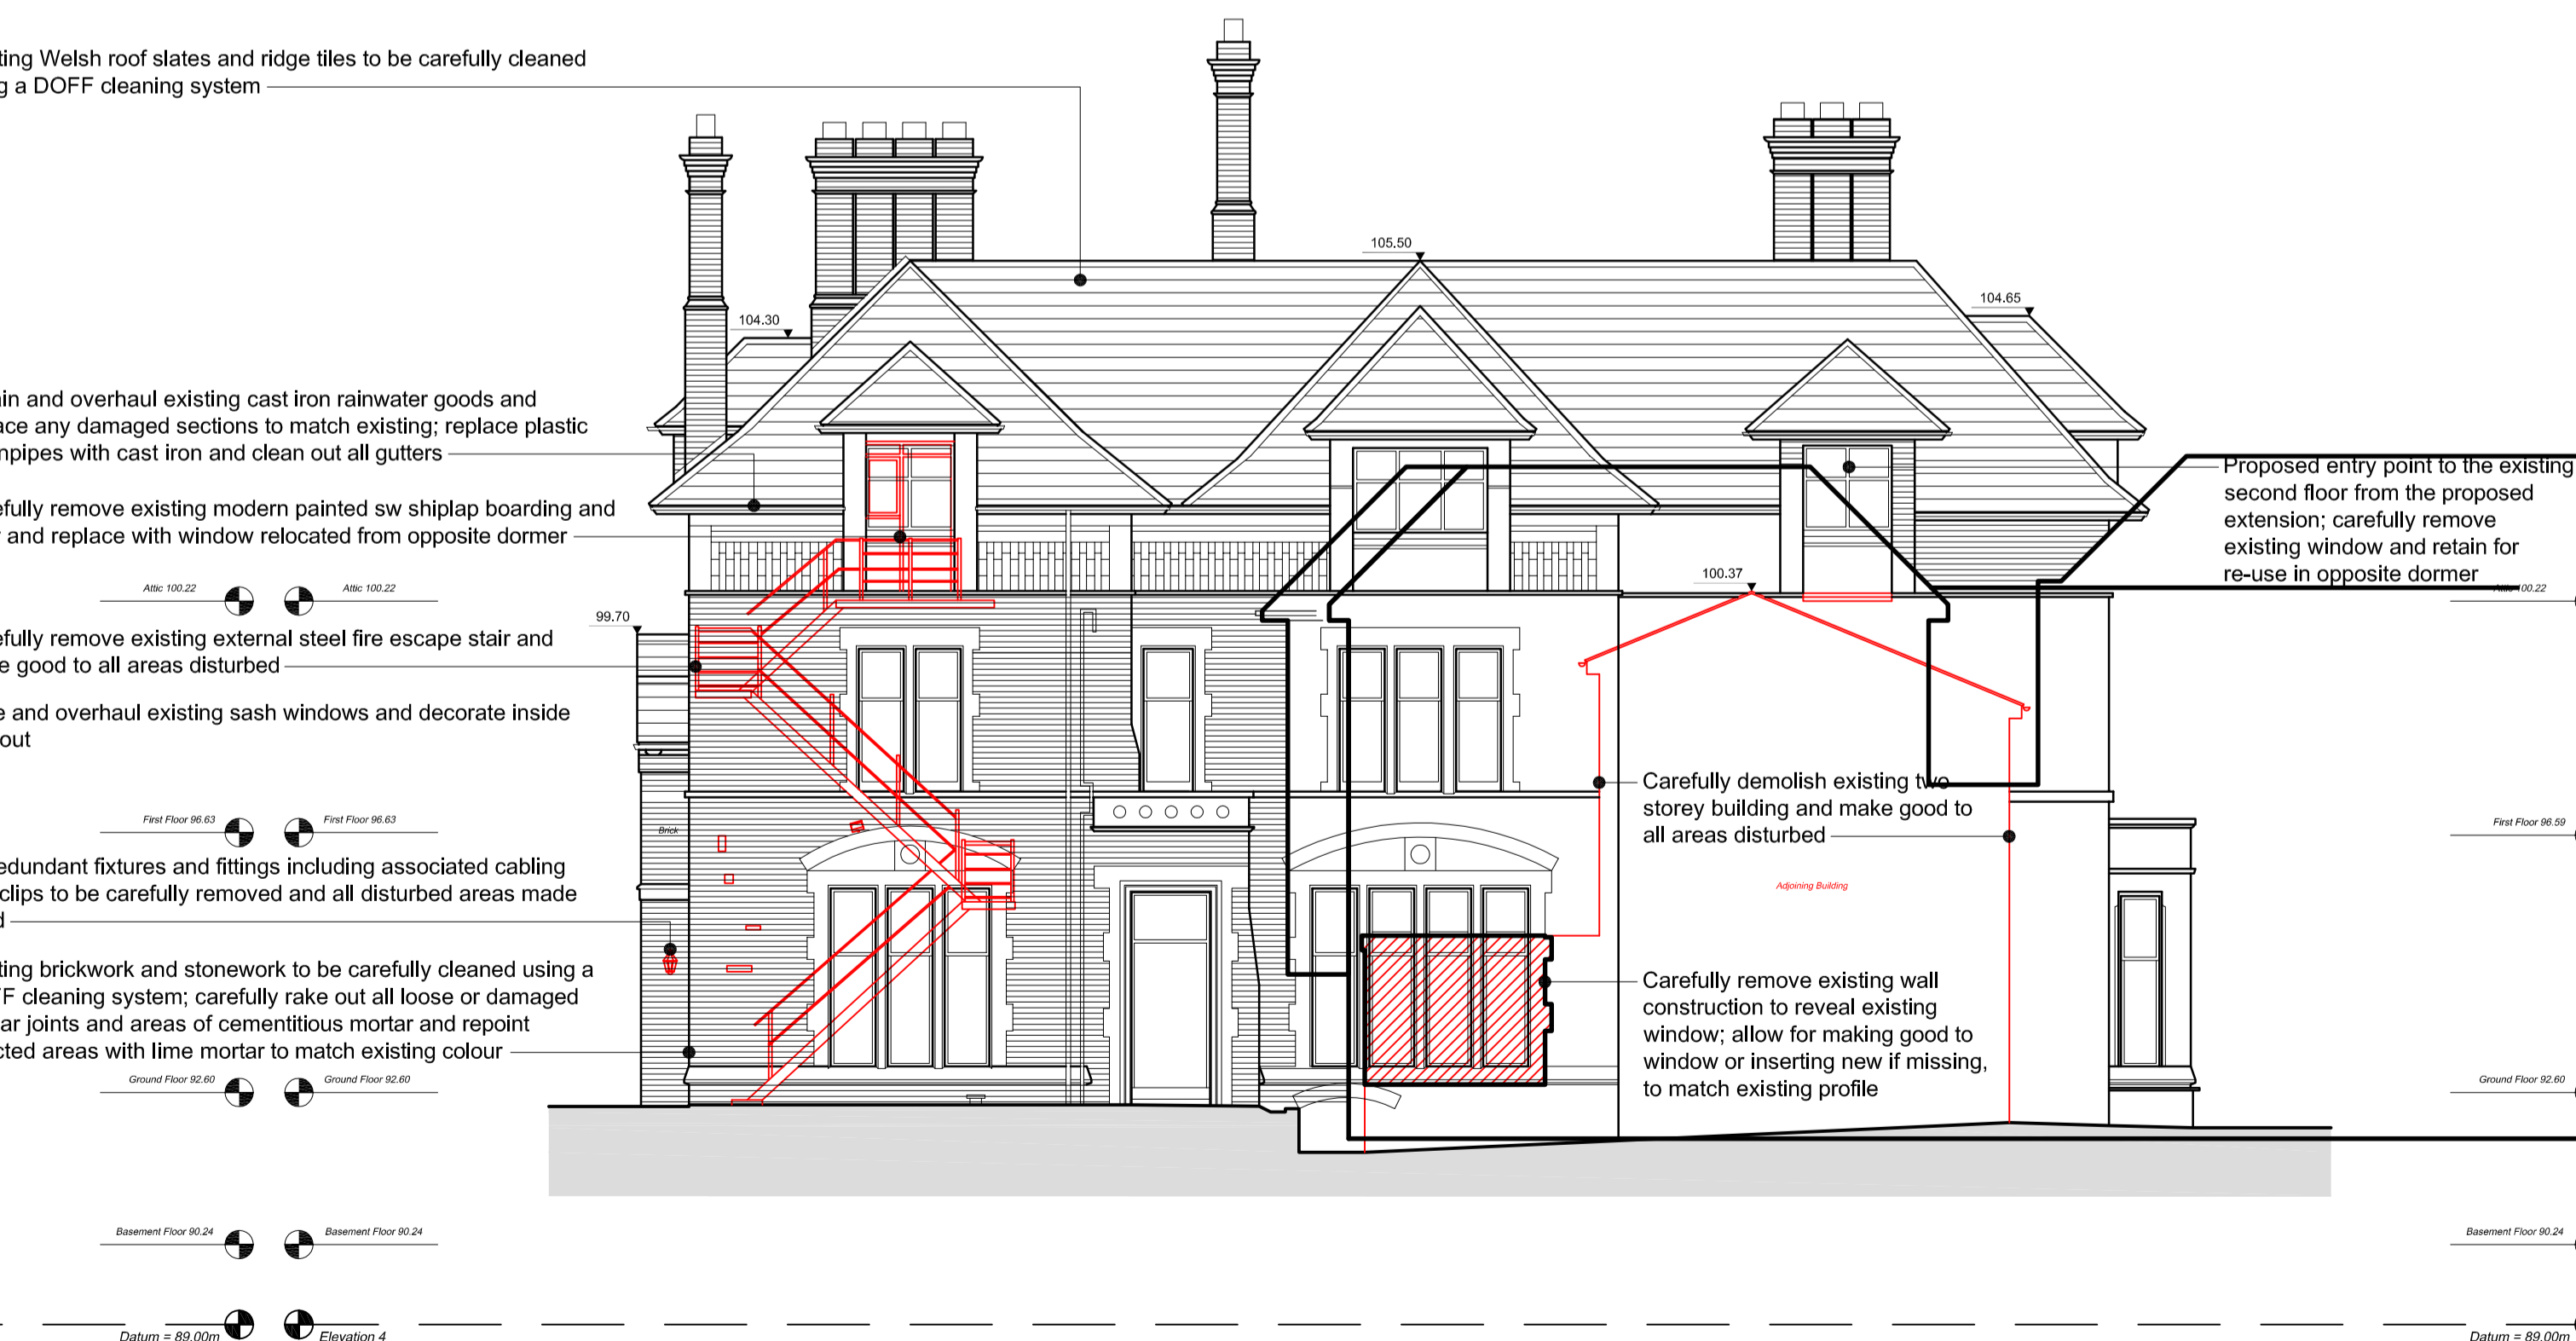

EXISTING WEST ELEVATION 1:100

Revision

Client: MACC Group

Project Name: Station Road  
Wigston, Leicestershire  
PLANNING

Bushloe House  
Existing Elevations  
Heritage Benefits



PCPT Architects Limited  
86 Spencer Street  
Jewellery Quarter  
Birmingham  
B18 6DS

T: 0121 523 9335

design@pcptarchitects.co.uk

Scale: 1:100 @ A1 Date: March 2023

Drawn by: RGR Checked by: DRM

Plot Date: -

Drawing No. 3918 AD(0) 06 /

Copyright PCPT Architects Limited. Work to figured dimensions only. Report any discrepancies immediately.