

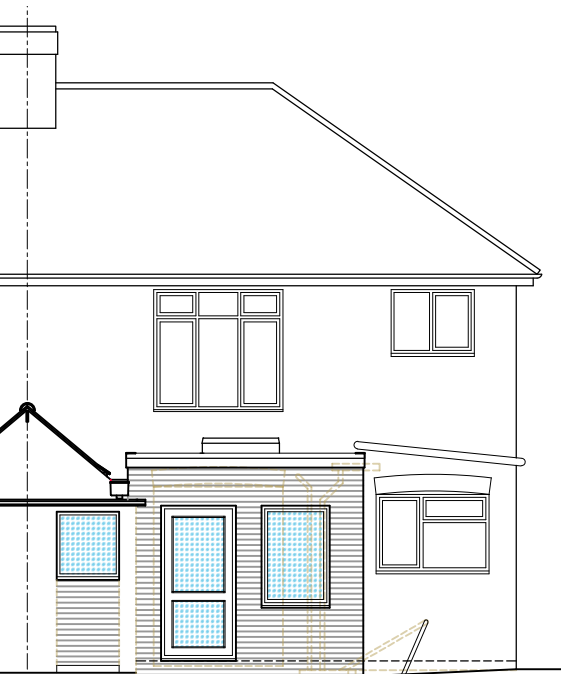
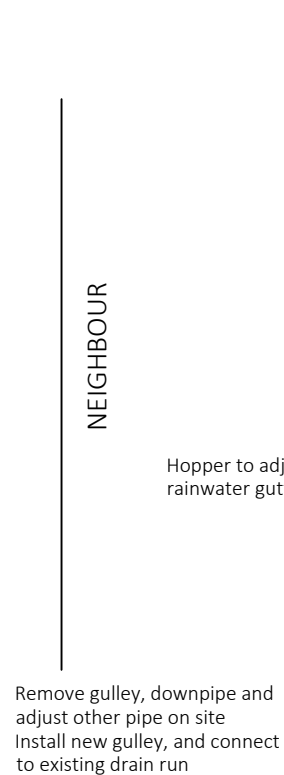
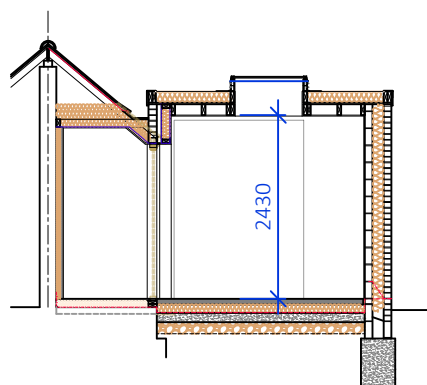



GROUND FLOOR PLAN  
DEMOLITIONS SHOWN DASHED BROWN LINES

 

Condensate pipe from boiler to be rerouted, agree with contractor / plumber on site

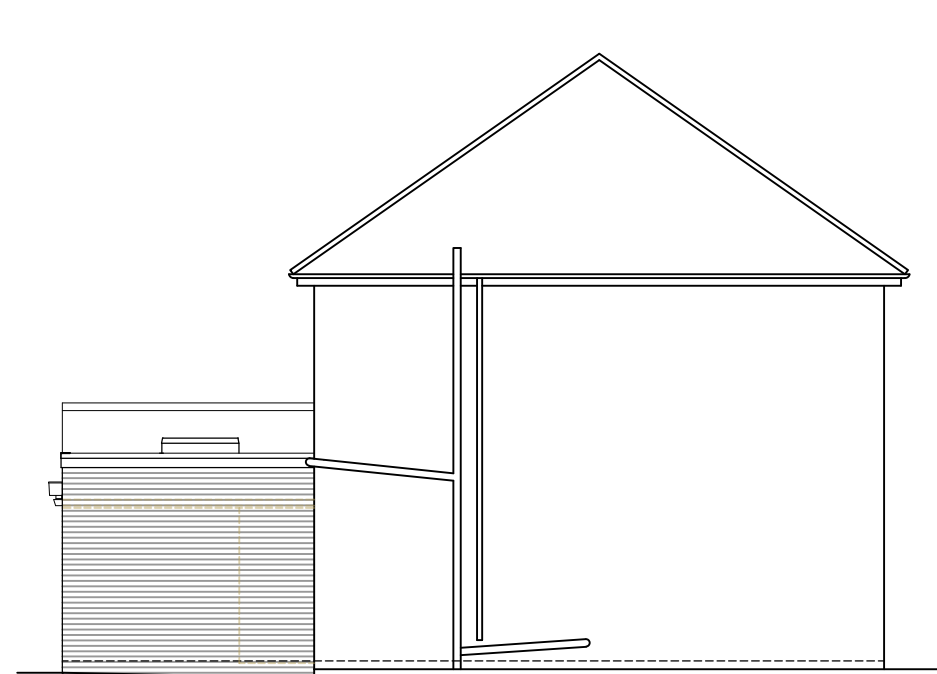

SECTION STORE

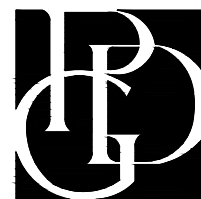

EXTENSION AND REFURBISHMENT WORKS  
7 JUBILEE DRIVE, LANGHAM  
PROPOSED PLANS & ELEVATIONS

Scale: 1:100@A3

Date: 12/2023

Drawn: CRB

Dwg No: 23039/PL04

**PDG ARCHITECTS LTD**

1 Eaglethorpe Barns,  
Eaglethorpe, Warmington,  
Peterborough, PE8 6TJ  
T: 01733 371000  
E: design@pdgarchitects.co.uk  
W: www.pdgarchitects.co.uk