



**Notes**  
 1. This drawing has been prepared in accordance with the scope of W13 Ltd's appointment with its client and is subject to the terms and conditions of that appointment. W13 Ltd accepts no liability for any use of this document other than by its client and only for the purposes for which it was prepared and provided.  
 2. If received electronically it is the recipient's responsibility to print to the correct scale. Only written dimensions should be used.

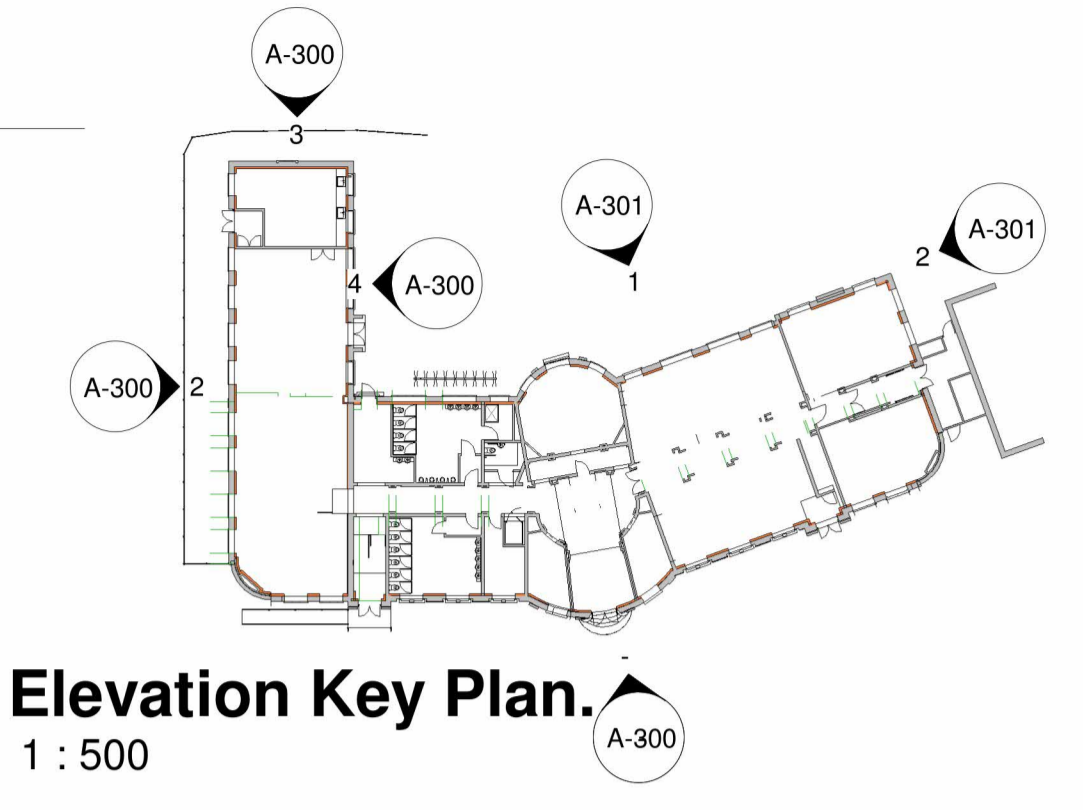


**1 Prop Front Elevation**  
1 : 100 A-300



**2 Prop Side Elevation**  
1 : 100 A-300

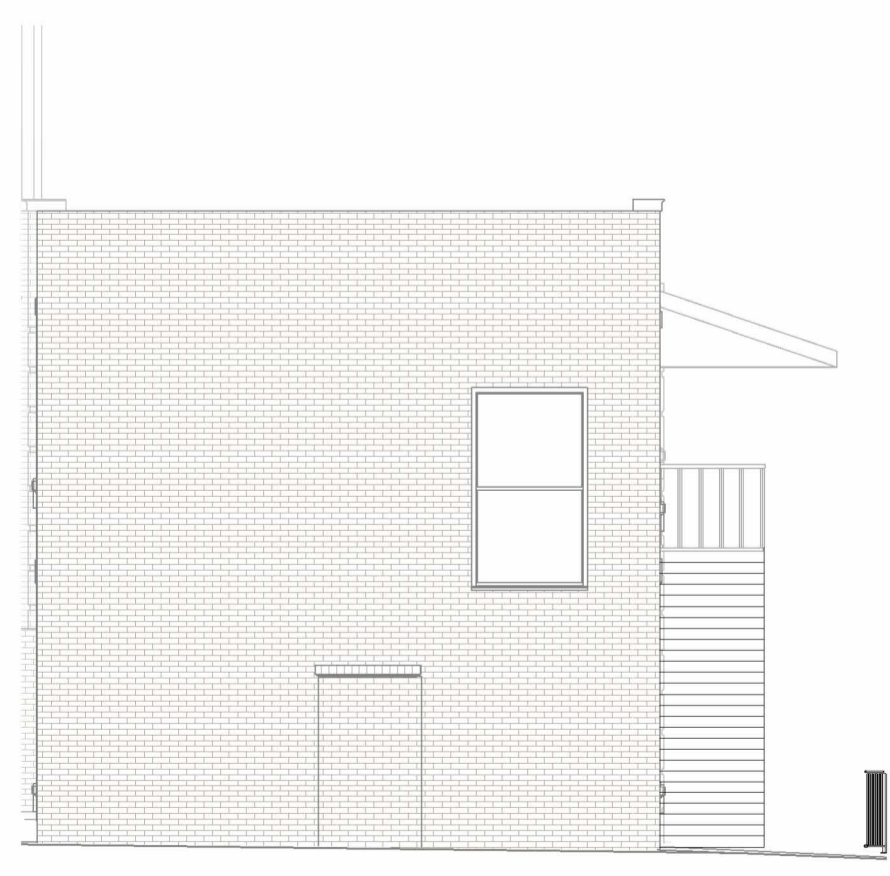

**3 Prop Rear Elevation 2**  
1 : 100 A-300

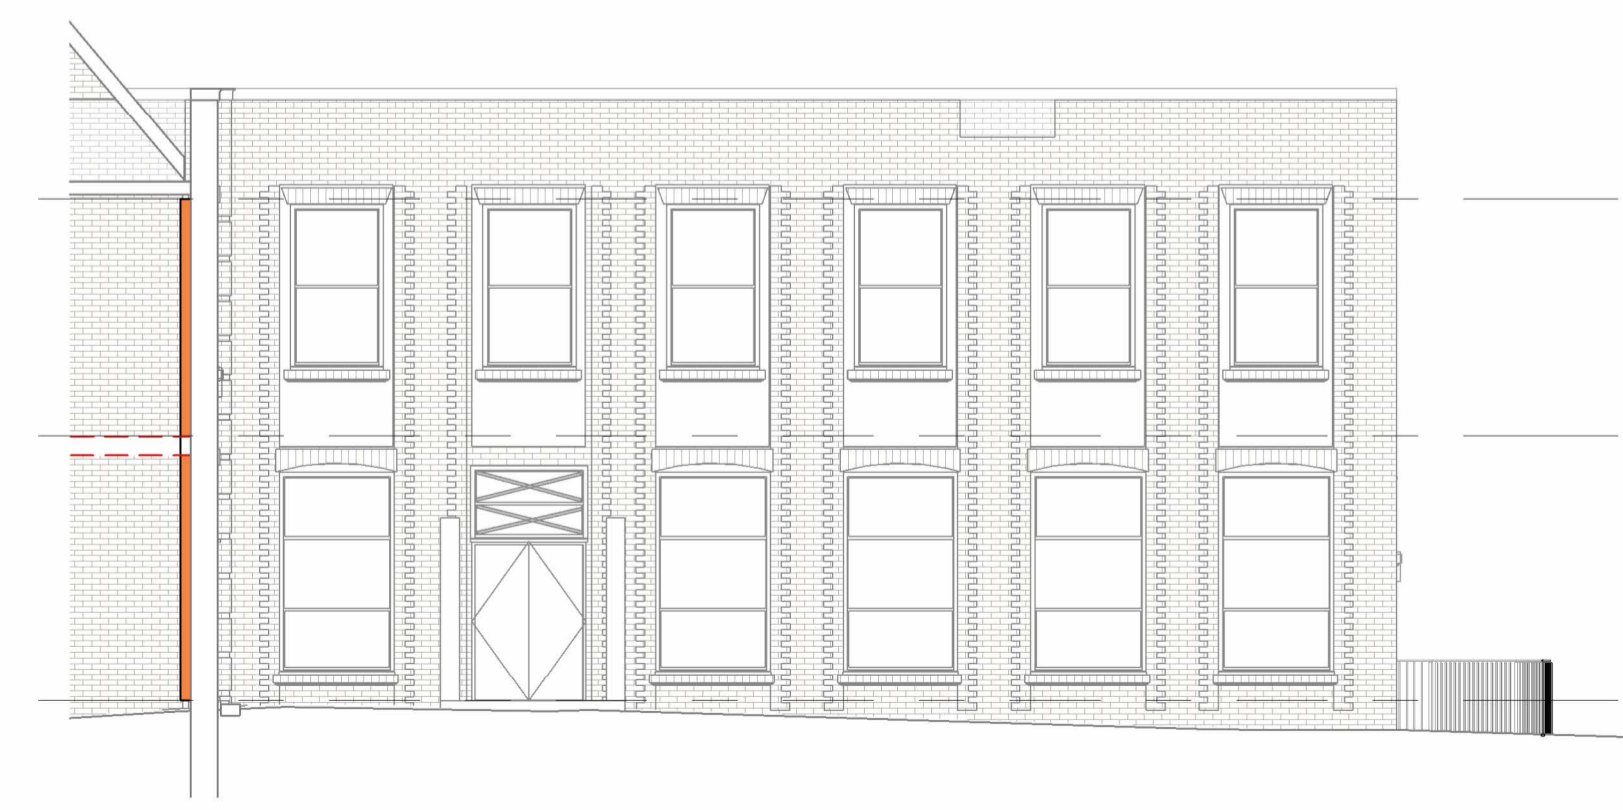

**4 Prop Court Yard Elev**  
1 : 100 A-300

Rev	Date	Description	Name
A	12.07.2018	Elevations updated as per Client comment.	HSJ

For guidance only. Do not scale off this drawing.



Project: Refurbishment of Global House, Oldbury & Proposed Conversion to Sikh Temple  
 Title: Proposed Elevations Sheet 1 of 2

Drawing Status	Drawn By	Checked
Project Number	Designer	Approver
0039	As indicated	Date Created
Drawing Number	Scale @ A1	06/17/18
A-300	indicated	Drawing Revision
		A