



ALL DIMENSIONS TO BE CHECKED ON SITE


DRAWINGS AND LAYOUT IS INDICATIVE ONLY ALL DIMENSIONS AND DRAINAGE TO BE CHECKED ON SITE BY CLIENTS APPOINTED CONTRACTORS BUILDING INSPECTOR MUST CALLED OUT TO INSPECT THE BUILDING WORK IN STAGES. ALL STRUCTUTRAL DESIGN TO BE DESIGN BY STRUCTURAL ENGINEER. ALL WORKS ARE DONE AT YOUR OWN RISK RELEVANT PERMISSIONS I IN PLACE. ALL WORKS ON OR WITHIN A 3 MTR ZONE OF A NEIGHBORING BOUNDARY ARE TO BE NOTIFIED 14 DAYS BEFORE COMMENCEMENT ON SITE IN ACCORDANCE WITH THE PARTY WALL ACT 1996.

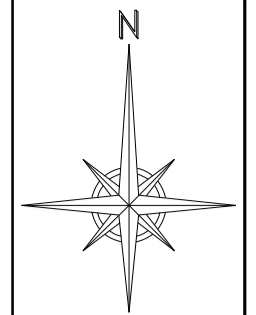

1
3
5
B
A
R
N
F
O
R
D
C
R
E
S
C
E
N
T

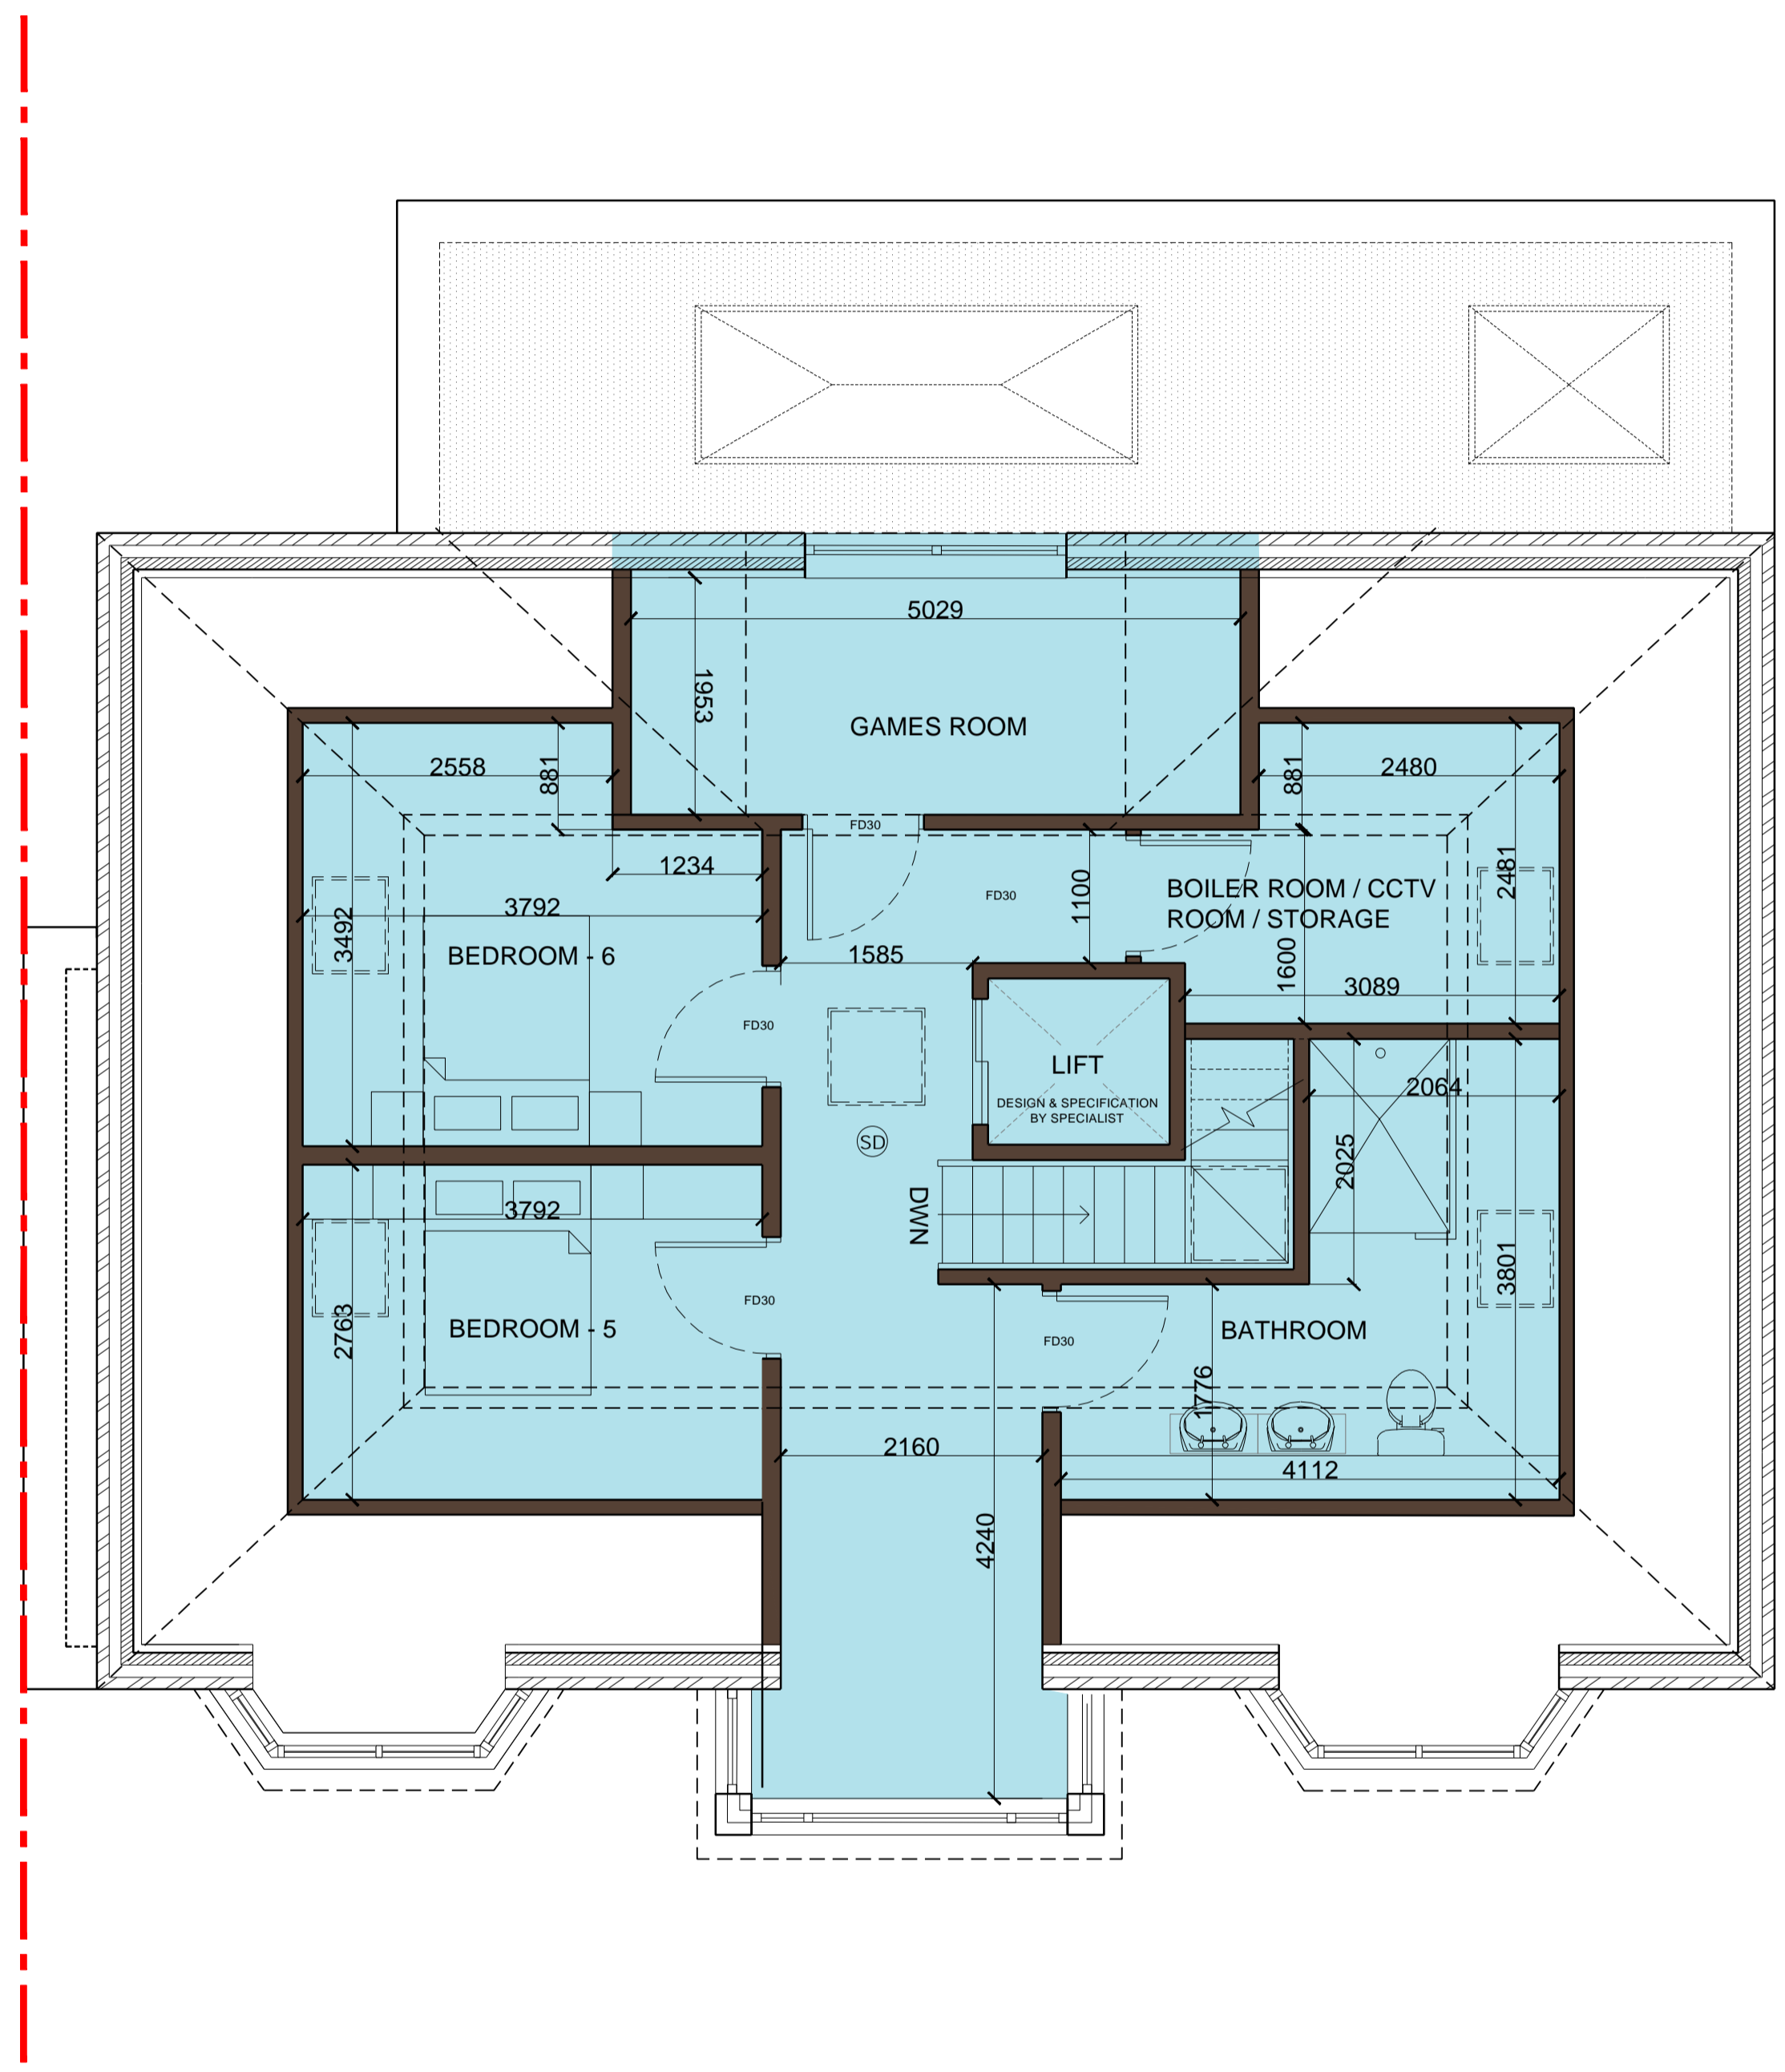

PROPOSED LOFT FLOOR PLAN - SCALE 1:50

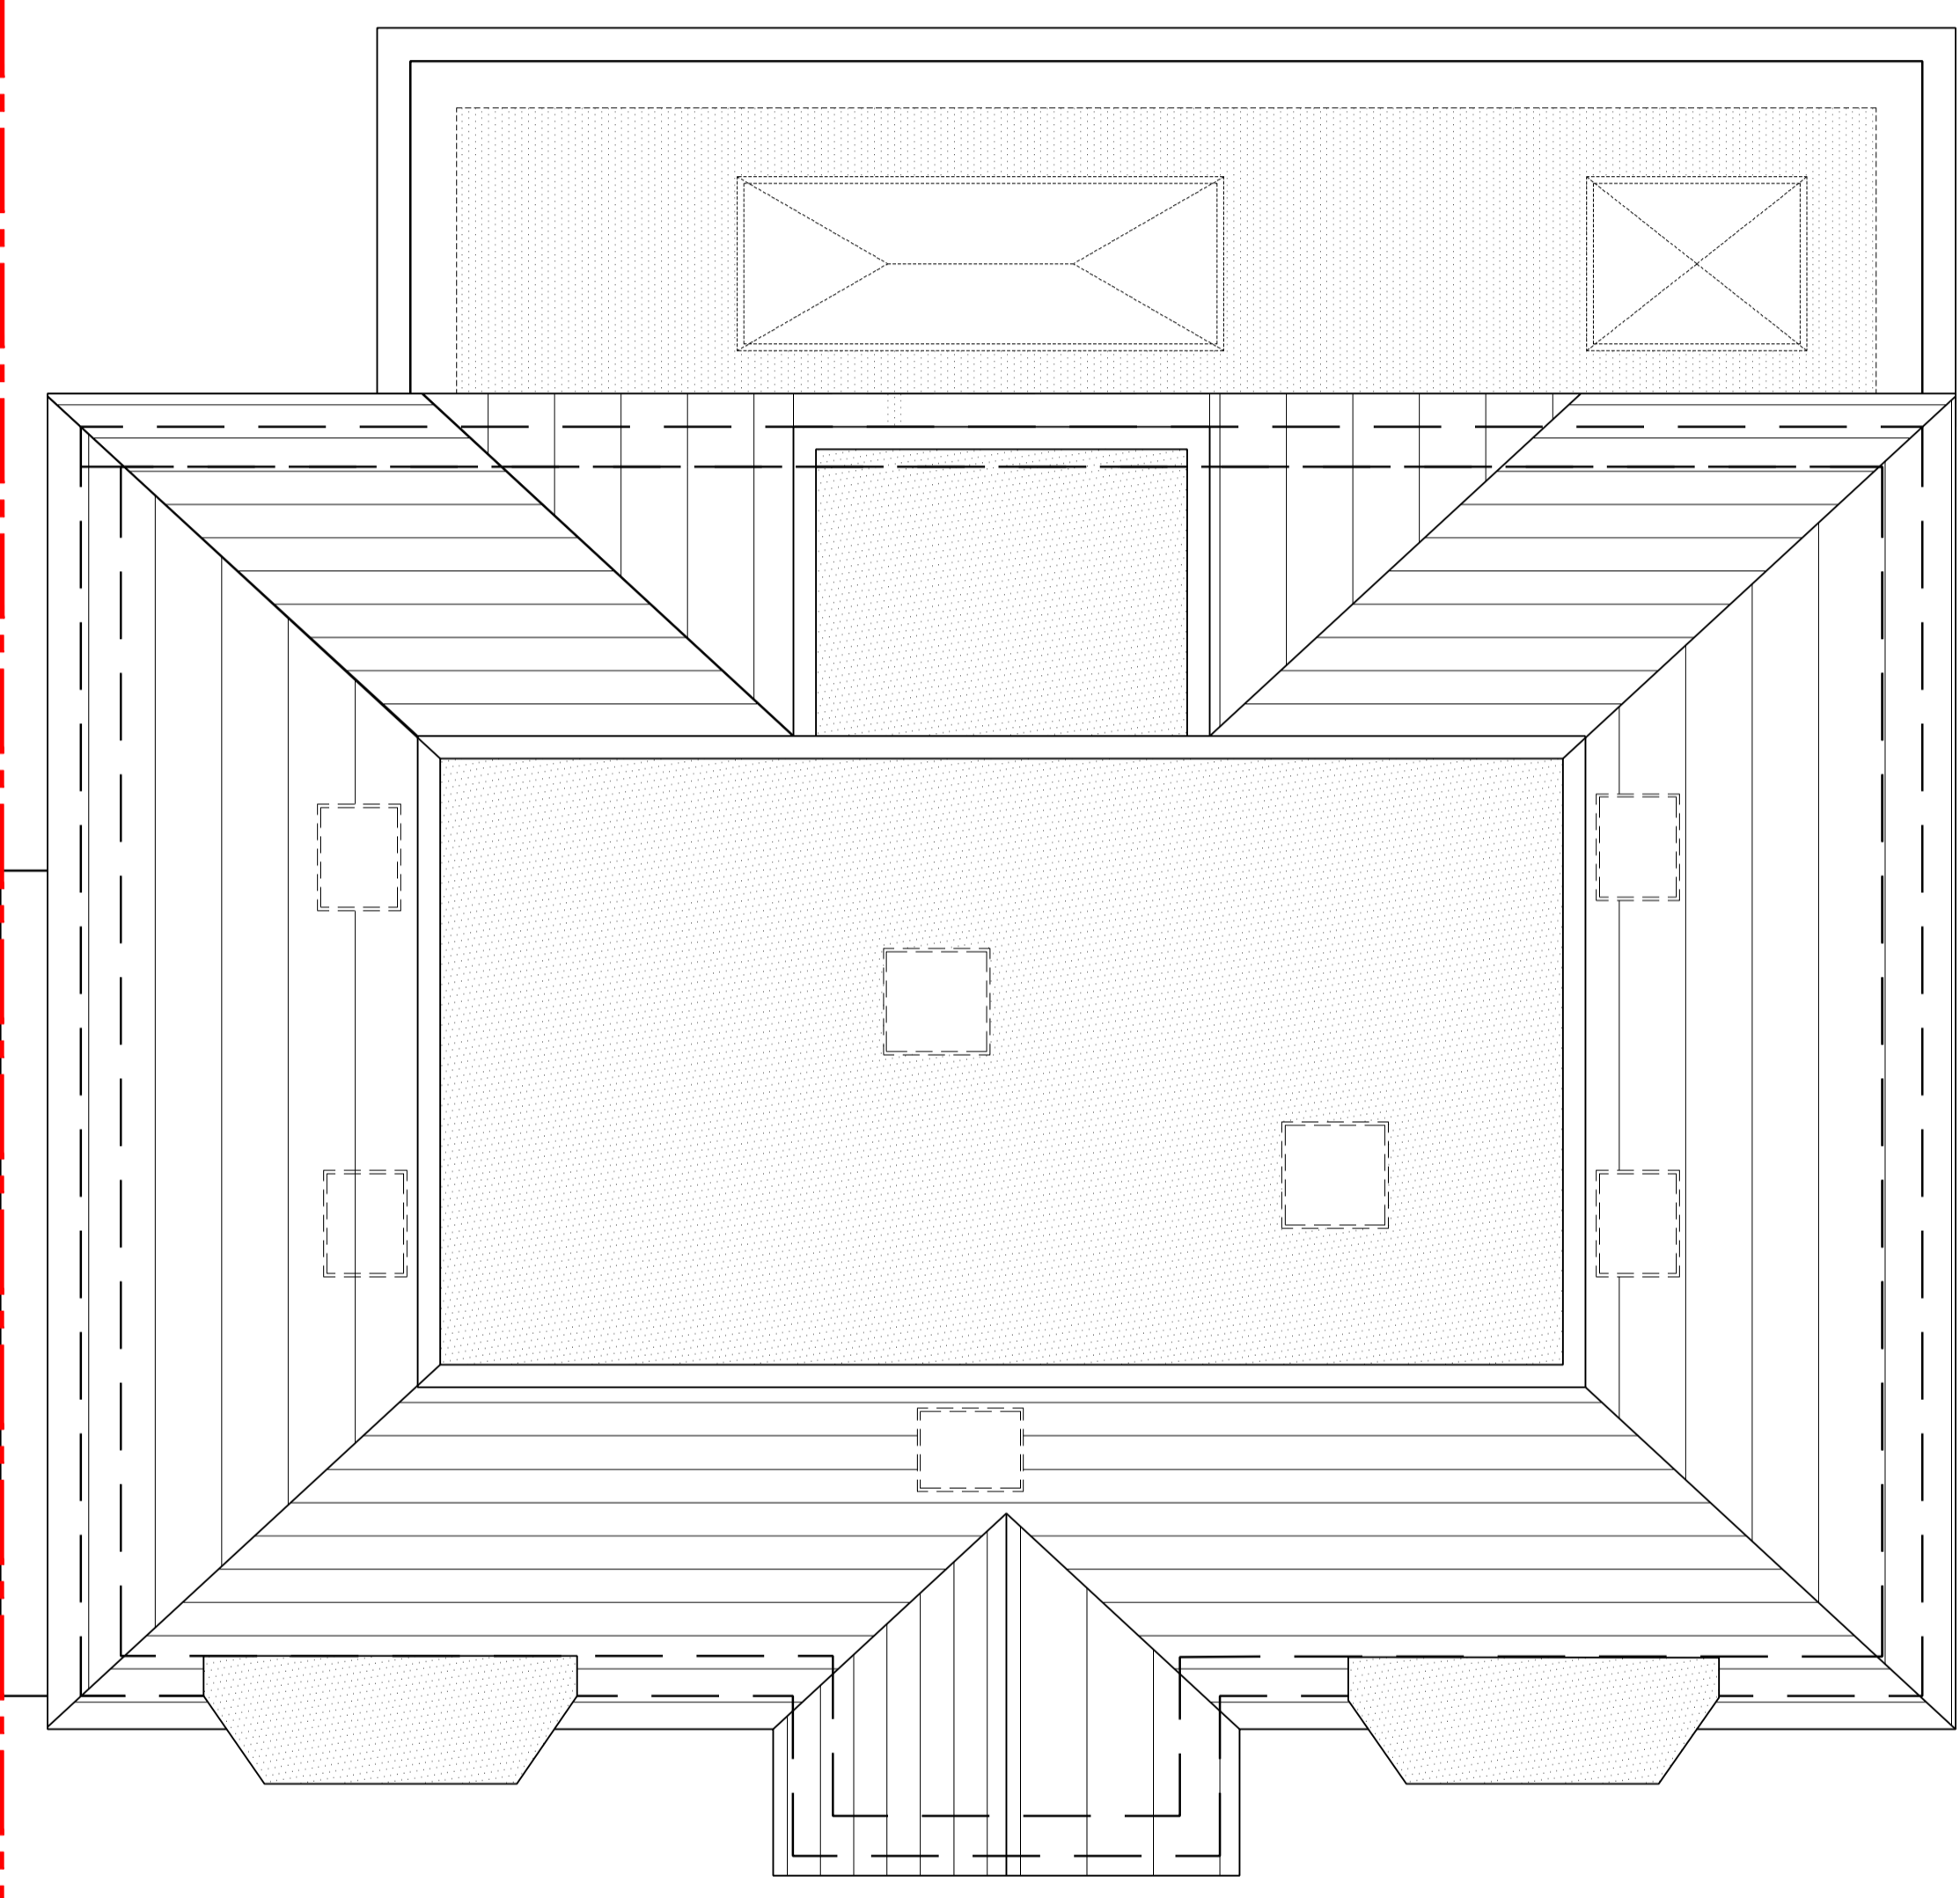

PROPOSED ROOF PLAN - SCALE 1:50

ALL CONTRACTORS MUST CHECK ALL DIMENSIONS ON SITE BEFORE PREPARING PRODUCTION DRAWINGS OR COMMENCING ANY WORK. THIS DRAWING AND ITS DESIGN IS THE COPYRIGHT OF BHARYA DBC LTD ONLY. AND MAY NOT BE REPRODUCED IN ANY FORM WHATSOEVER WITHOUT THEIR PRIOR EXPRESS WRITTEN CONSENT.

PLANNING / BUILDING REGS

DRAWINGS AND LAYOUT IS INDICATIVE ONLY ALL DIMENSIONS AND DRAINAGE TO BE CHECKED ON SITE BY CLIENTS APPOINTED CONTRACTORS BUILDING INSPECTOR MUST CALLED OUT TO INSPECT THE BUILDING WORK IN STAGES. ALL STRUCTURAL DESIGN TO BE DESIGN BY STRUCTURAL ENGINEER. ALL WORKS ARE DONE AT YOUR OWN RISK RELEVANT PERMISSIONS I IN PLACE. ALL WORKS ON OR WITHIN A 3 MTR ZONE OF A NEIGHBORING BOUNDARY ARE TO BE NOTIFIED 14 DAYS BEFORE COMMENCEMENT ON SITE IN ACCORDANCE WITH THE PARTY WALL ACT 1996.

Revisions
ALL DIMENSIONS TO BE CHECKED ON SITE

Date SEPT. 2023	Drawn KG	Scale 1:50, @ A1
Preliminary ●	Construction ○	

Job title Proposed Extensions	Drawing title Proposed Loft & Roof Plan
	Drawing No. 23/123 - 202C

BHARYA DESIGN & BUILD CONSULTANCY LTD
 ARCHITECTURAL, BUILDING & CIVIL ENGINEERING CONSULTANTS
 Tel. / Fax : [REDACTED] Mob. [REDACTED] Web : www.bharya.co.uk - e-m [REDACTED]

BHARYA DBC LTD.
 179 SANDON ROAD
 BEARWOOD
 BIRMINGHAM
 B66 4AA