


ALL DIMENSIONS TO BE CHECKED ON SITE


DRAWINGS AND LAYOUT IS INDICATIVE ONLY ALL DIMENSIONS AND DRAINAGE TO BE CHECKED ON SITE BY CLIENTS APPOINTED CONTRACTORS BUILDING INSPECTOR MUST CALLED OUT TO INSPECT THE BUILDING WORK IN STAGES. ALL STRUCTUTRUAL DESIGN TO BE DESIGN BY STRUCTURAL ENGINEER. ALL WORKS ARE DONE AT YOUR OWN RISK RELEVANT PERMISSIONS I IN PLACE. ALL WORKS ON OR WITHIN A 3 MTR ZONE OF A NEIGHBORING BOUNDARY ARE TO BE NOTIFIED 14 DAYS BEFORE COMMENCEMENT ON SITE IN ACCORDANCE WITH THE PARTY WALL ACT 1996.

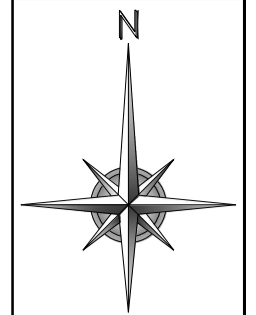


1
3
5
B
A
R
N
F
O
R
D
C
R
E
S
C
E
N
T




LOCATION PLAN - SCALE 1:1250

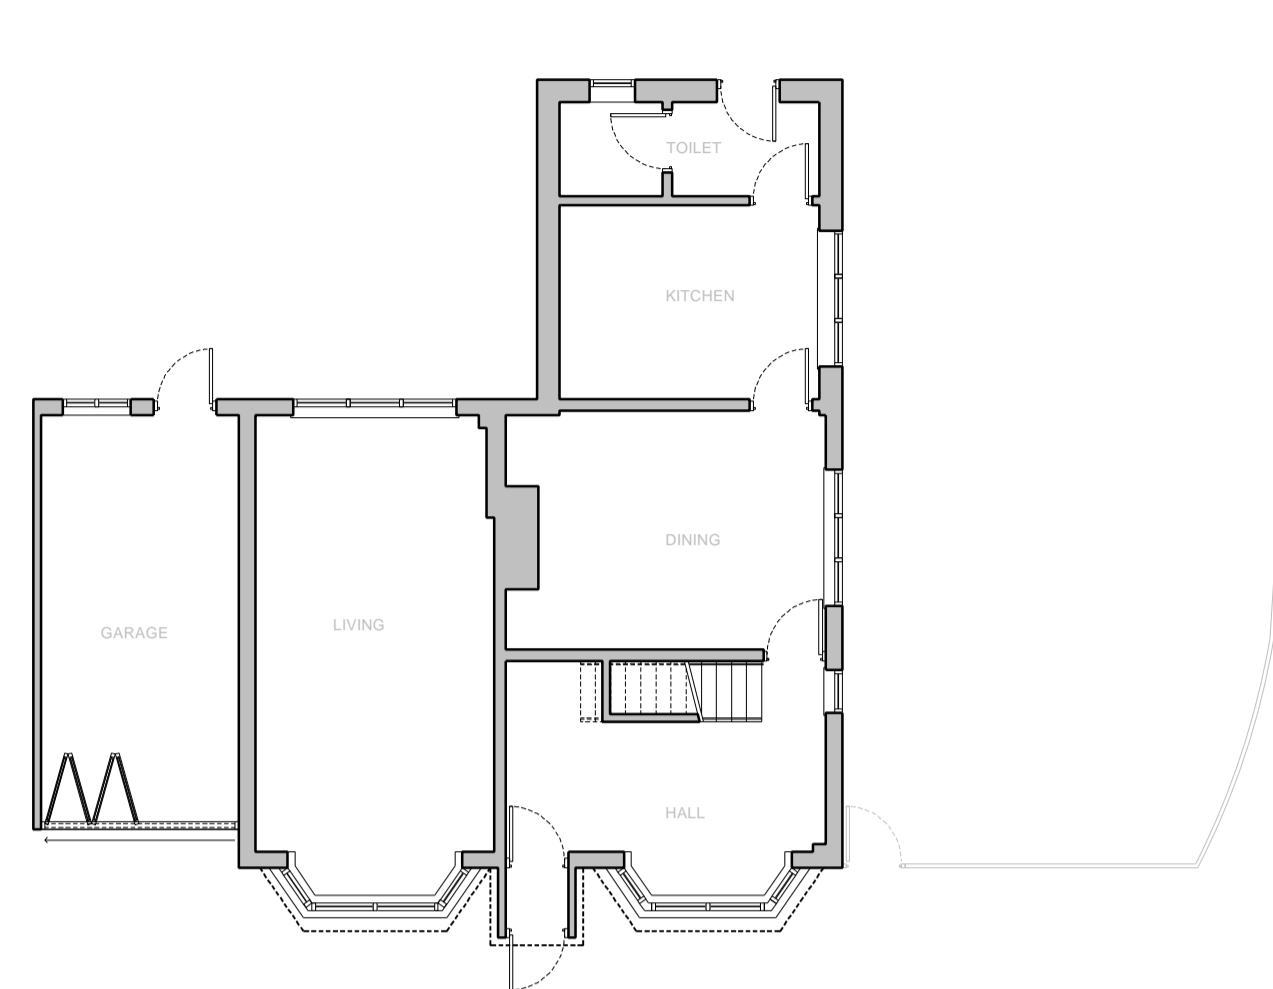

EXISTING GROUND FLOOR PLAN - SCALE 1:100

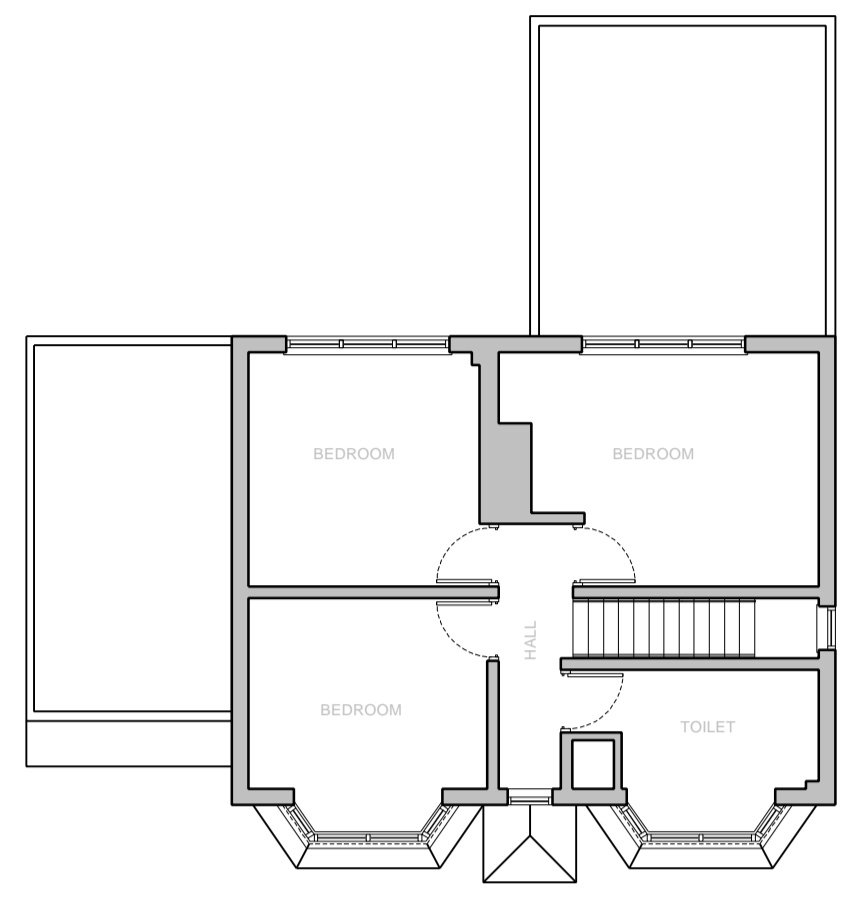


EXISTING FIRST FLOOR PLAN - SCALE 1:100

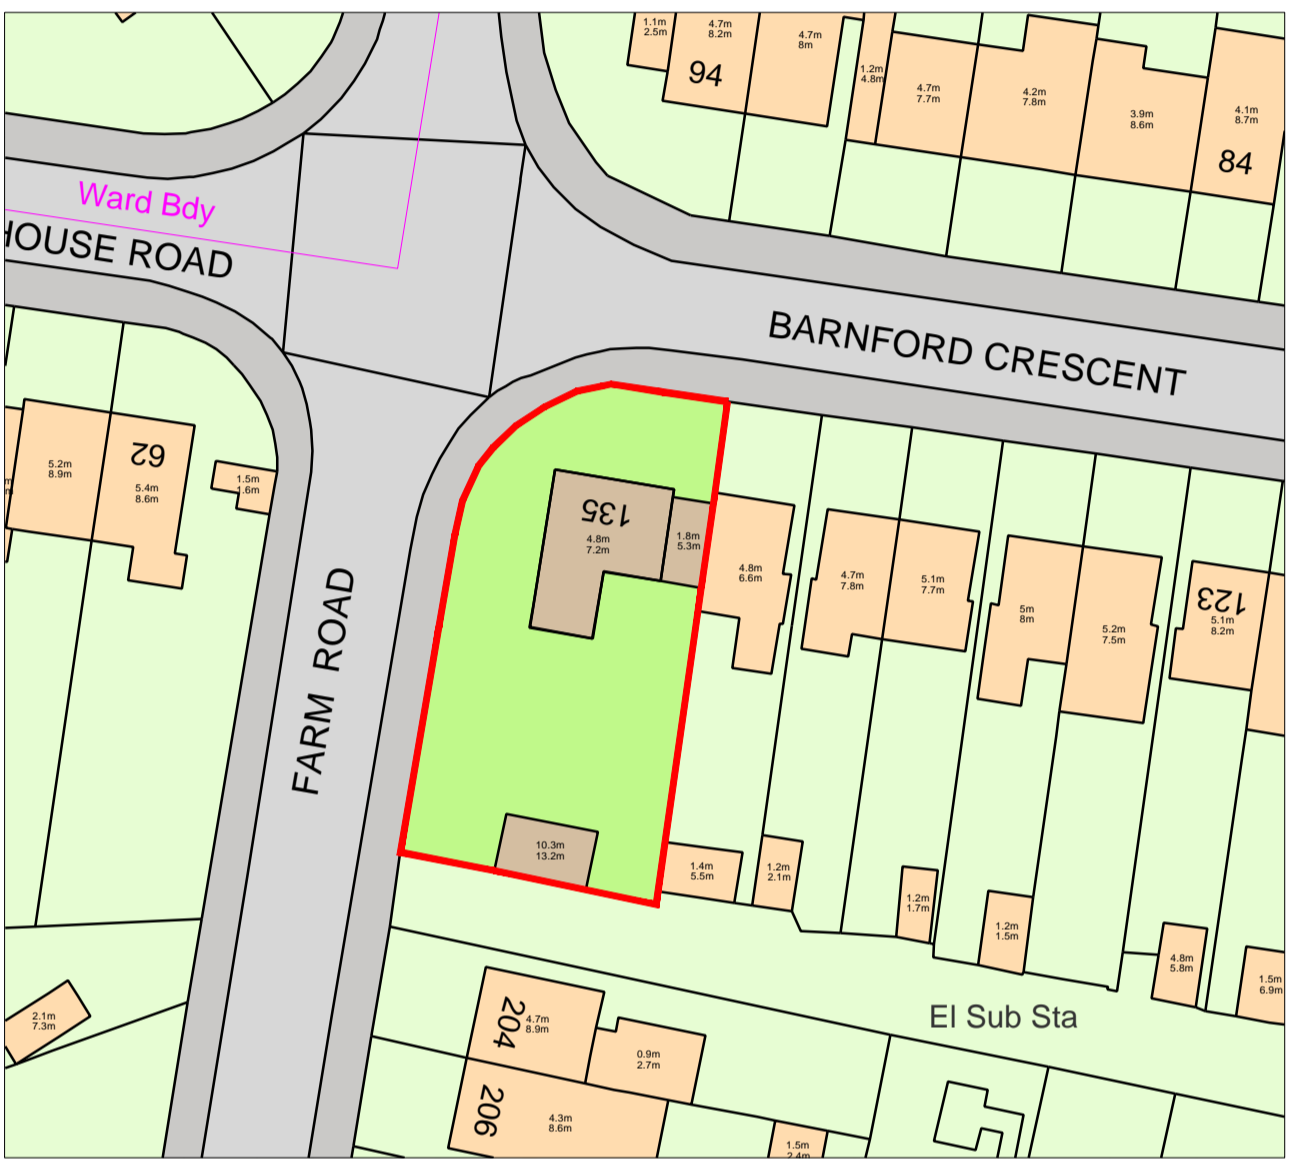


EXISTING SITE PLAN - SCALE 1:500



EXISTING FRONT ELEVATION - SCALE 1:100

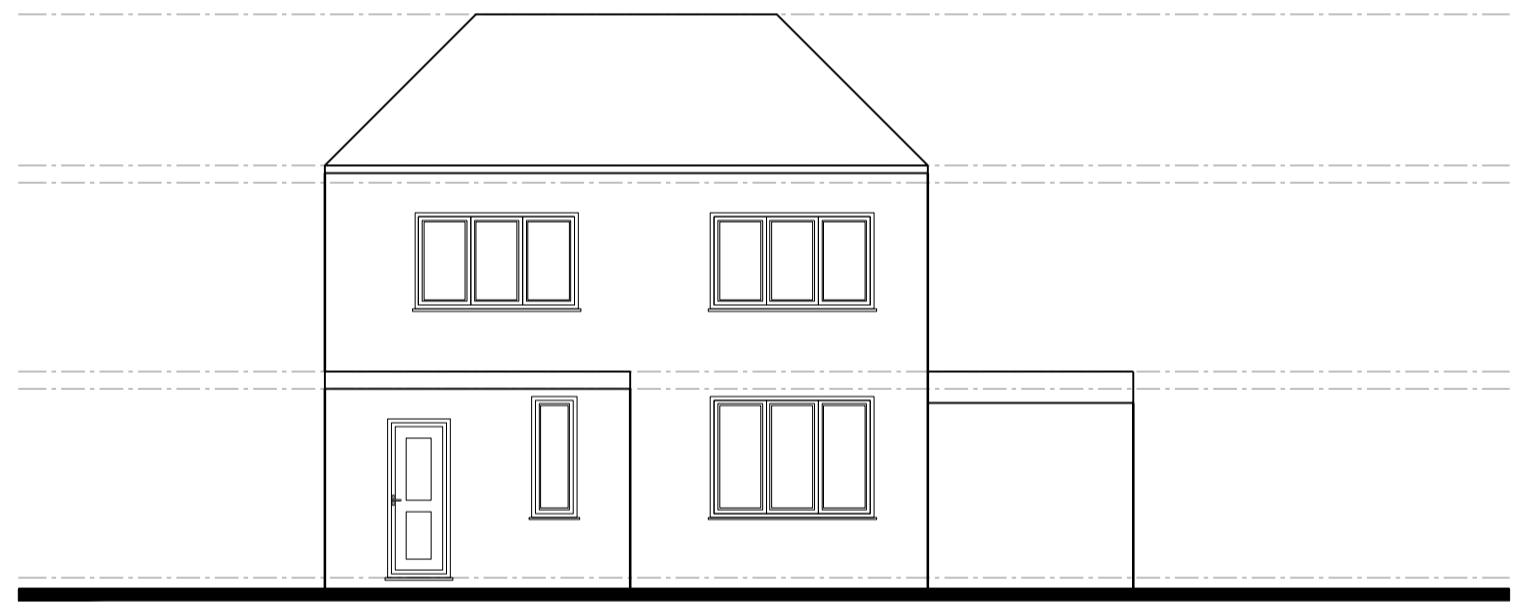


EXISTING REAR ELEVATION - SCALE 1:100

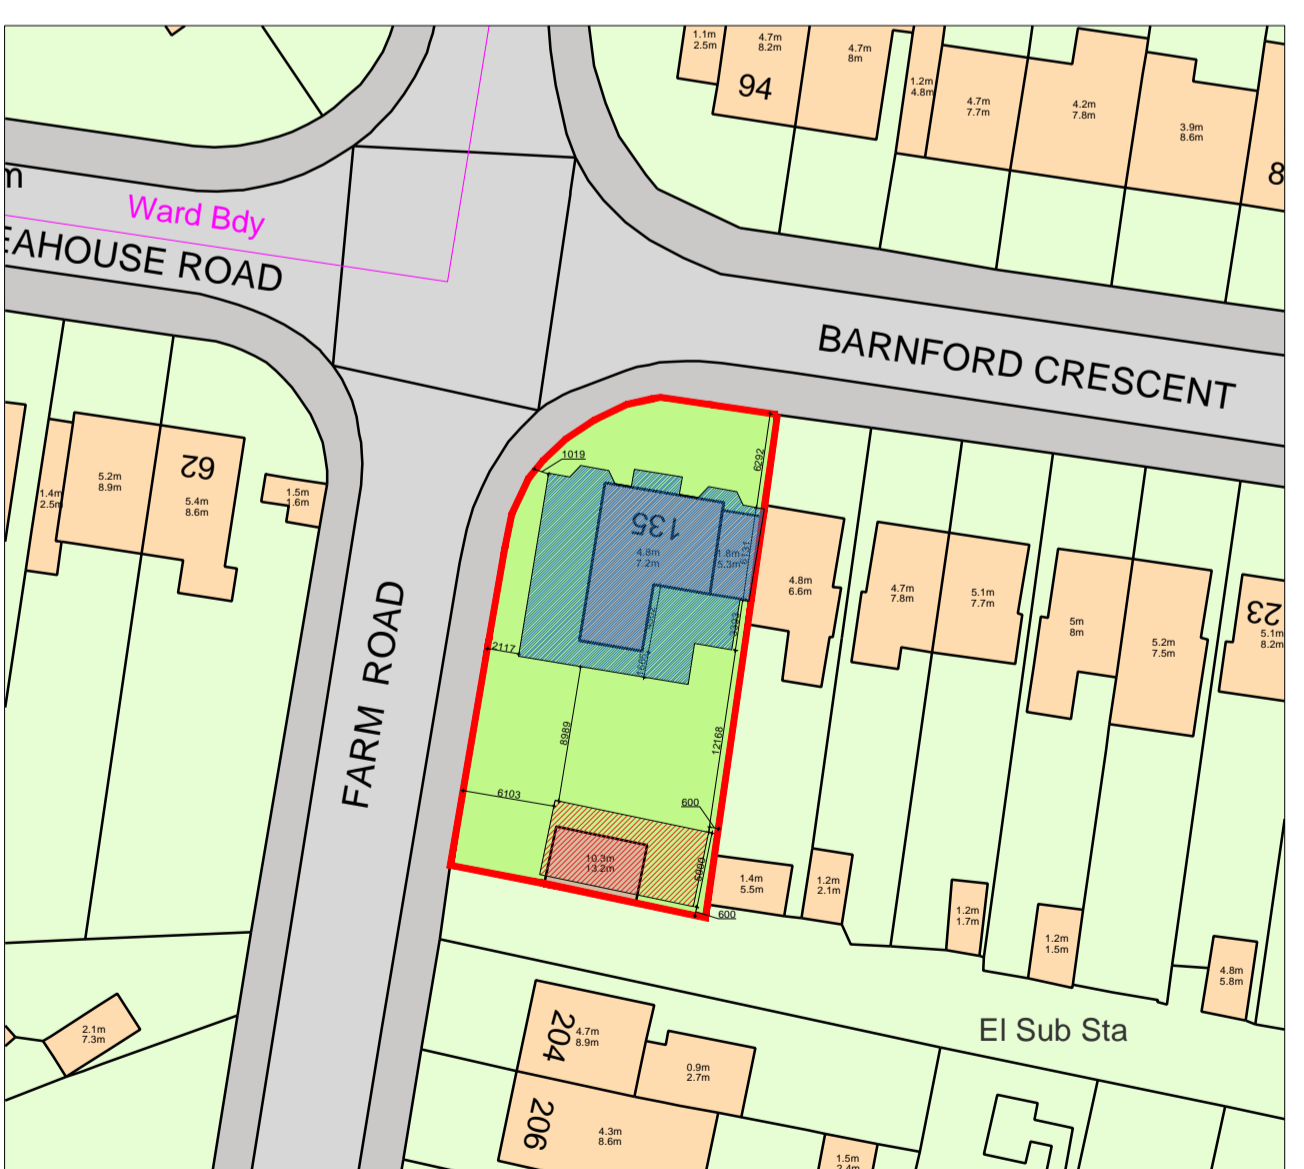


PROPOSED SITE PLAN - SCALE 1:500



PHOTOS

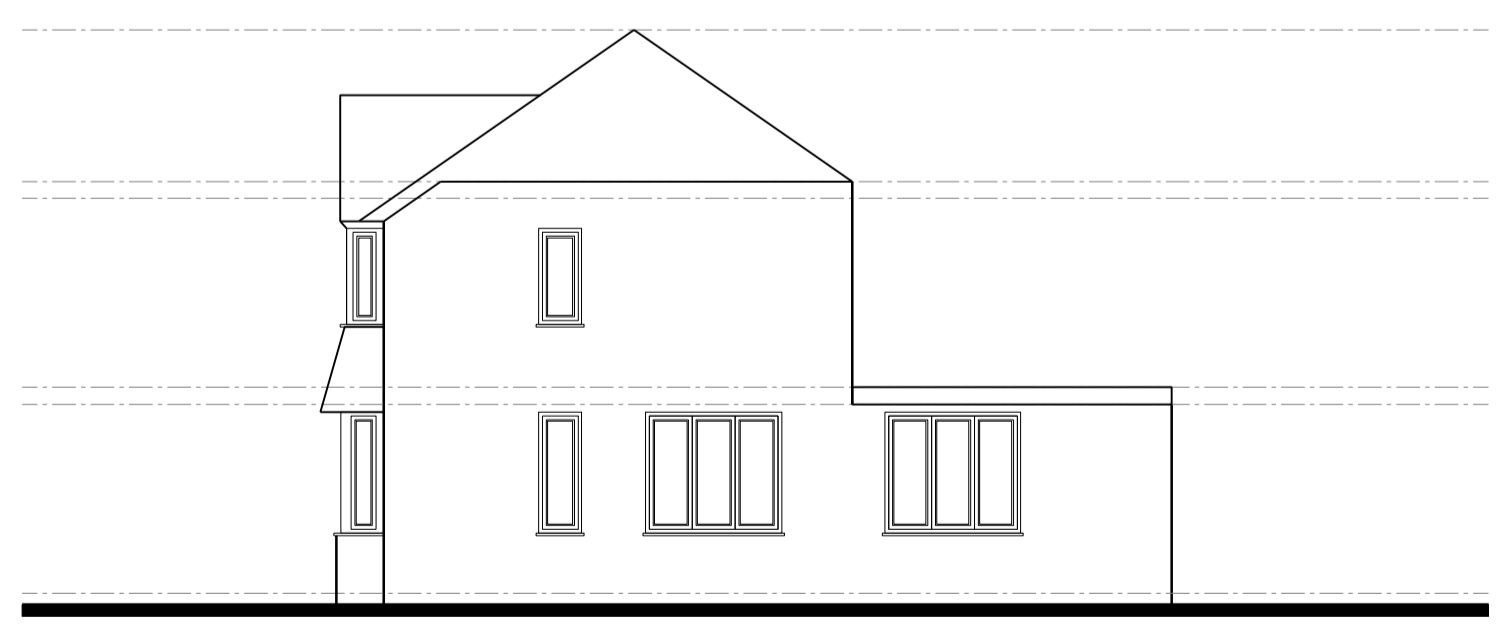

EXISTING RIGHT SIDE ELEVATION - SCALE 1:100

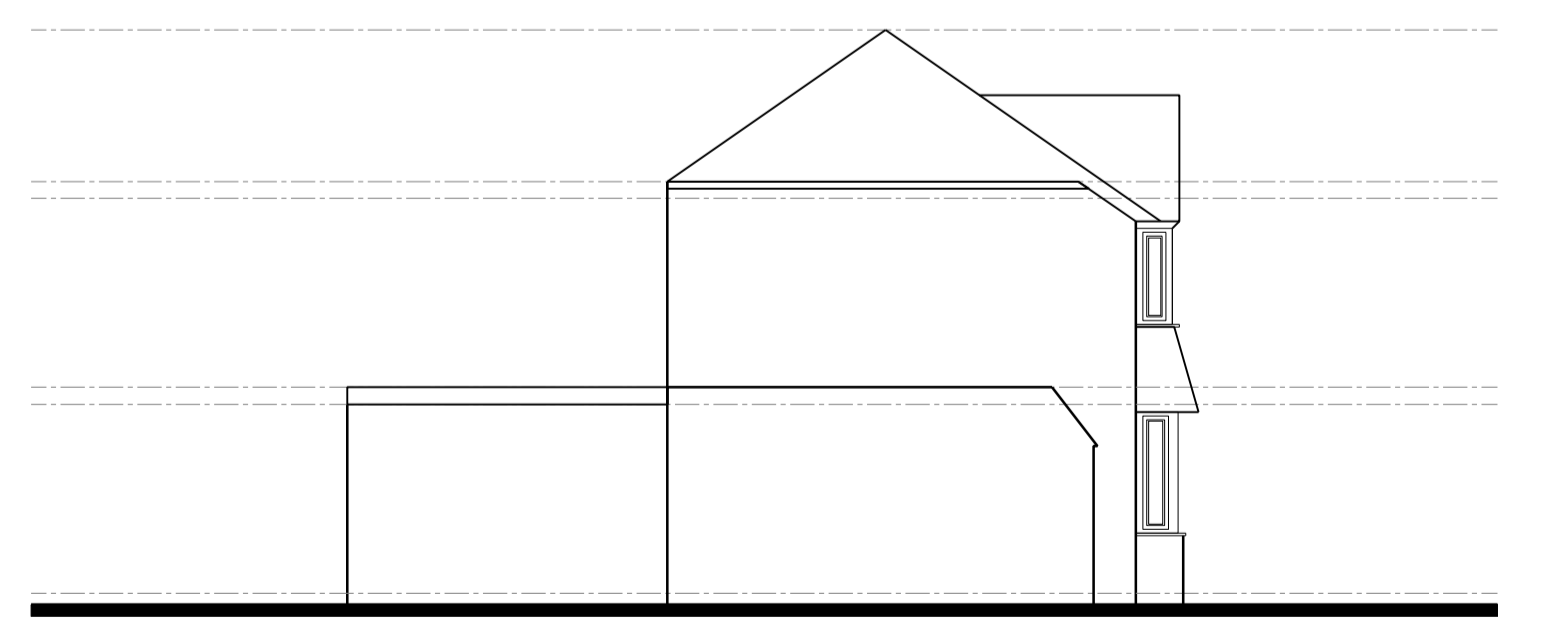

EXISTING LEFT SIDE ELEVATION - SCALE 1:100

ALL CONTRACTORS MUST CHECK ALL DIMENSIONS ON SITE BEFORE PREPARING PRODUCTION DRAWINGS OR COMMENCING ANY WORK. THIS DRAWING AND ITS DESIGN IS THE COPYRIGHT OF BHARYA DBC LTD ONLY. AND MAY NOT BE REPRODUCED IN ANY FORM WHATSOEVER WITHOUT THEIR PRIOR EXPRESS WRITTEN CONSENT.

PLANNING / BUILDING REGS

DRAWINGS AND LAYOUT IS INDICATIVE ONLY ALL DIMENSIONS AND DRAINAGE TO BE CHECKED ON SITE BY CLIENTS APPOINTED CONTRACTORS BUILDING INSPECTOR MUST CALLED OUT TO INSPECT THE BUILDING WORK IN STAGES. ALL STRUCTURAL DESIGN TO BE DESIGN BY STRUCTURAL ENGINEER. ALL WORKS ARE DONE AT YOUR OWN RISK RELEVANT PERMISSIONS I IN PLACE. ALL WORKS ON OR WITHIN A 3 MTR ZONE OF A NEIGHBORING BOUNDARY ARE TO BE NOTIFIED 14 DAYS BEFORE COMMENCEMENT ON SITE IN ACCORDANCE WITH THE PARTY WALL ACT 1996.

Revisions	Date SEPT. 2023	Drawn DsB	Scale 1:1250, 1:500, 1:100, @ A1	Job title Proposed Extensions	Drawing title Existing Plans & Elevations
ALL DIMENSIONS TO BE CHECKED ON SITE	Preliminary ●	Construction ○			Drawing No. 23/123 - 01

Date SEPT. 2023	Drawn DsB	Scale 1:1250, 1:500, 1:100, @ A1	Job title Proposed Extensions	Drawing title Existing Plans & Elevations
Preliminary ●	Construction ○			Drawing No. 23/123 - 01

BHARYA
DESIGN & BUILD
CONSULTANCY LTD

BHARYA DBC LTD.
179 SANDON ROAD
BEARWOOD
BIRMINGHAM
B66 4AA

ARCHITECTURAL, BUILDING & CIVIL ENGINEERING CONSULTANTS
Tel. / Fax : [REDACTED] Mob. [REDACTED]
Web : www.bharya.co.uk - e-m [REDACTED]