



ALL DIMENSIONS TO BE CHECKED ON SITE

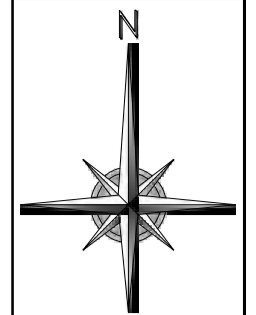


LOCATION PLAN - SCALE 1:1250

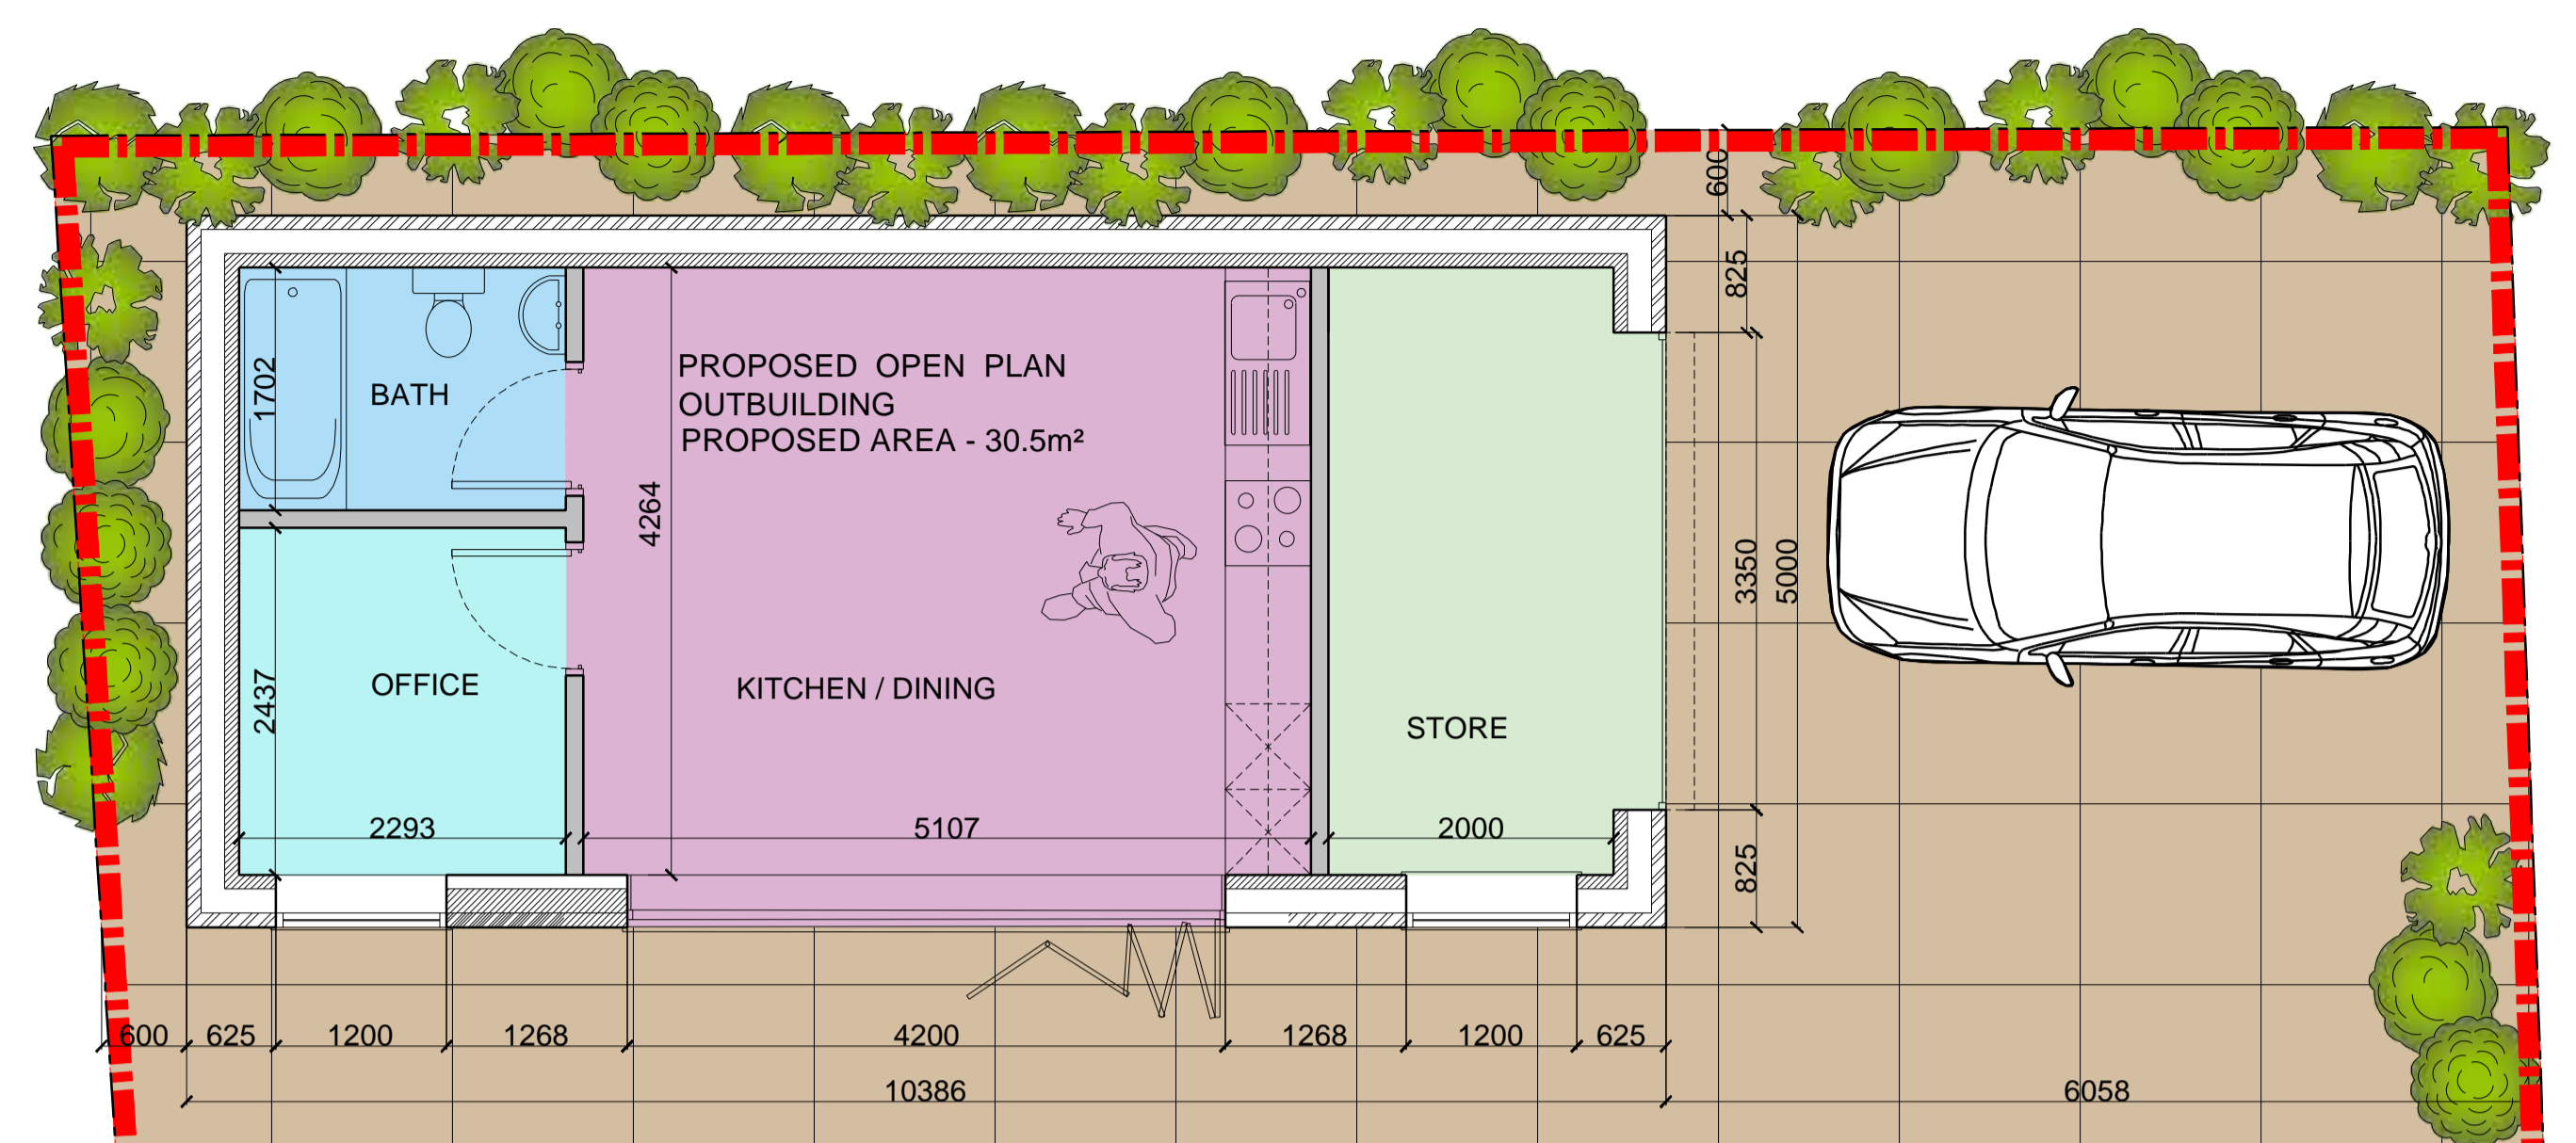


PROPOSED FLOOR PLAN - SCALE 1:50


DRAWINGS AND LAYOUT IS INDICATIVE ONLY ALL DIMENSIONS AND DRAINAGE TO BE CHECKED ON SITE BY CLIENTS APPOINTED CONTRACTORS BUILDING INSPECTOR MUST CALLED OUT TO INSPECT THE BUILDING WORK IN STAGES. ALL STRUCTUTRAL DESIGN TO BE DESIGN BY STRUCTUTRAL ENGINEER. ALL WORKS ARE DONE AT YOUR OWN RISK RELEVANT PERMISSIONS I IN PLACE. ALL WORKS ON OR WITHIN A 3 MTR ZONE OF A NEIGHBORING BOUNDARY ARE TO BE NOTIFIED 14 DAYS BEFORE COMMENCEMENT ON SITE IN ACCORDANCE WITH THE PARTY WALL ACT 1996.

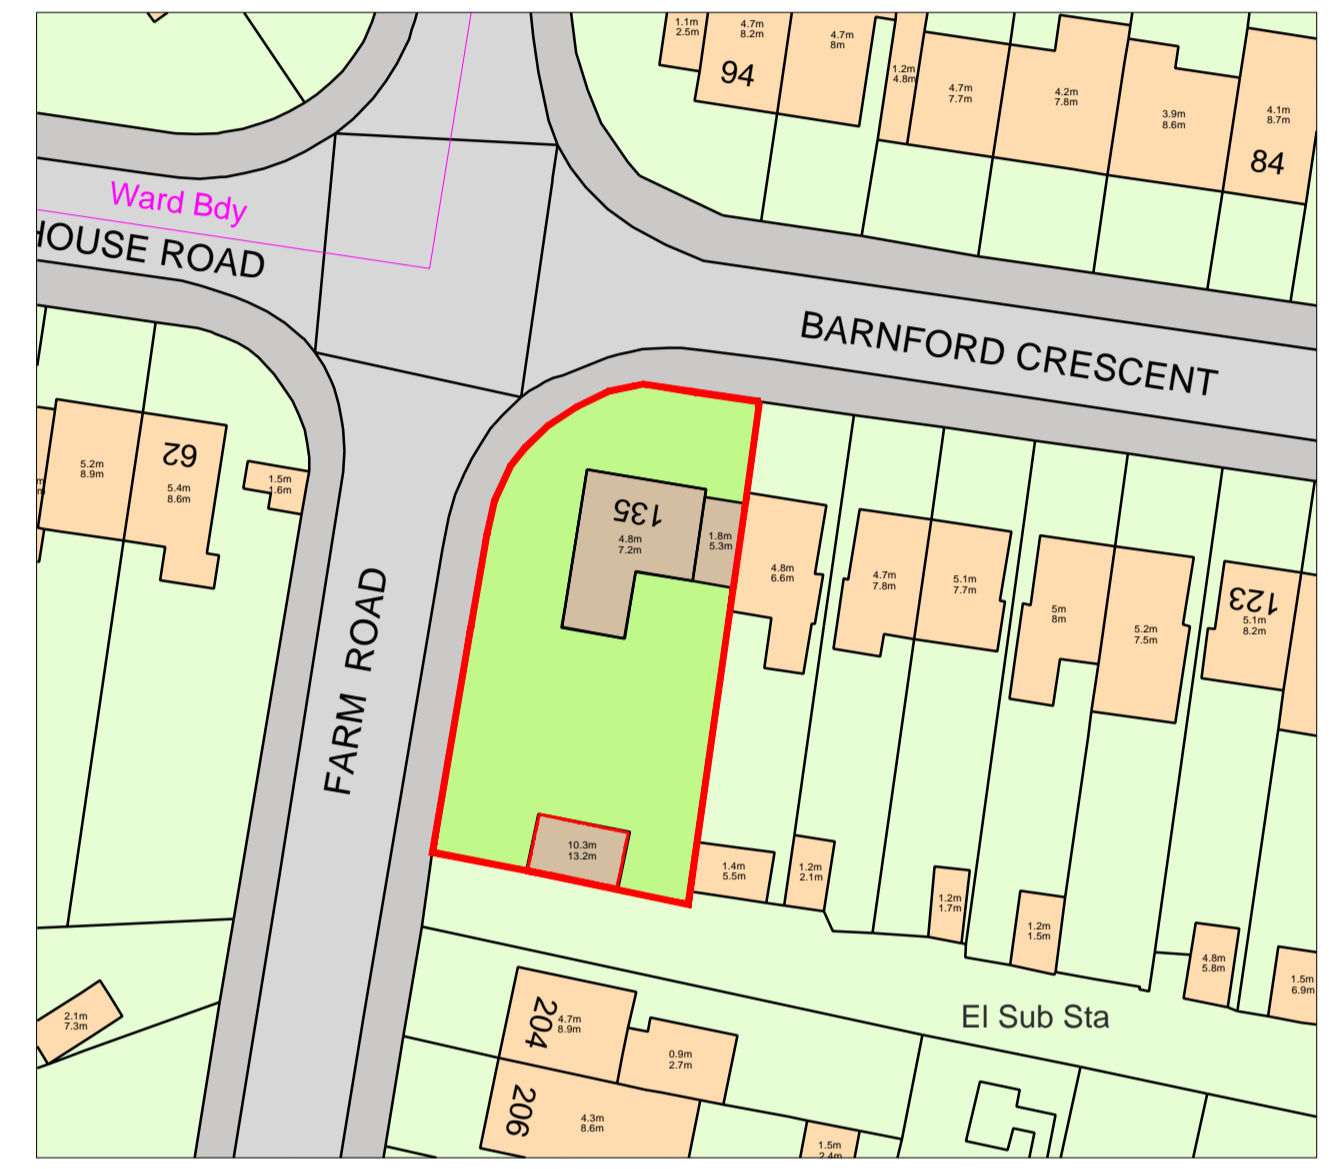


EXISTING SITE PLAN - SCALE 1:500

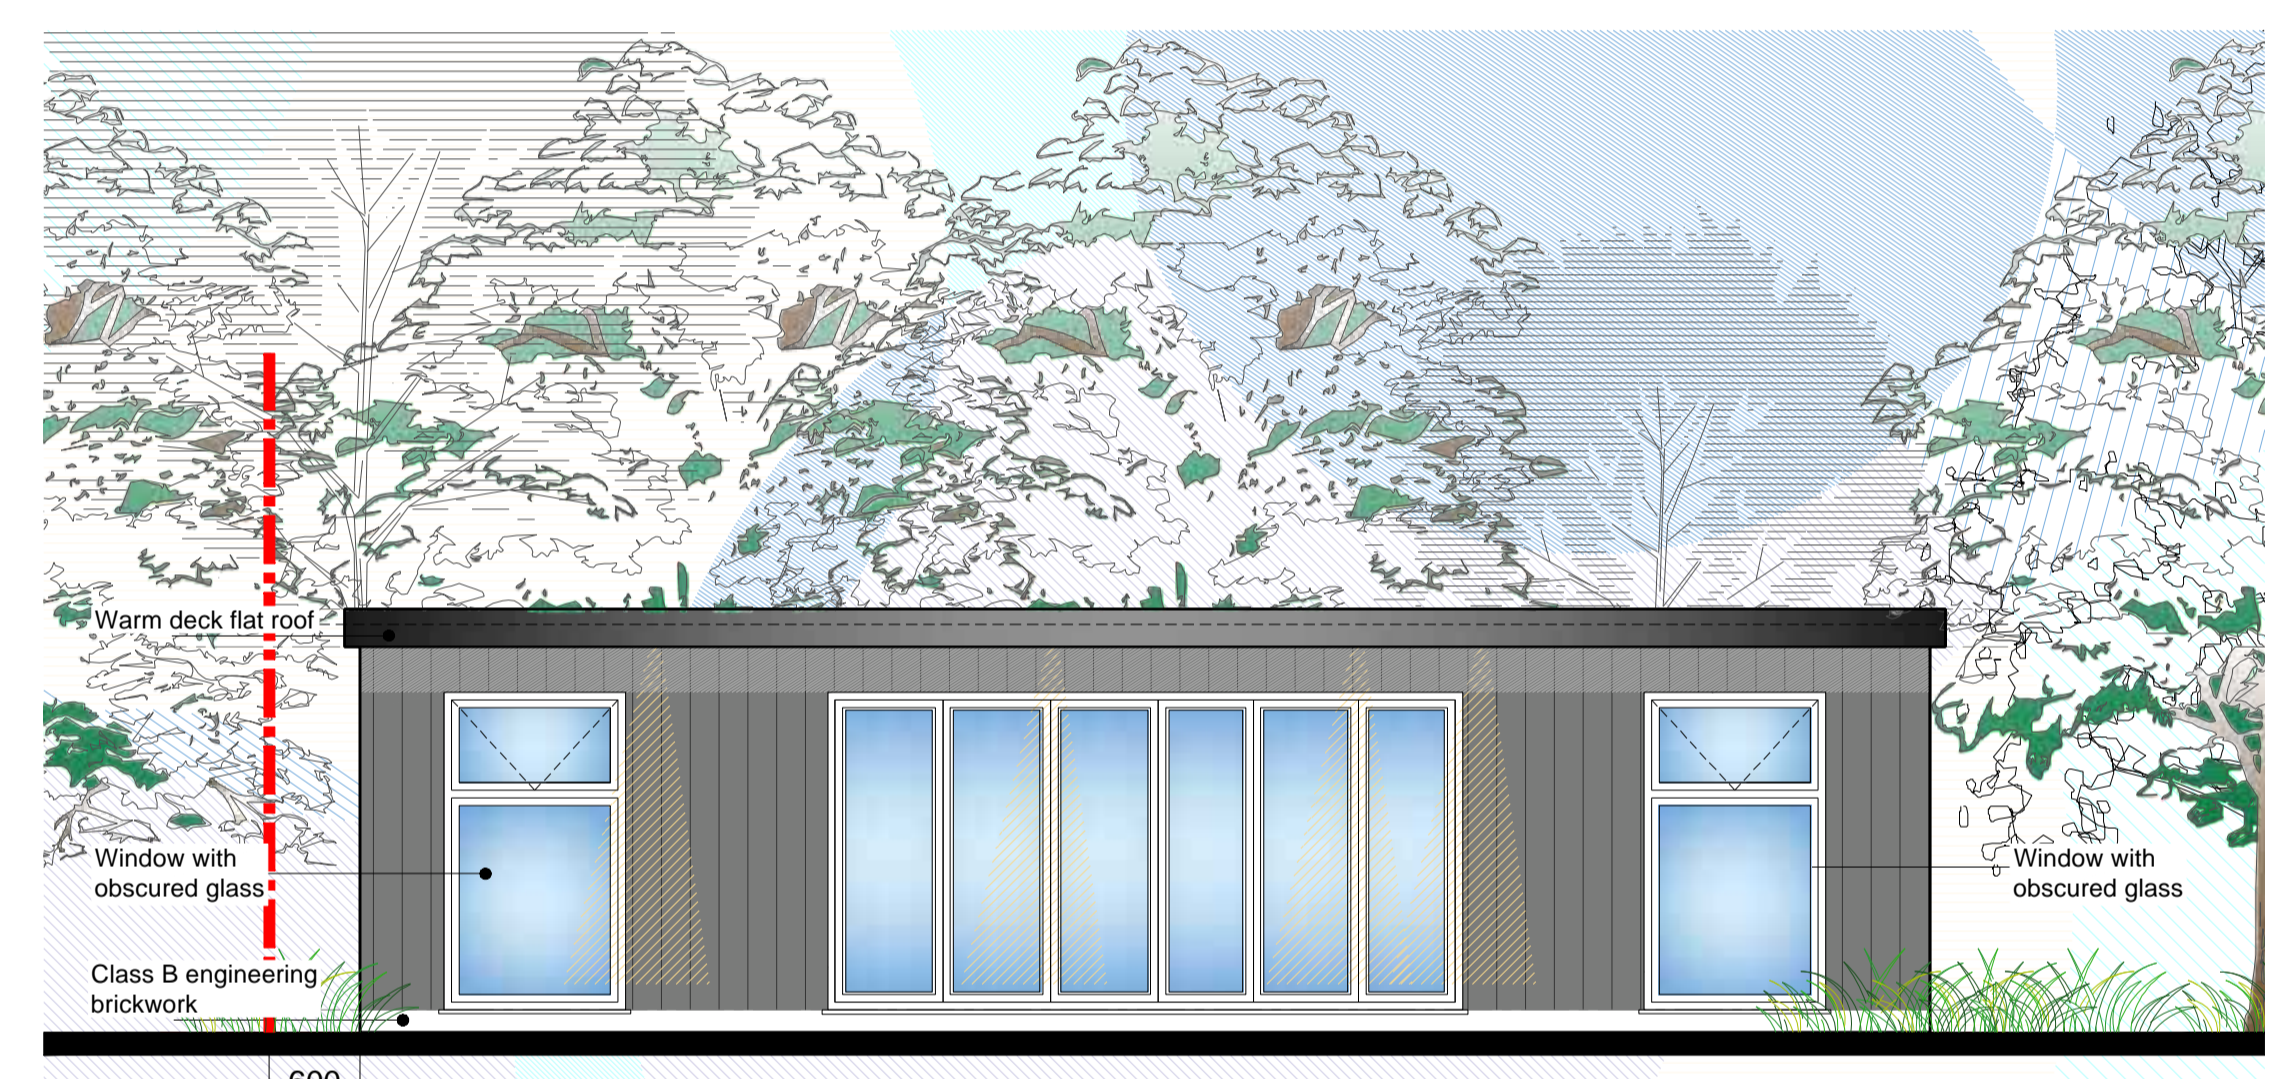


PROPOSED FRONT ELEVATION - SCALE 1:50

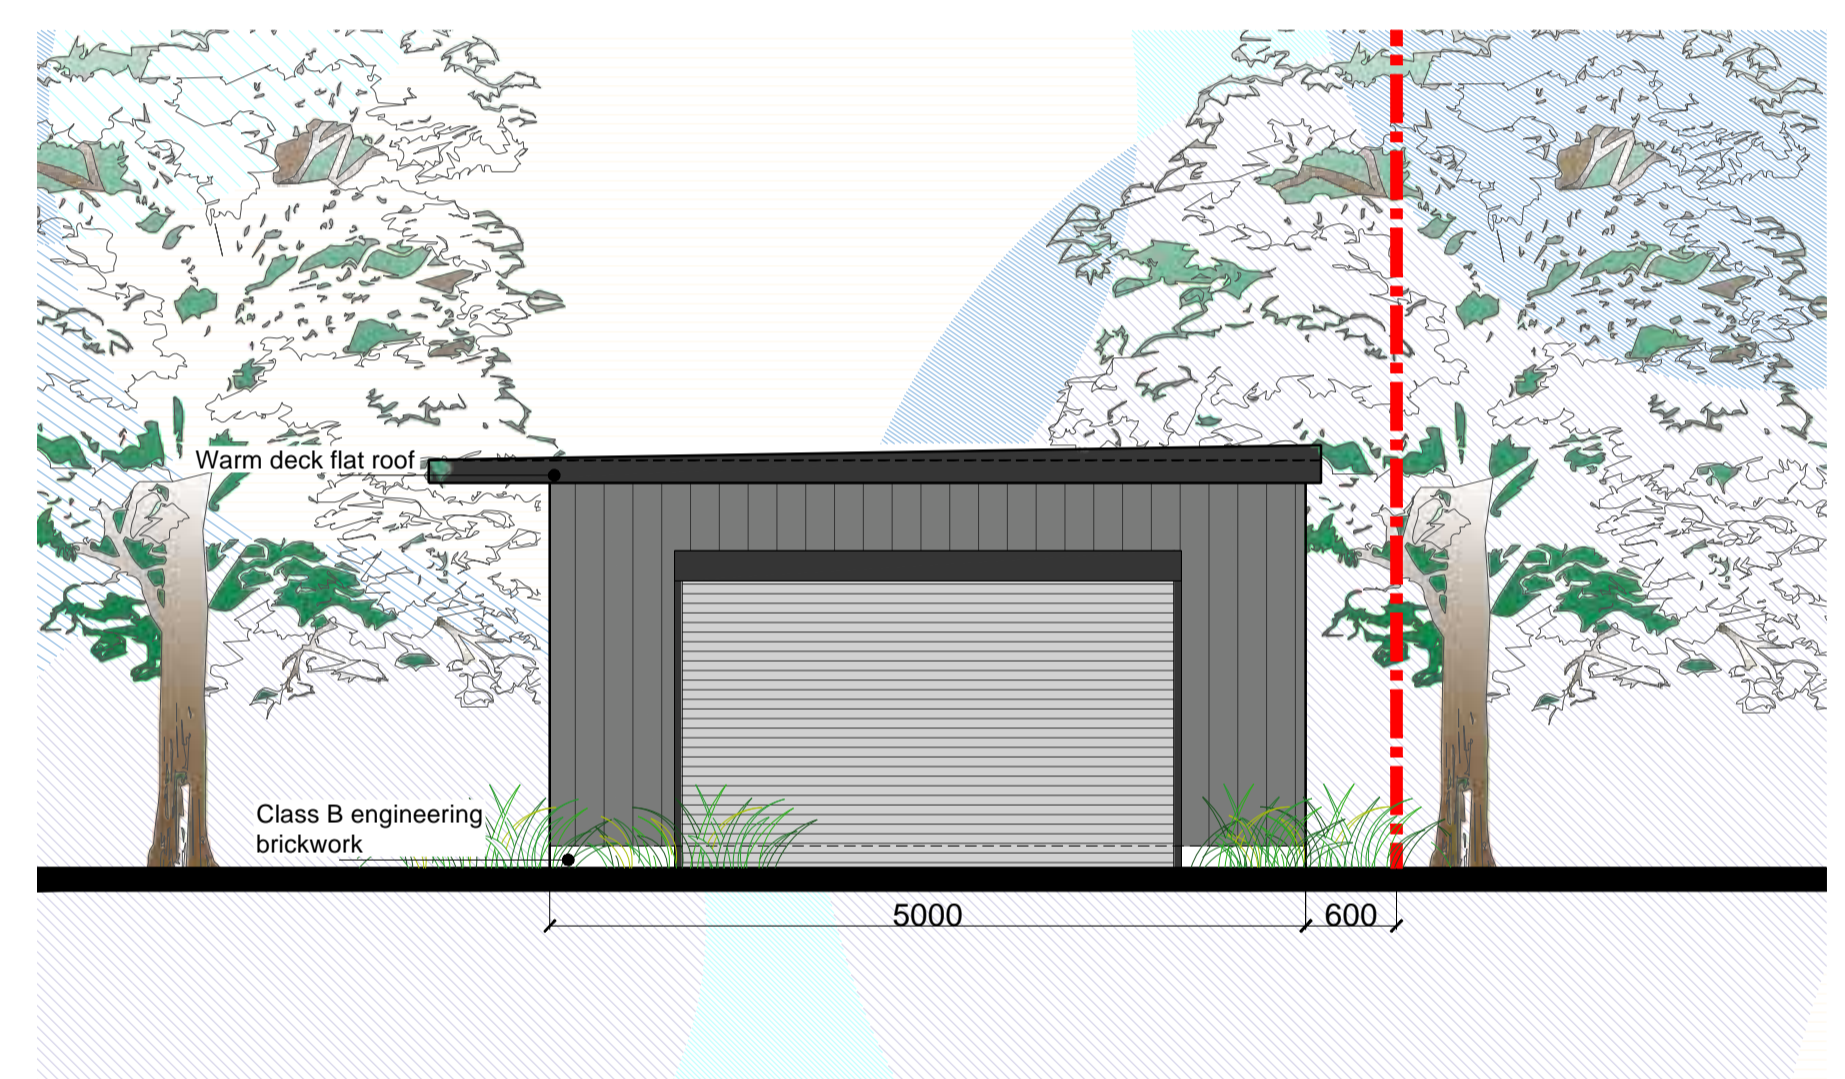


PROPOSED RIGHT SIDE ELEVATION - SCALE 1:50

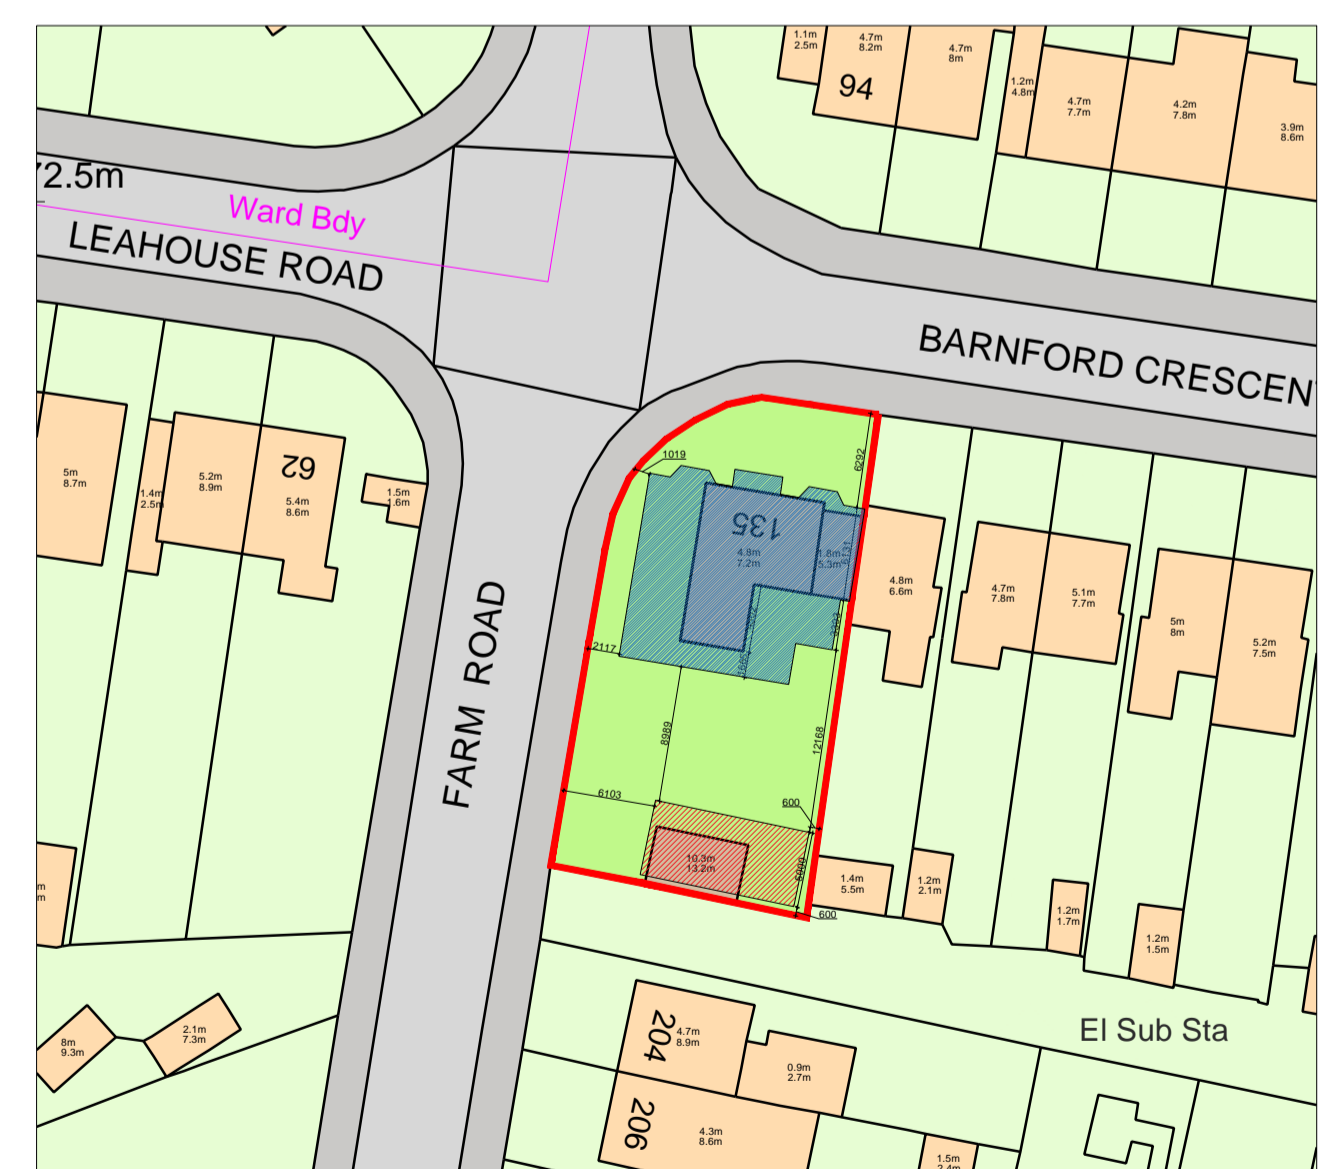

PROPOSED SITE PLAN - SCALE 1:500

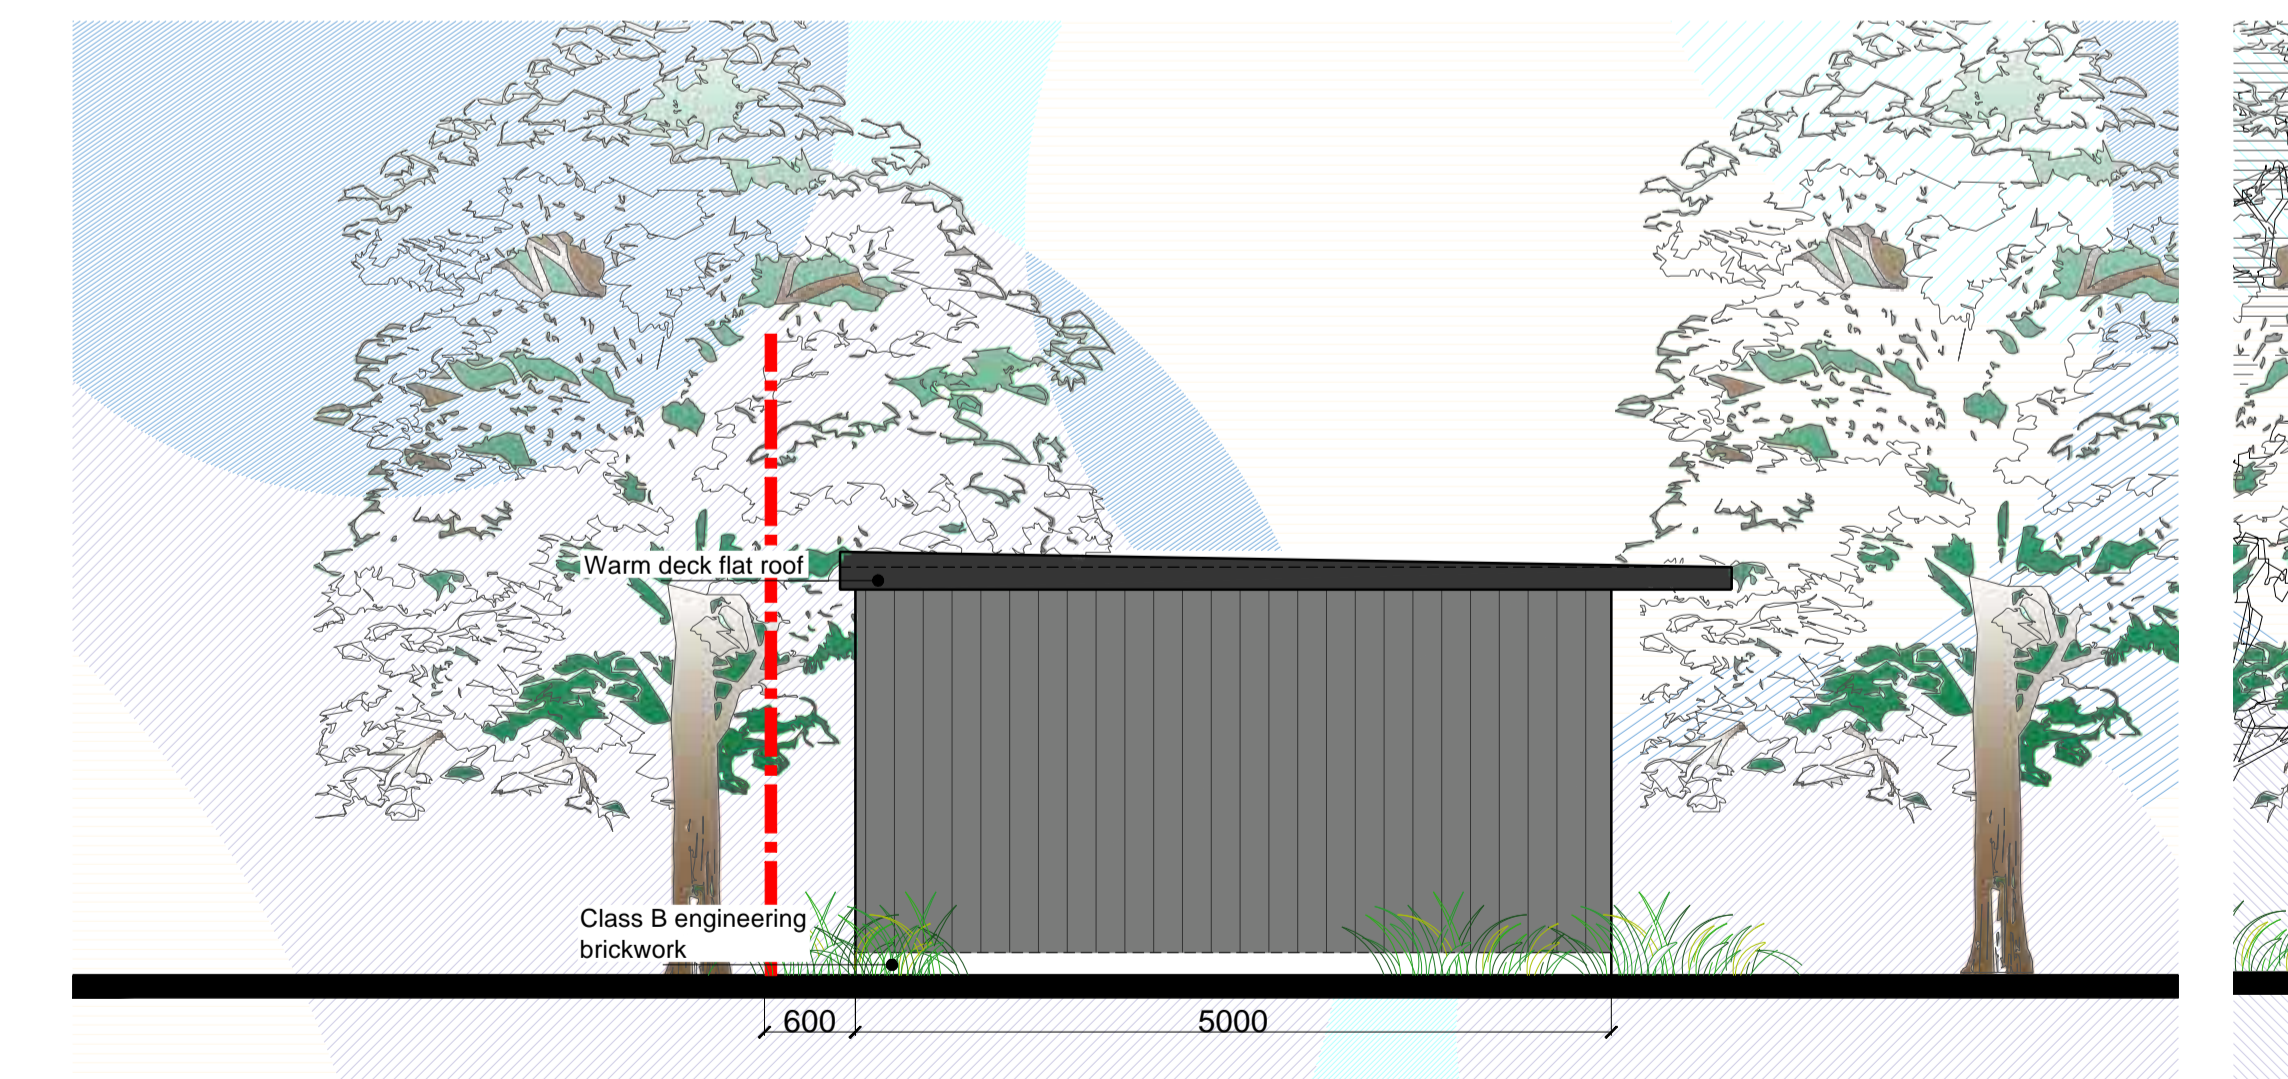

PROPOSED LEFT SIDE ELEVATION - SCALE 1:50

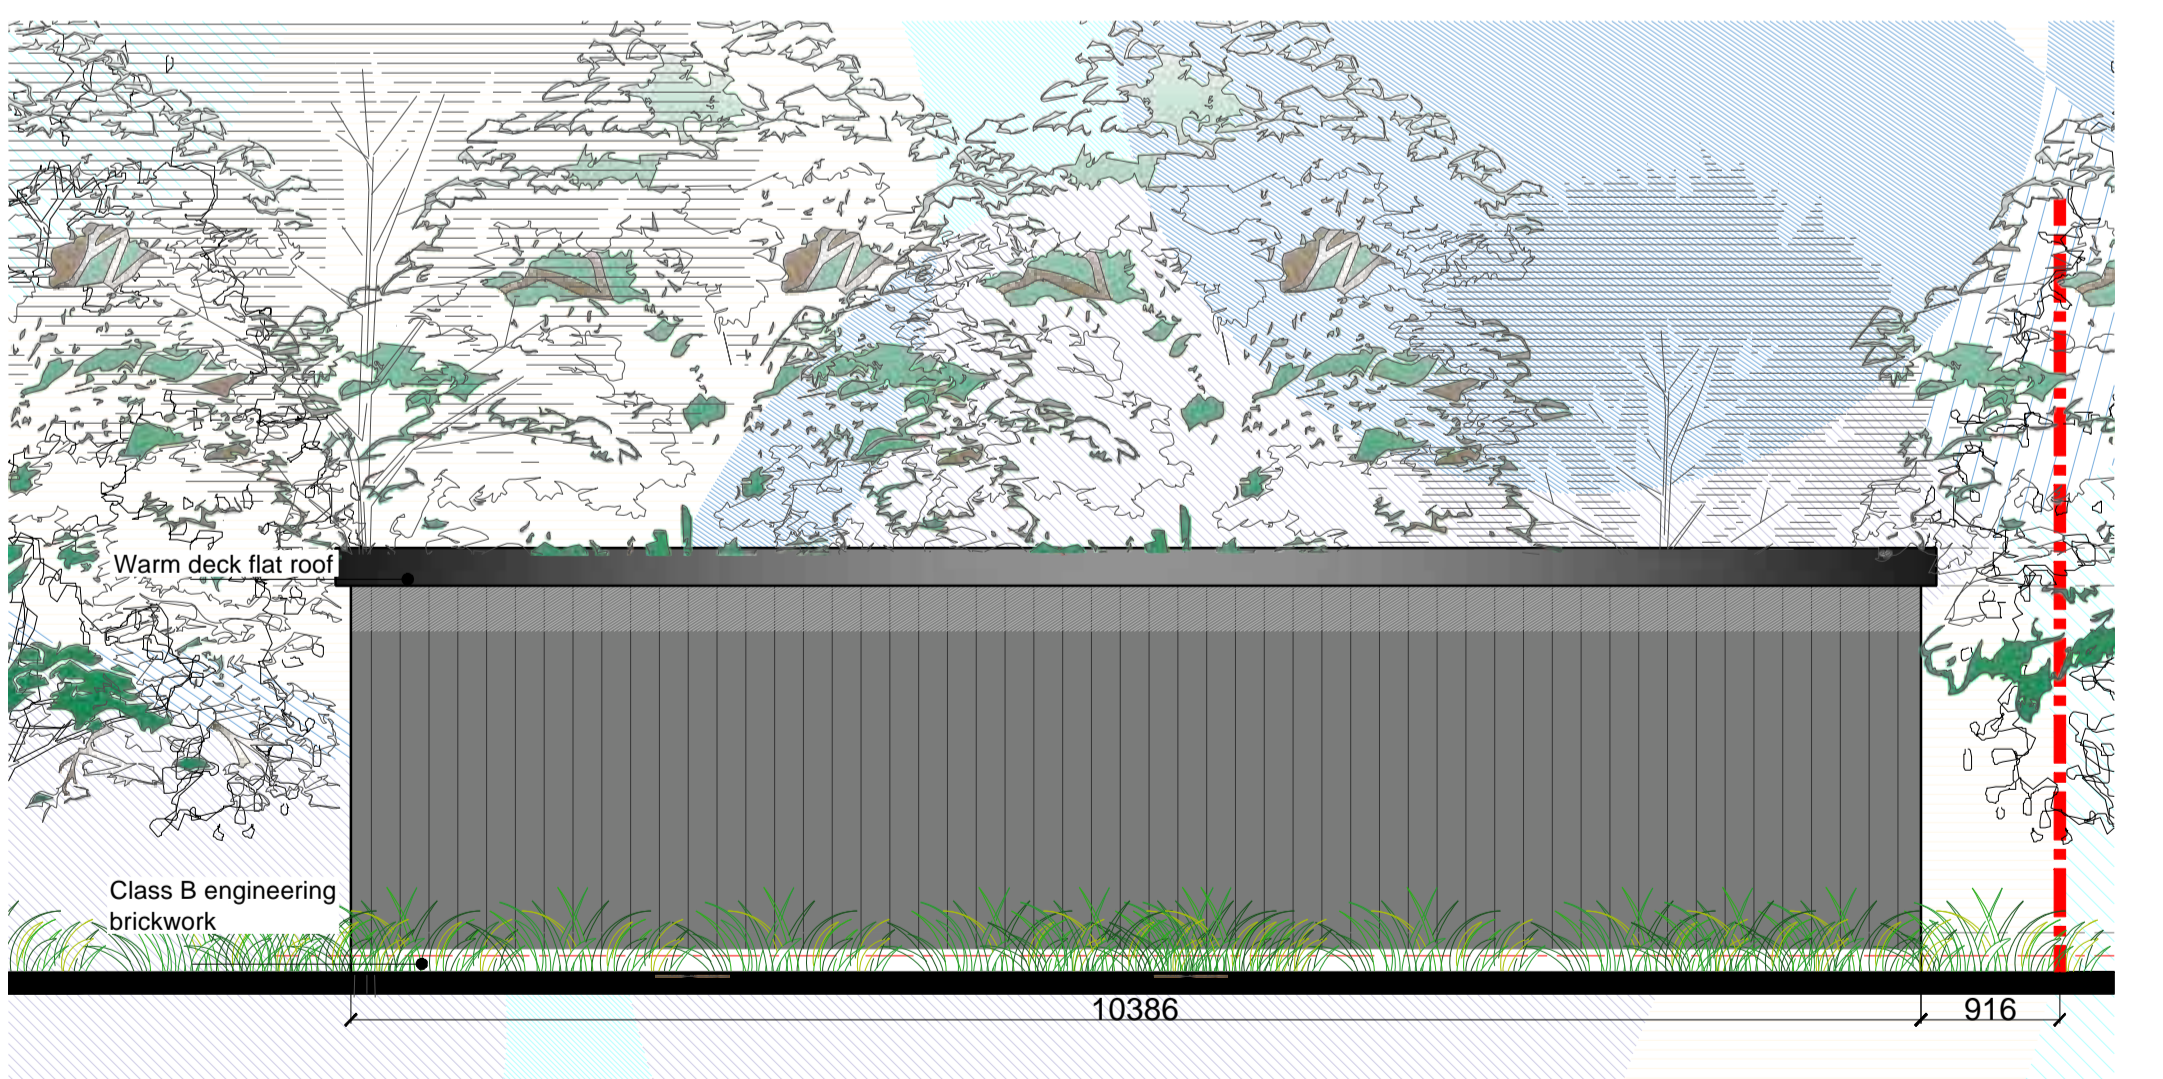

PROPOSED REAR ELEVATION - SCALE 1:50

ALL CONTRACTORS MUST CHECK ALL DIMENSIONS ON SITE BEFORE PREPARING PRODUCTION DRAWINGS OR COMMENCING ANY WORK. THIS DRAWING AND ITS DESIGN IS THE COPYRIGHT OF BHARYA DBC LTD ONLY. AND MAY NOT BE REPRODUCED IN ANY FORM WHATSOEVER WITHOUT THEIR PRIOR EXPRESS WRITTEN CONSENT.

PLANNING / BUILDING REGS

DRAWINGS AND LAYOUT IS INDICATIVE ONLY ALL DIMENSIONS AND DRAINAGE TO BE CHECKED ON SITE BY CLIENTS APPOINTED CONTRACTORS BUILDING INSPECTOR MUST CALLED OUT TO INSPECT THE BUILDING WORK IN STAGES. ALL STRUCTURAL DESIGN TO BE DESIGN BY STRUCTURAL ENGINEER. ALL WORKS ARE DONE AT YOUR OWN RISK RELEVANT PERMISSIONS I IN PLACE. ALL WORKS ON OR WITHIN A 3 MTR ZONE OF A NEIGHBORING BOUNDARY ARE TO BE NOTIFIED 14 DAYS BEFORE COMMENCEMENT ON SITE IN ACCORDANCE WITH THE PARTY WALL ACT 1996.

Revisions	Date SEPT. 2023	Drawn DsB	Scale 1:1250, 1:500, 1:100, @ A1	Job title Proposed Extensions	Drawing title Proposed out building Plan & Elevation
ALL DIMENSIONS TO BE CHECKED ON SITE	Preliminary ●	Construction ○		Drawing No. 23/123 - 06	

Date SEPT. 2023	Drawn DsB	Scale 1:1250, 1:500, 1:100, @ A1	Job title Proposed Extensions	Drawing title Proposed out building Plan & Elevation	Drawing No. 23/123 - 06
Preliminary ●	Construction ○				

Drawing title Proposed out building Plan & Elevation	Drawing No. 23/123 - 06
--	-------------------------

BHARYA DBC LTD.
BHARYA DESIGN & BUILD
 CONSULTANCY LTD
 ARCHITECTURAL, BUILDING & CIVIL ENGINEERING CONSULTANTS
 Tel. / Fax : [REDACTED] Mob. [REDACTED]
 Web : www.bharya.co.uk - e-mail [REDACTED]

179 SANDON ROAD
 BEARWOOD
 BIRMINGHAM
 B66 4AA