



Proposed First Floor Plan
Scale 1:50

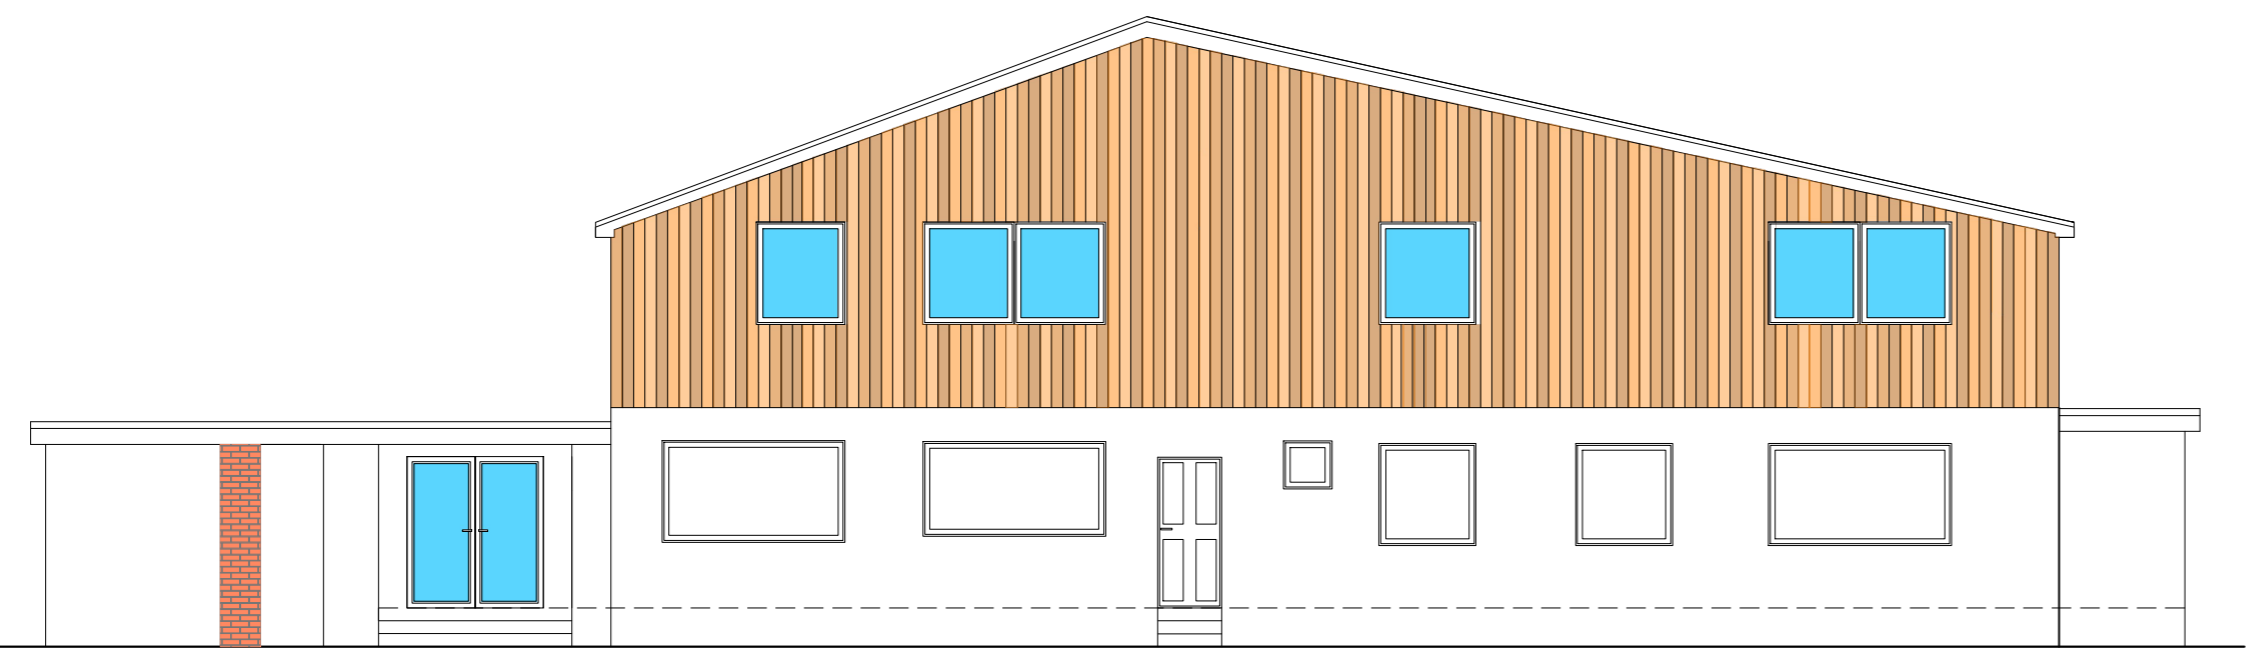

Proposed Rear Elevation
Scale 1:100

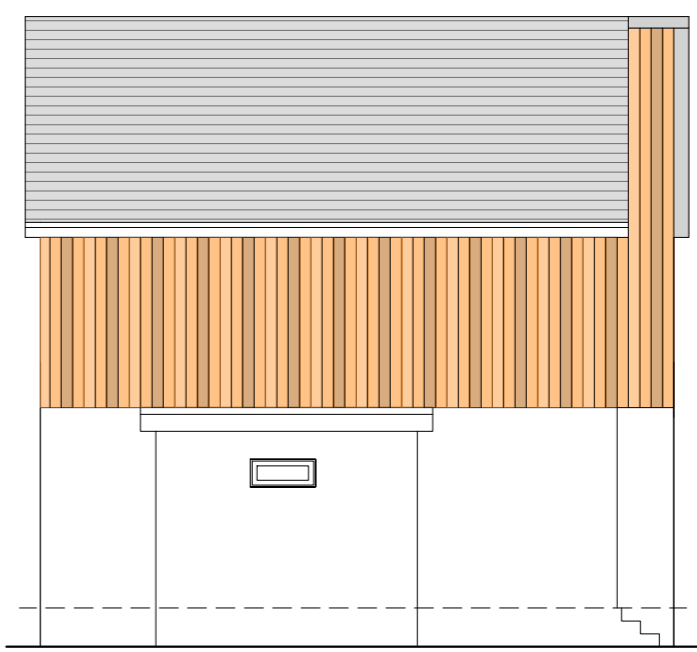

Proposed Side Elevation
Scale 1:100

MCE Architectural Services Portobello High Street, Edinburgh, EH15 1AL T: 07368 985473 E: emma@mcearchitecturalservices.co.uk			
JOB TITLE: Proposed Full Storey Extension above Bungalow		5 Smithy Croft, Hamilton, ML3 7UL	
DRAWING TITLE: Proposed First Floor Plan and Elevations		DRAWING STATUS:	DRAWN BY: ZZ
DRAWING NUMBER: 003		REVISION:	DATE: December 2023

© This drawing, its contents, and all information contained therein is protected by copyright. It may be used once only for its intended purpose under a contract with MCE Architectural Services, but specifically not for any other use or purpose. This drawing is for Building Warrant purposes only and does not constitute a construction issue drawing. All setting out dimensions and levels are indicative and are subject to detailed site survey and site conditions. The Client is responsible for ensuring that Building Control and construction drawings are carried out. All dimensions are to be checked on site.