



Proposed Ground Floor Plan
Scale 1:50

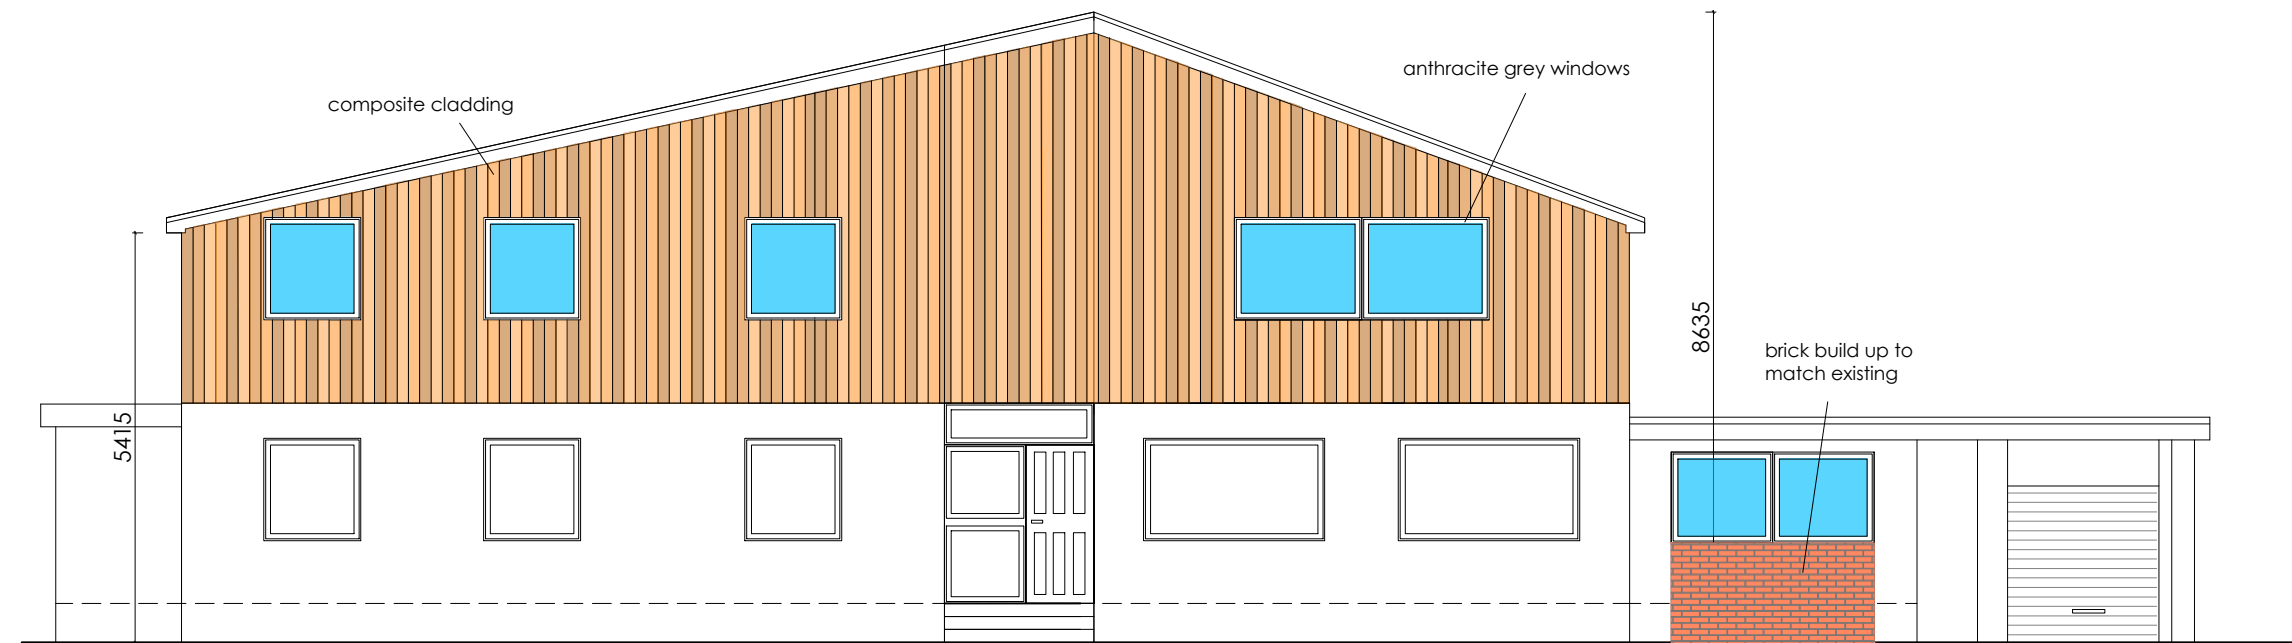

Existing Front Elevation
Scale 1:100

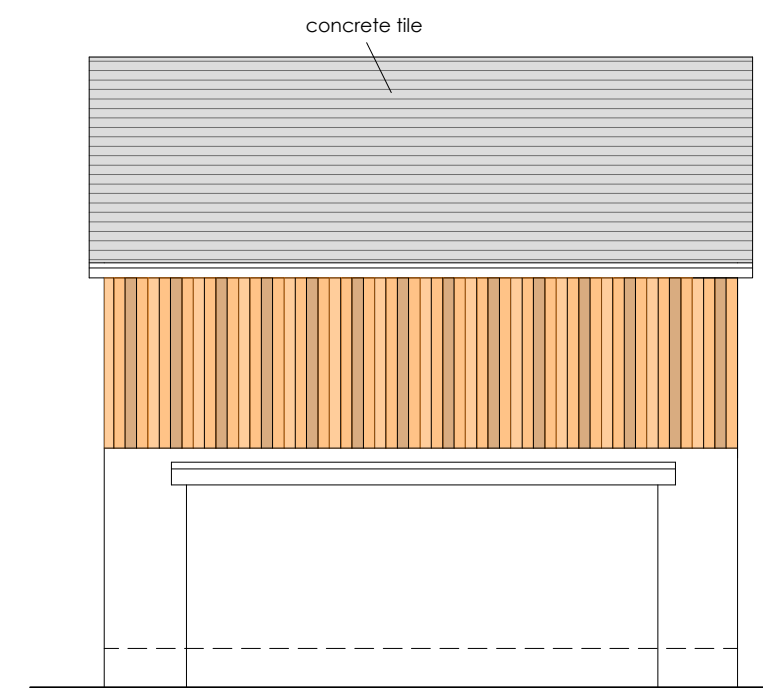

Proposed Side Elevation
Scale 1:100

MCE Architectural Services

Portobello High Street, Edinburgh, EH15 1AL T: 07368 985473 E: emma@mcearchitecturalservices.co.uk

JOB TITLE:
Proposed Full Storey Extension above Bungalow

5 Smithy Croft, Hamilton, ML3 7UL

DRAWING TITLE:
Proposed Floor Plan and Elevations

DRAWING STATUS:

DRAWN BY:
ZZ

DRAWING NUMBER:
002

A2

REVISION:

DATE:
December 2023