



**Existing Ground Floor Plan**  
Scale 1:50

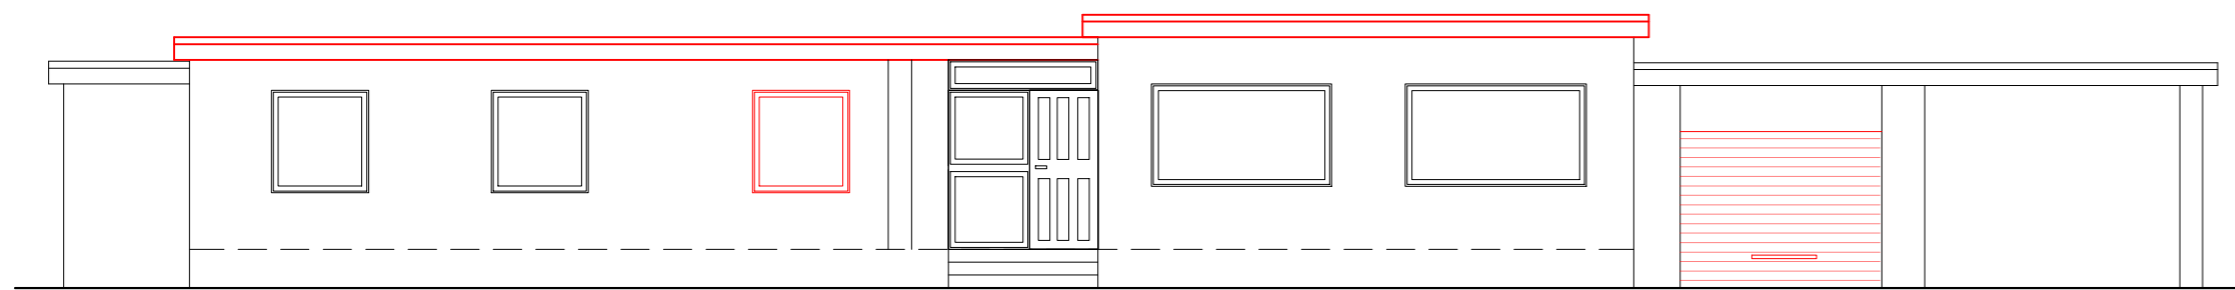


**Existing Front Elevation**  
Scale 1:100

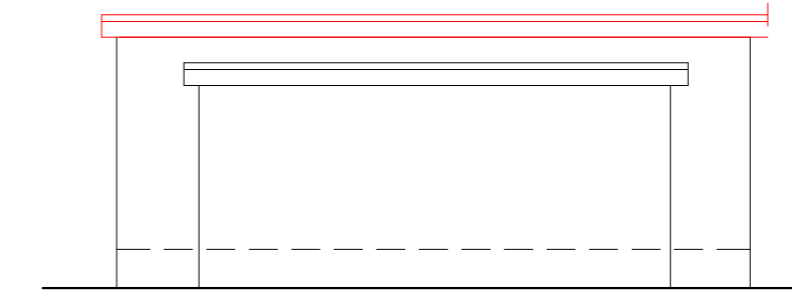


**Existing Side Elevation**  
Scale 1:100

All items marked red to be removed

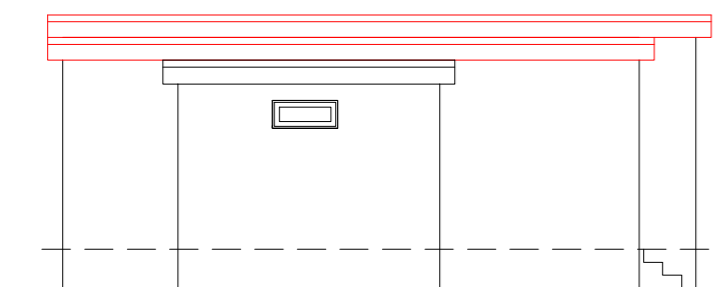

**Existing Side Elevation**  
Scale 1:100

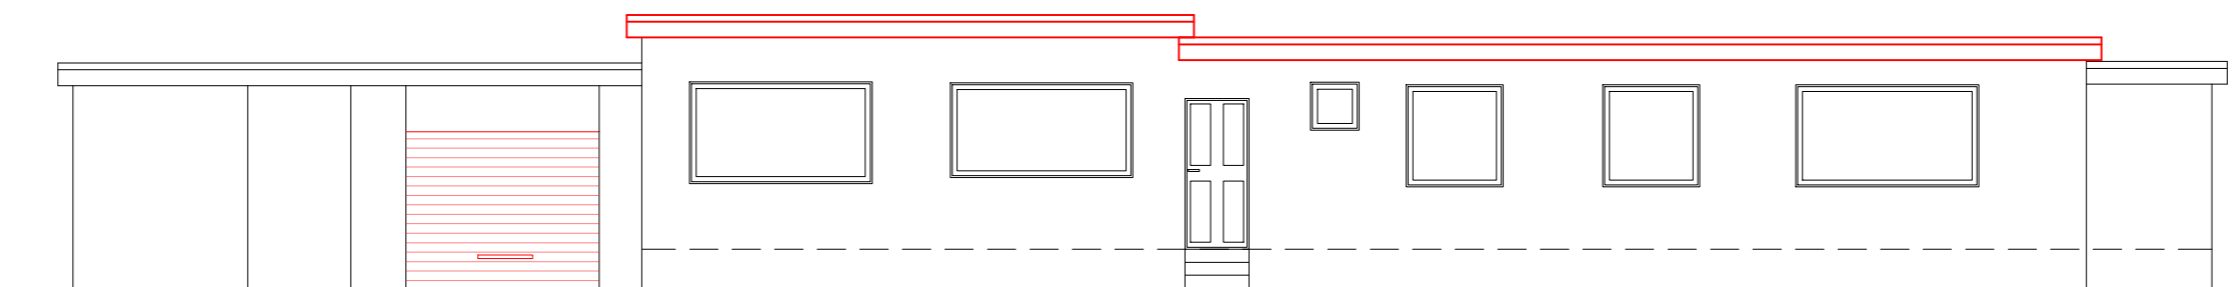

**Existing Rear Elevation**  
Scale 1:100

**MCE Architectural Services**

Portobello High Street, Edinburgh, EH15 1AL T: 07368 985473 E: emma@mcearchitecturalservices.co.uk

JOB TITLE:  
Proposed Full Storey Extension above Bungalow

5 Smithy Croft, Hamilton, ML3 7UL

DRAWING TITLE:  
Existing Floor Plan and Elevations

DRAWING STATUS:

DRAWN BY:  
ZZ, EM

DRAWING NUMBER:  
001

A2

REVISION:

DATE:  
December 2023