



First floor plan 1:100

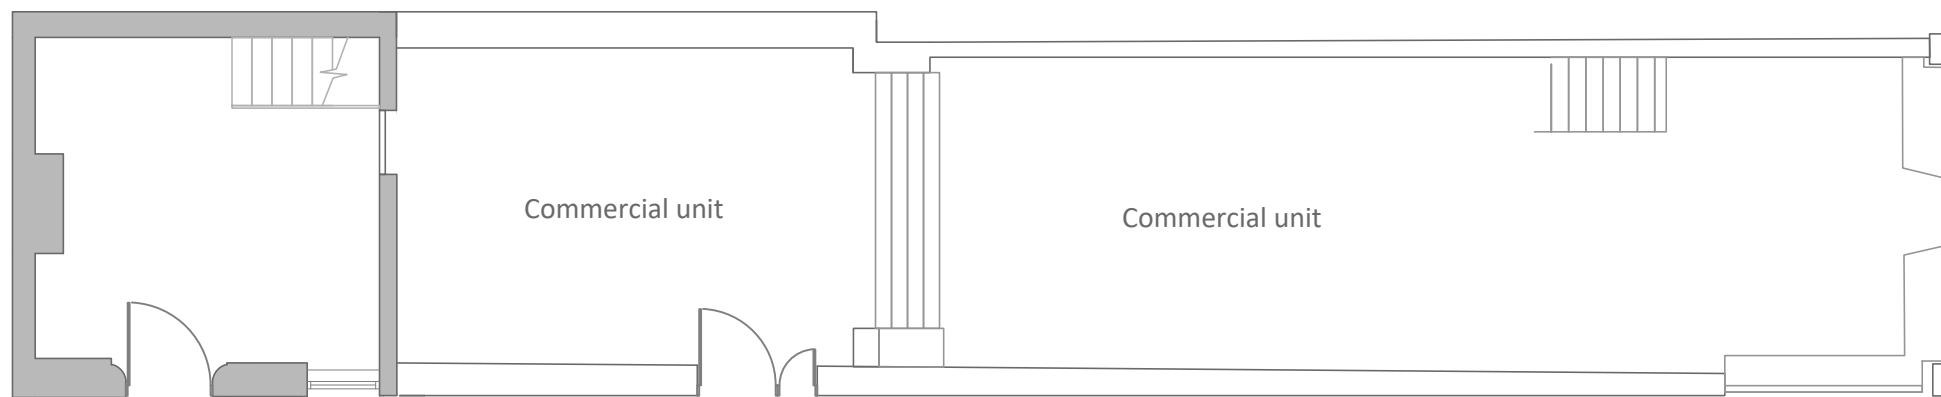

Ground floor plan 1:100

Section of existing retail unit to be converted to residential

Scale Bar 1:100

 

Revision	Date	Description			Drawing No.	Project Title	
			IBBETT MOSELY LLP 125 High Street Sevenoaks, Kent TN13 1UT Tel: 01732 452246 Fax: 01732 740910		37382/MB/P.01A	43B London Road, Sevenoaks TN13 1AR	
					Scale		As shown @A3
					Drawn By		DPP
					Date	18/12/23	Drawing Title
						Existing floor plans	