



First floor 1:100

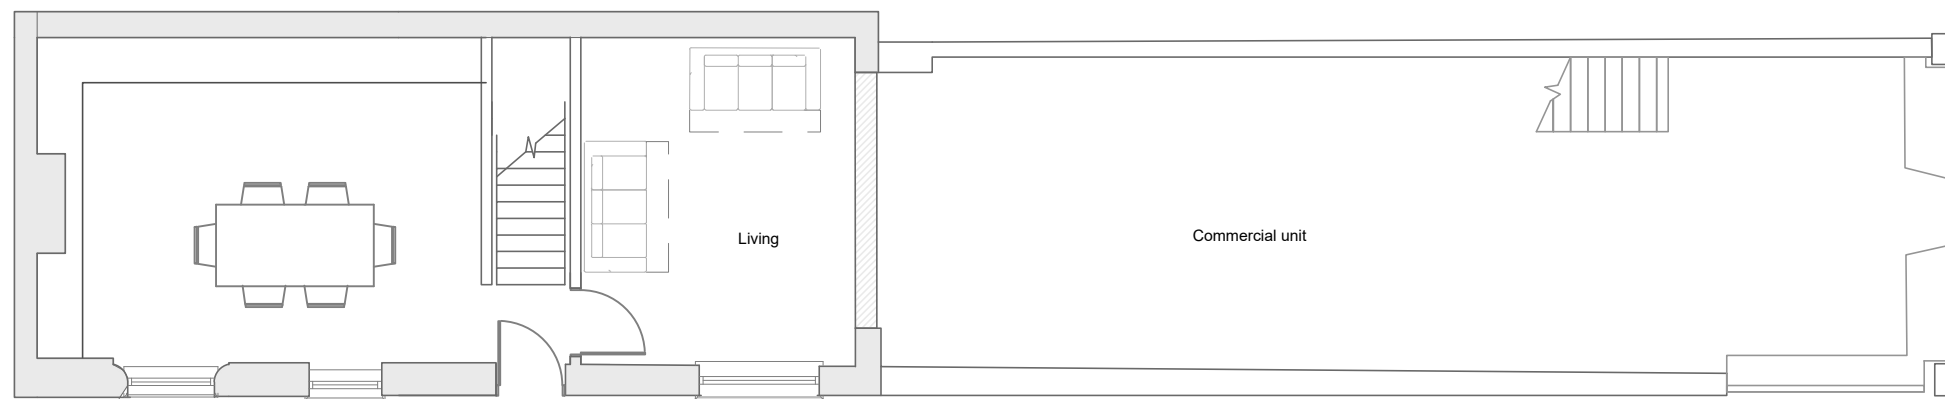

Ground floor 1:100

Scale Bar 1:100

 

Revision	Date	Description			Drawing No.	Project Title
			IBBETT MOSELY LLP 125 High Street Sevenoaks, Kent TN13 1UT Tel: 01732 452246 Fax: 01732 740910		37382/MB/P.02	43B London Road Sevenoaks Kent TN13 1AR
					Scale	
					Drawn By	DPP
					Date	26/07/23
					Drawing Title	
					Proposed Floor Plans	