


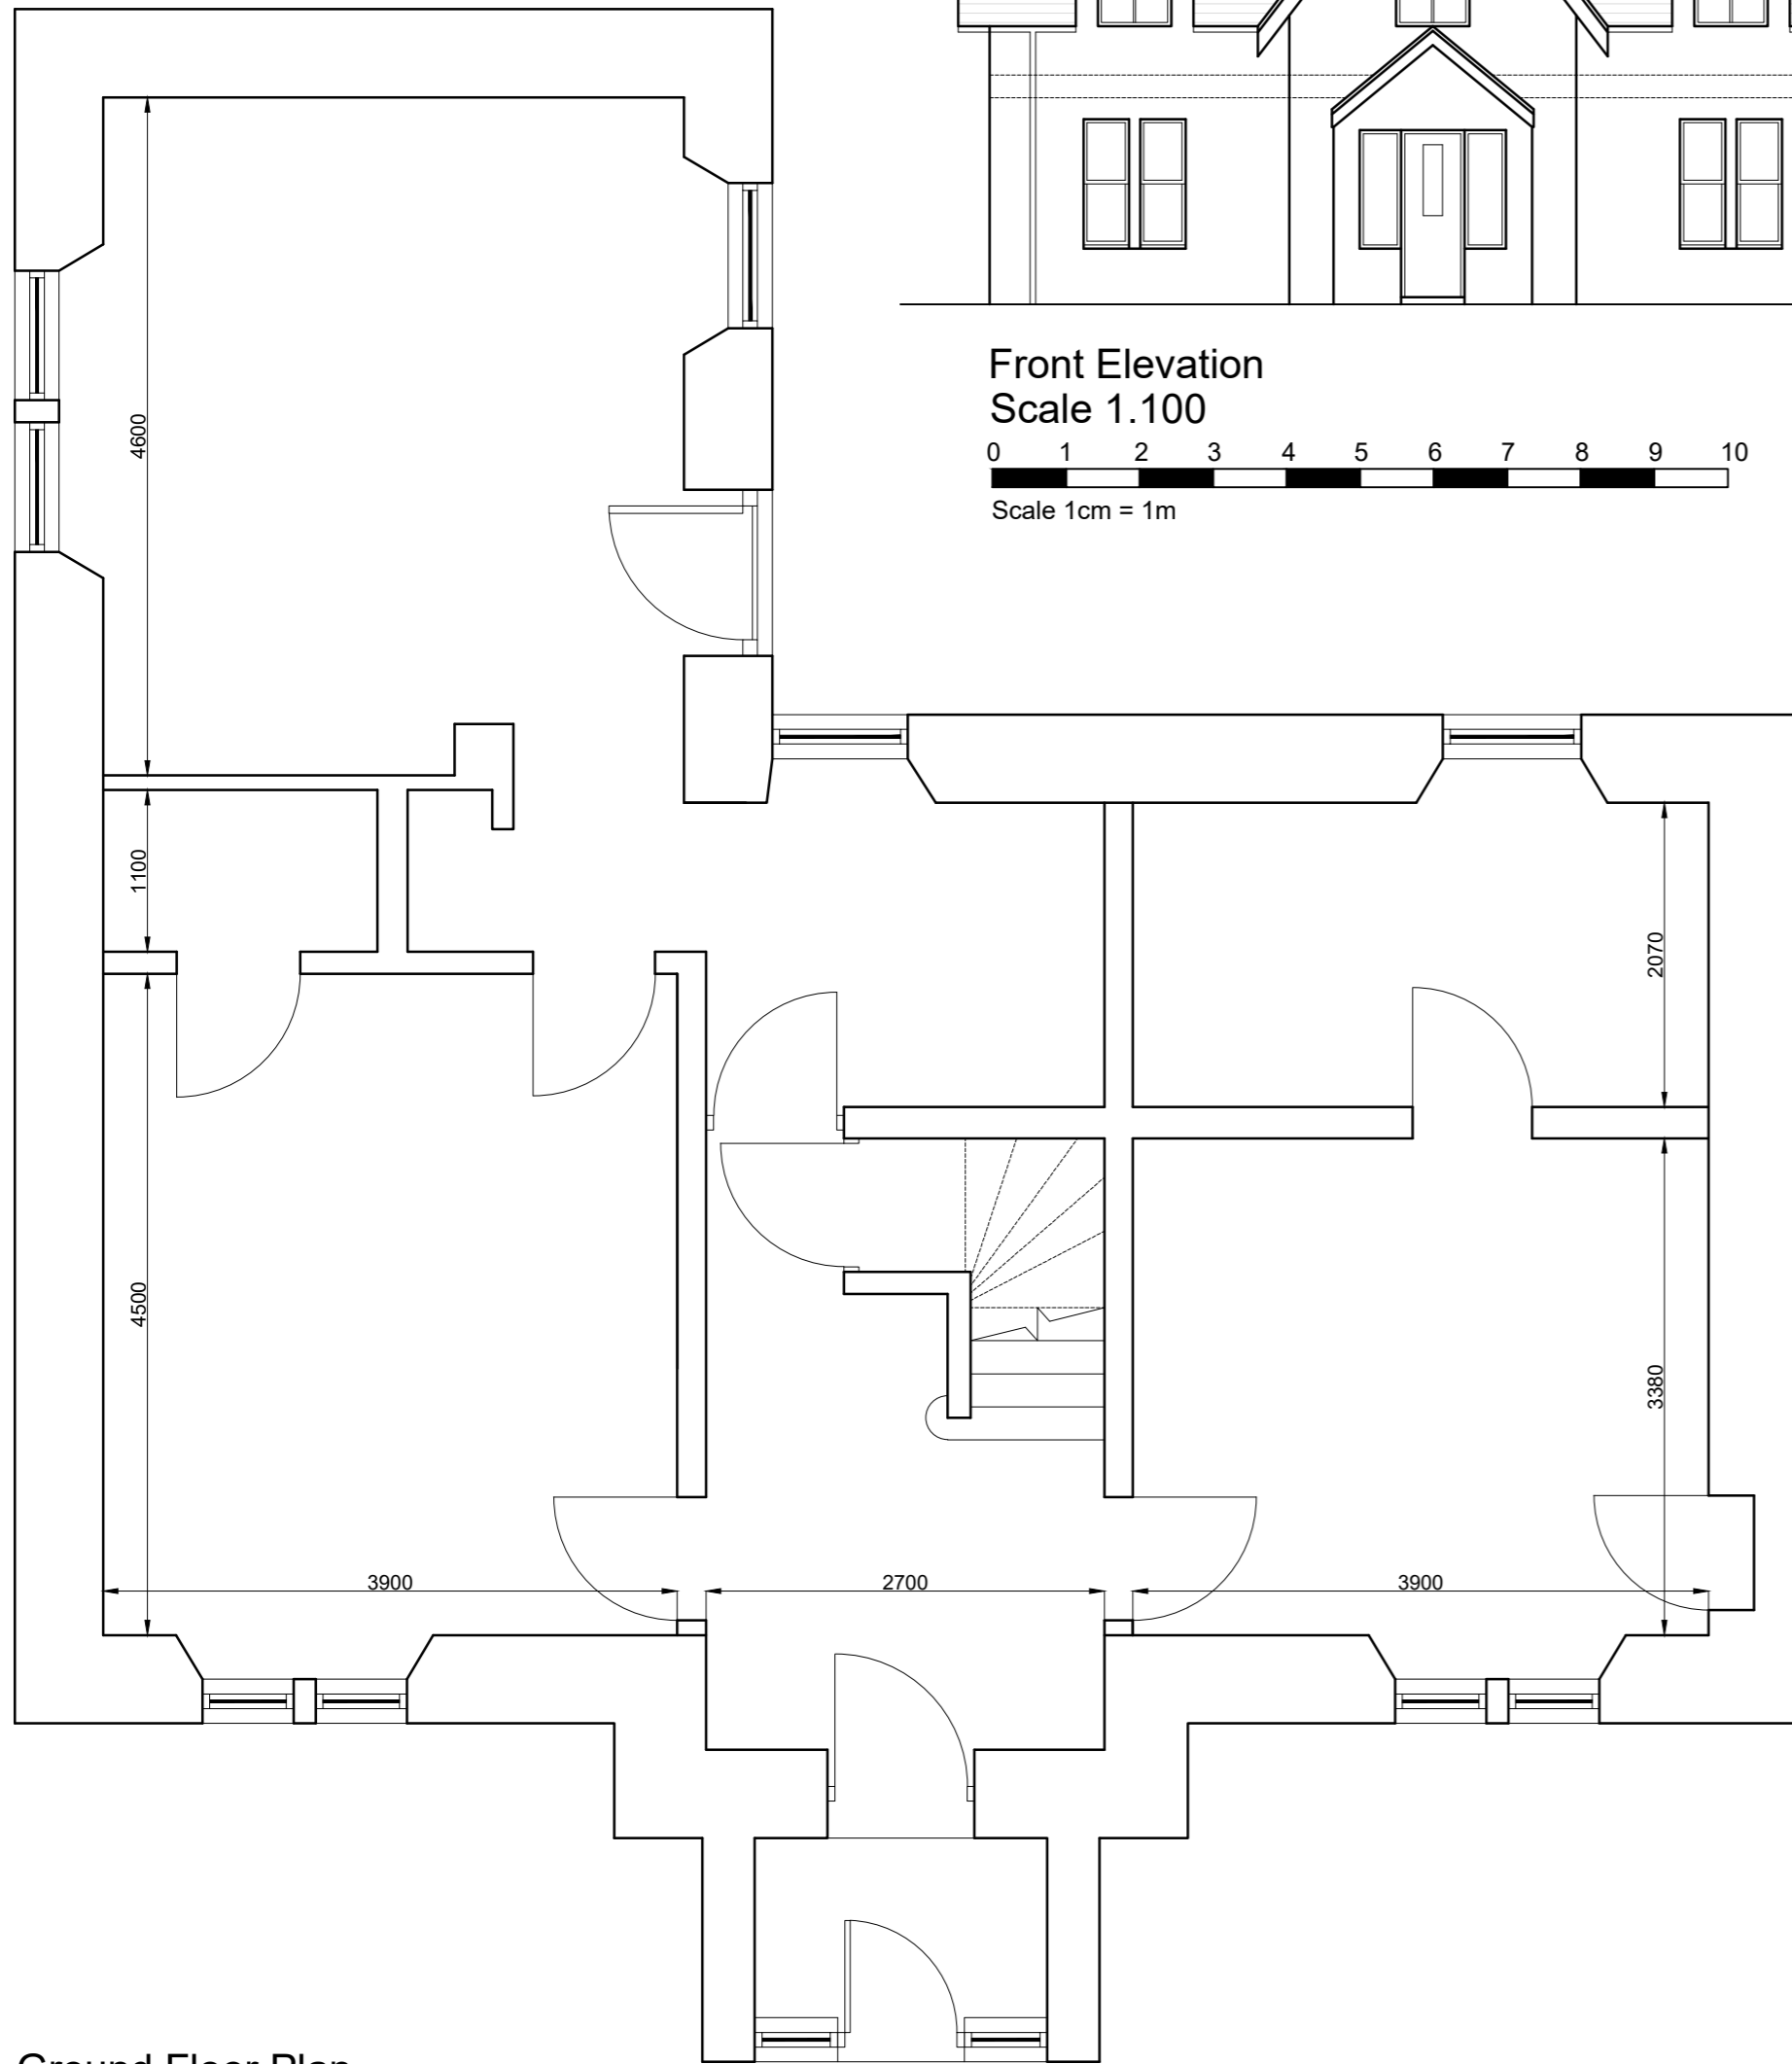


 

Front Elevation
Scale 1:100

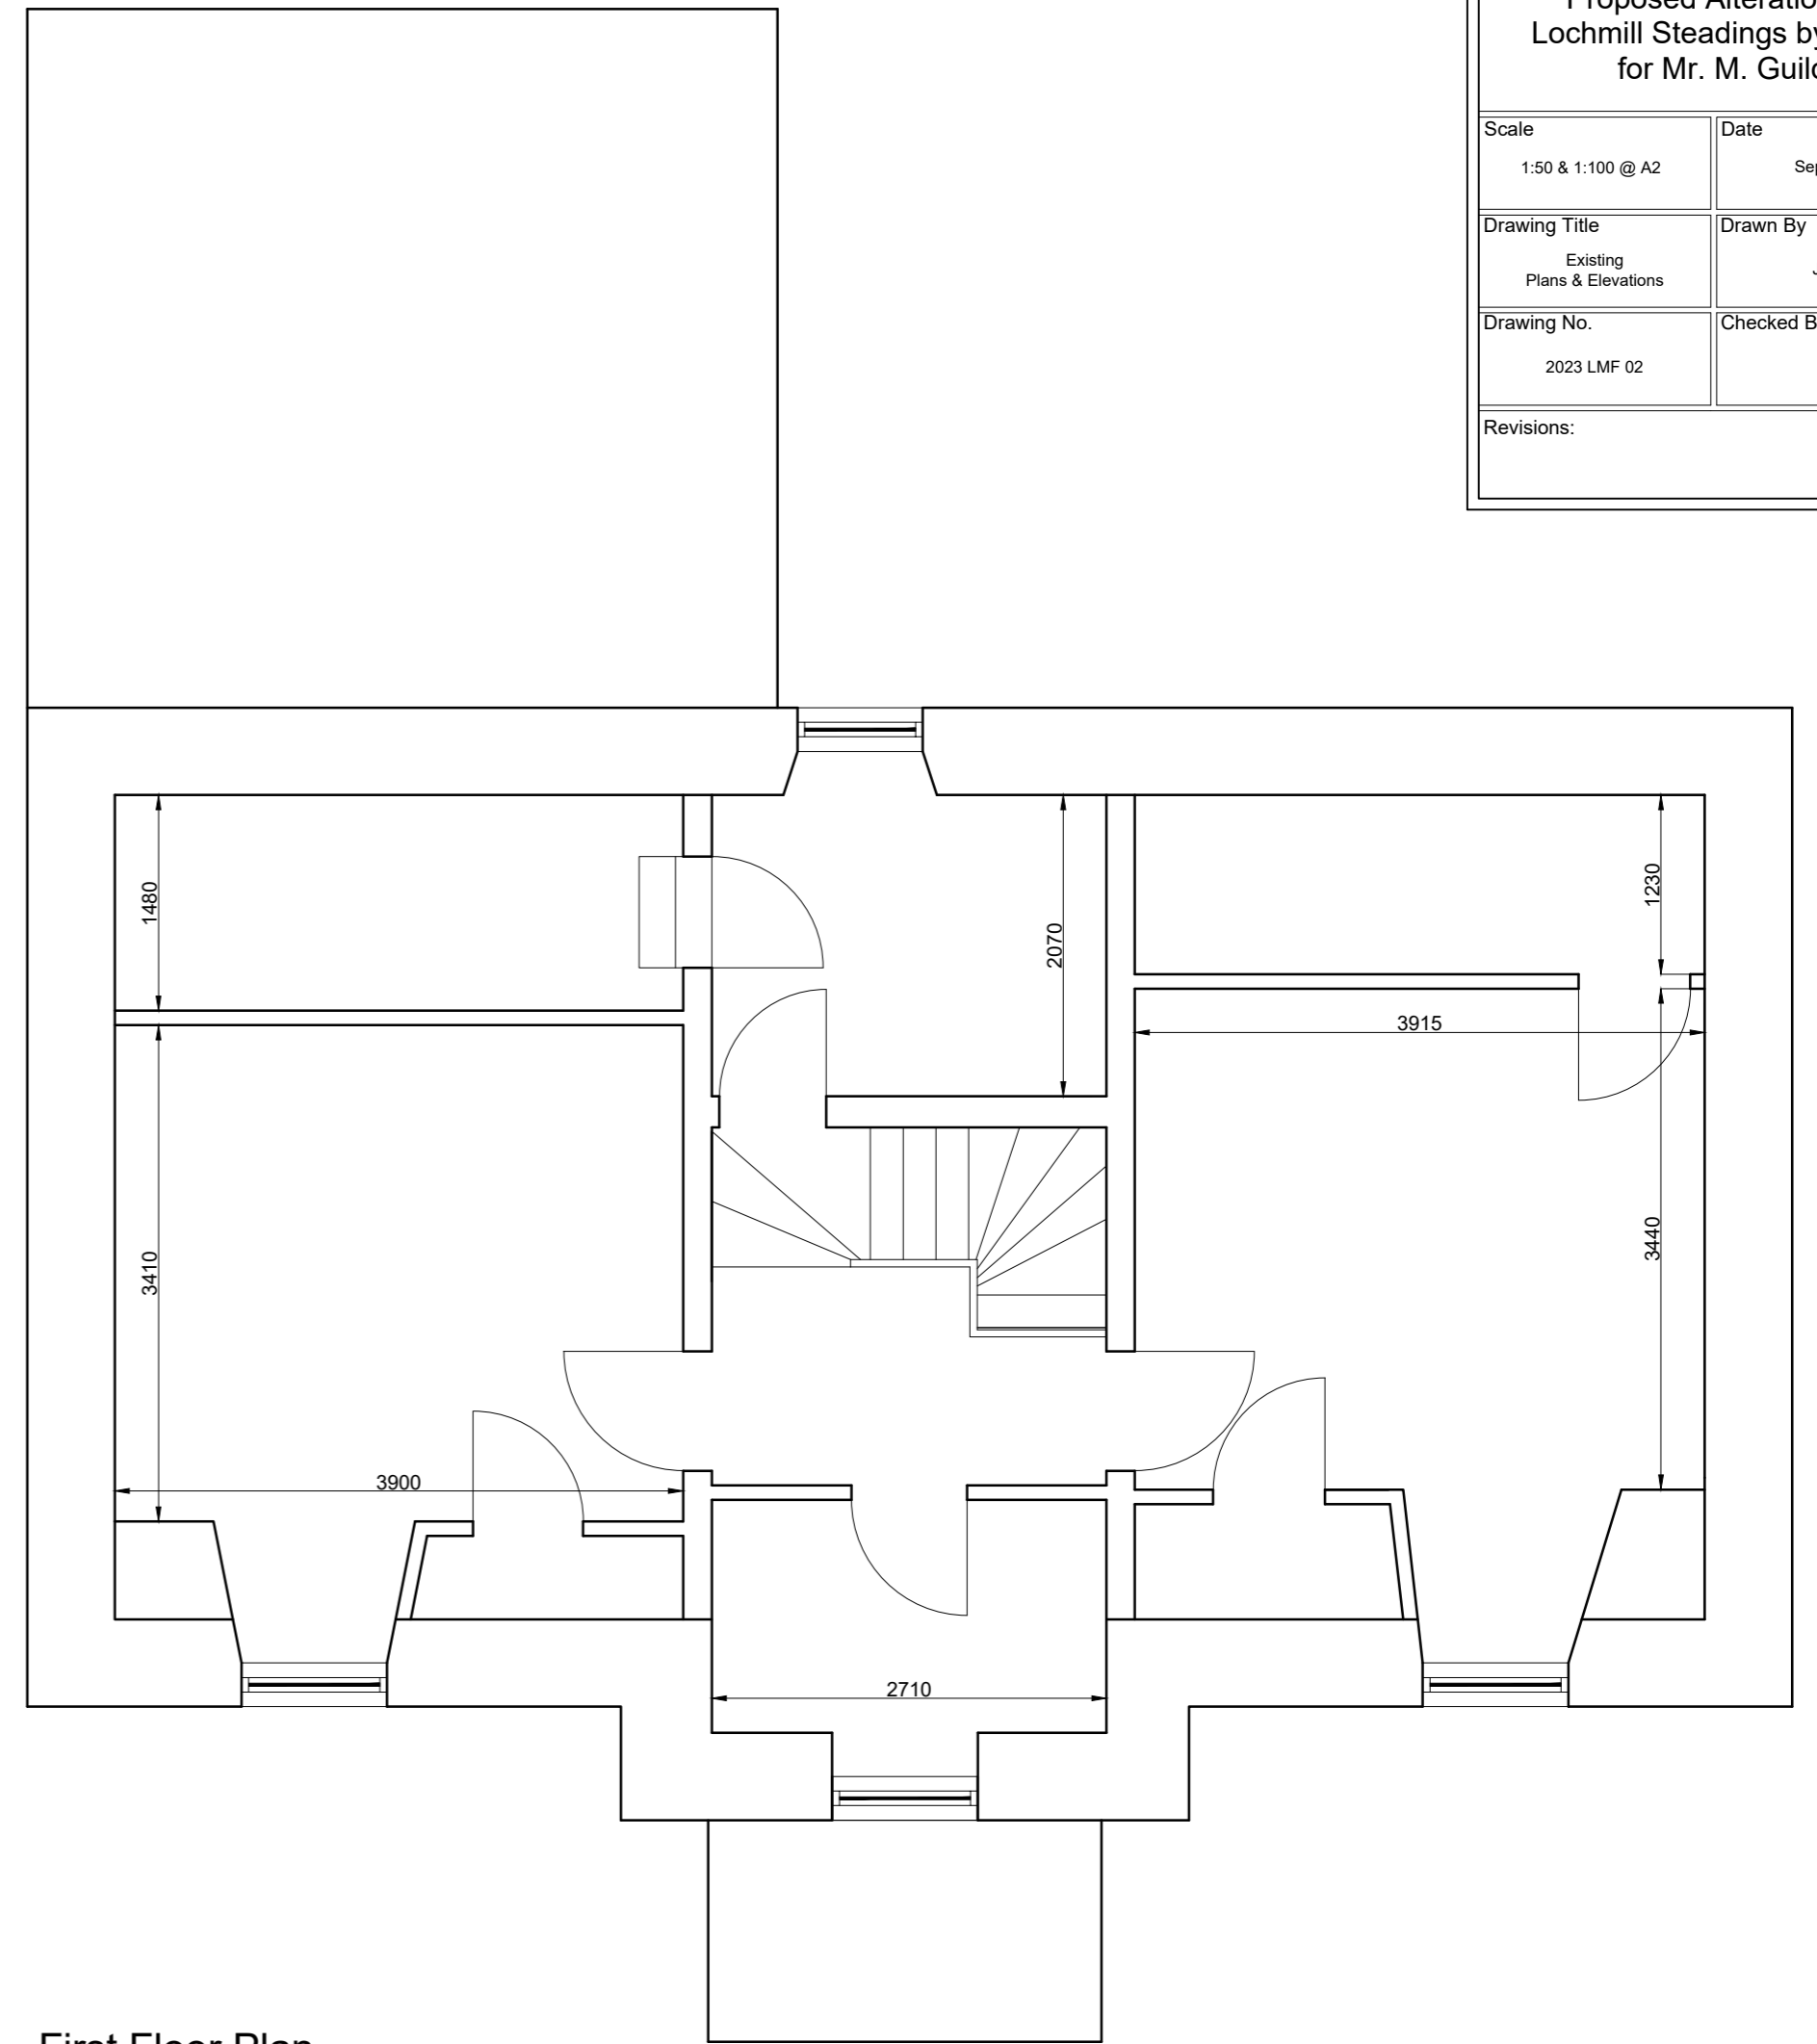

Ground Floor Plan
Scale 1:50

 

First Floor Plan
Scale 1:50

DO NOT SCALE FROM DRAWINGS	
<i>A.B. Roger & Young Ltd.</i> Chartered Architect & Surveyors 9 Macgregor Street, Brechin Tel: 01356 622125 Fax: 622644 Email: info@abrogerand young.com	
Job Title: Proposed Alterations at Lochmill Steadings by Forfar for Mr. M. Guild.	
Scale 1:50 & 1:100 @ A2	Date Sept 2015
Drawing Title Existing Plans & Elevations	Drawn By JWW
Drawing No. 2023 LMF 02	Checked By
Revisions:	