




Site Plan - Scale 1.500

 

Plan Scale 1cm = 5m

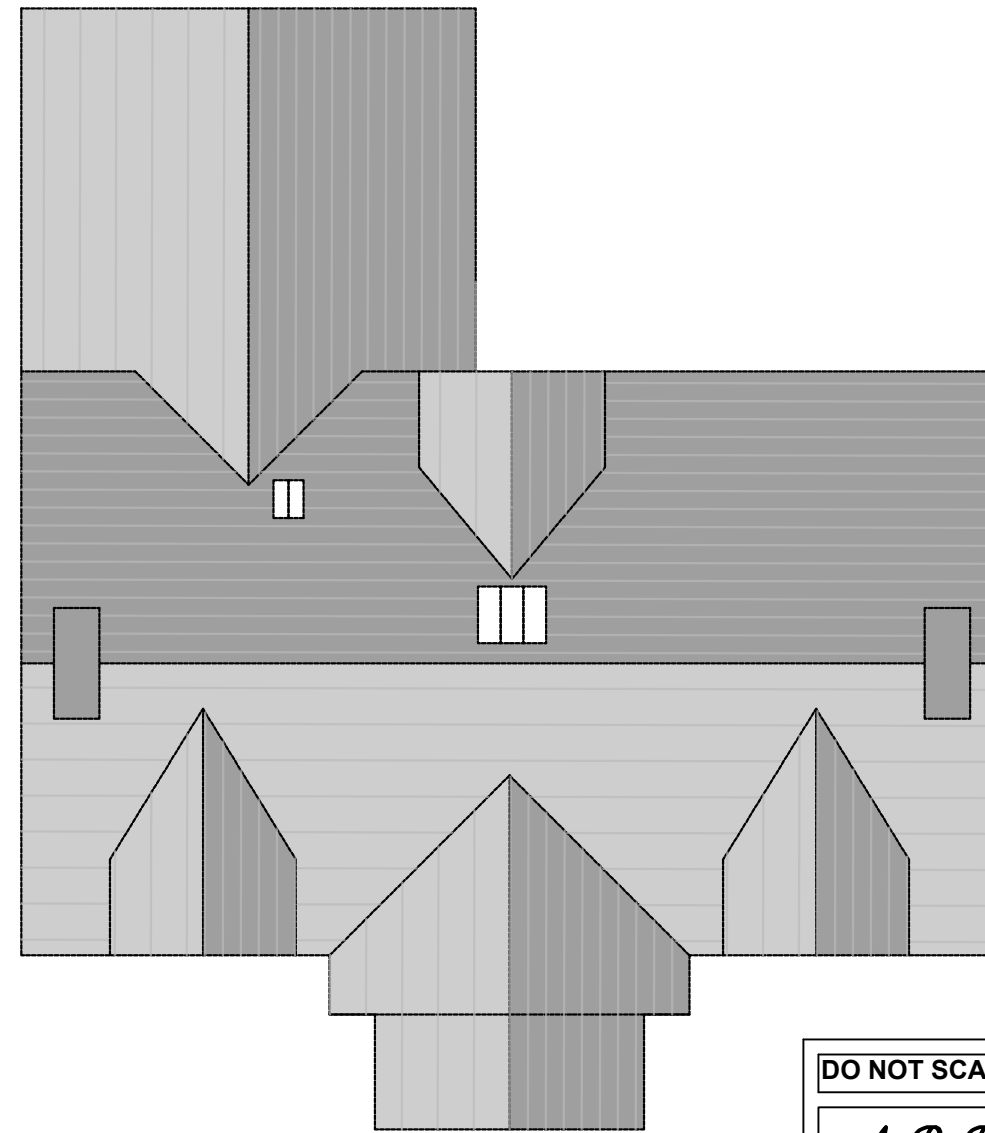

Roof Plan - Scale 1.100

 

Plan Scale 1cm = 1m

DO NOT SCALE FROM DRAWINGS

A.B. Roger & Young Ltd
Chartered Architect & Surveyors
9 Macgregor Street, Brechin
 Tel: 01356 622125 Fax: 622644
 Email :- info@abrogerandyoung.com

Job Title:
 Proposed New House
 at Lochmill, by Forfar
 For Guild Homes

Scale 1:500 & 1:100 @ A3	Date July 2023
-----------------------------	-------------------

Drawing Title Existing Roof Plan	Drawn By KM
-------------------------------------	----------------

Drawing No. 2023 LMF 03	Checked By AHW
----------------------------	-------------------

Revisions: