




WEST ELEVATION.

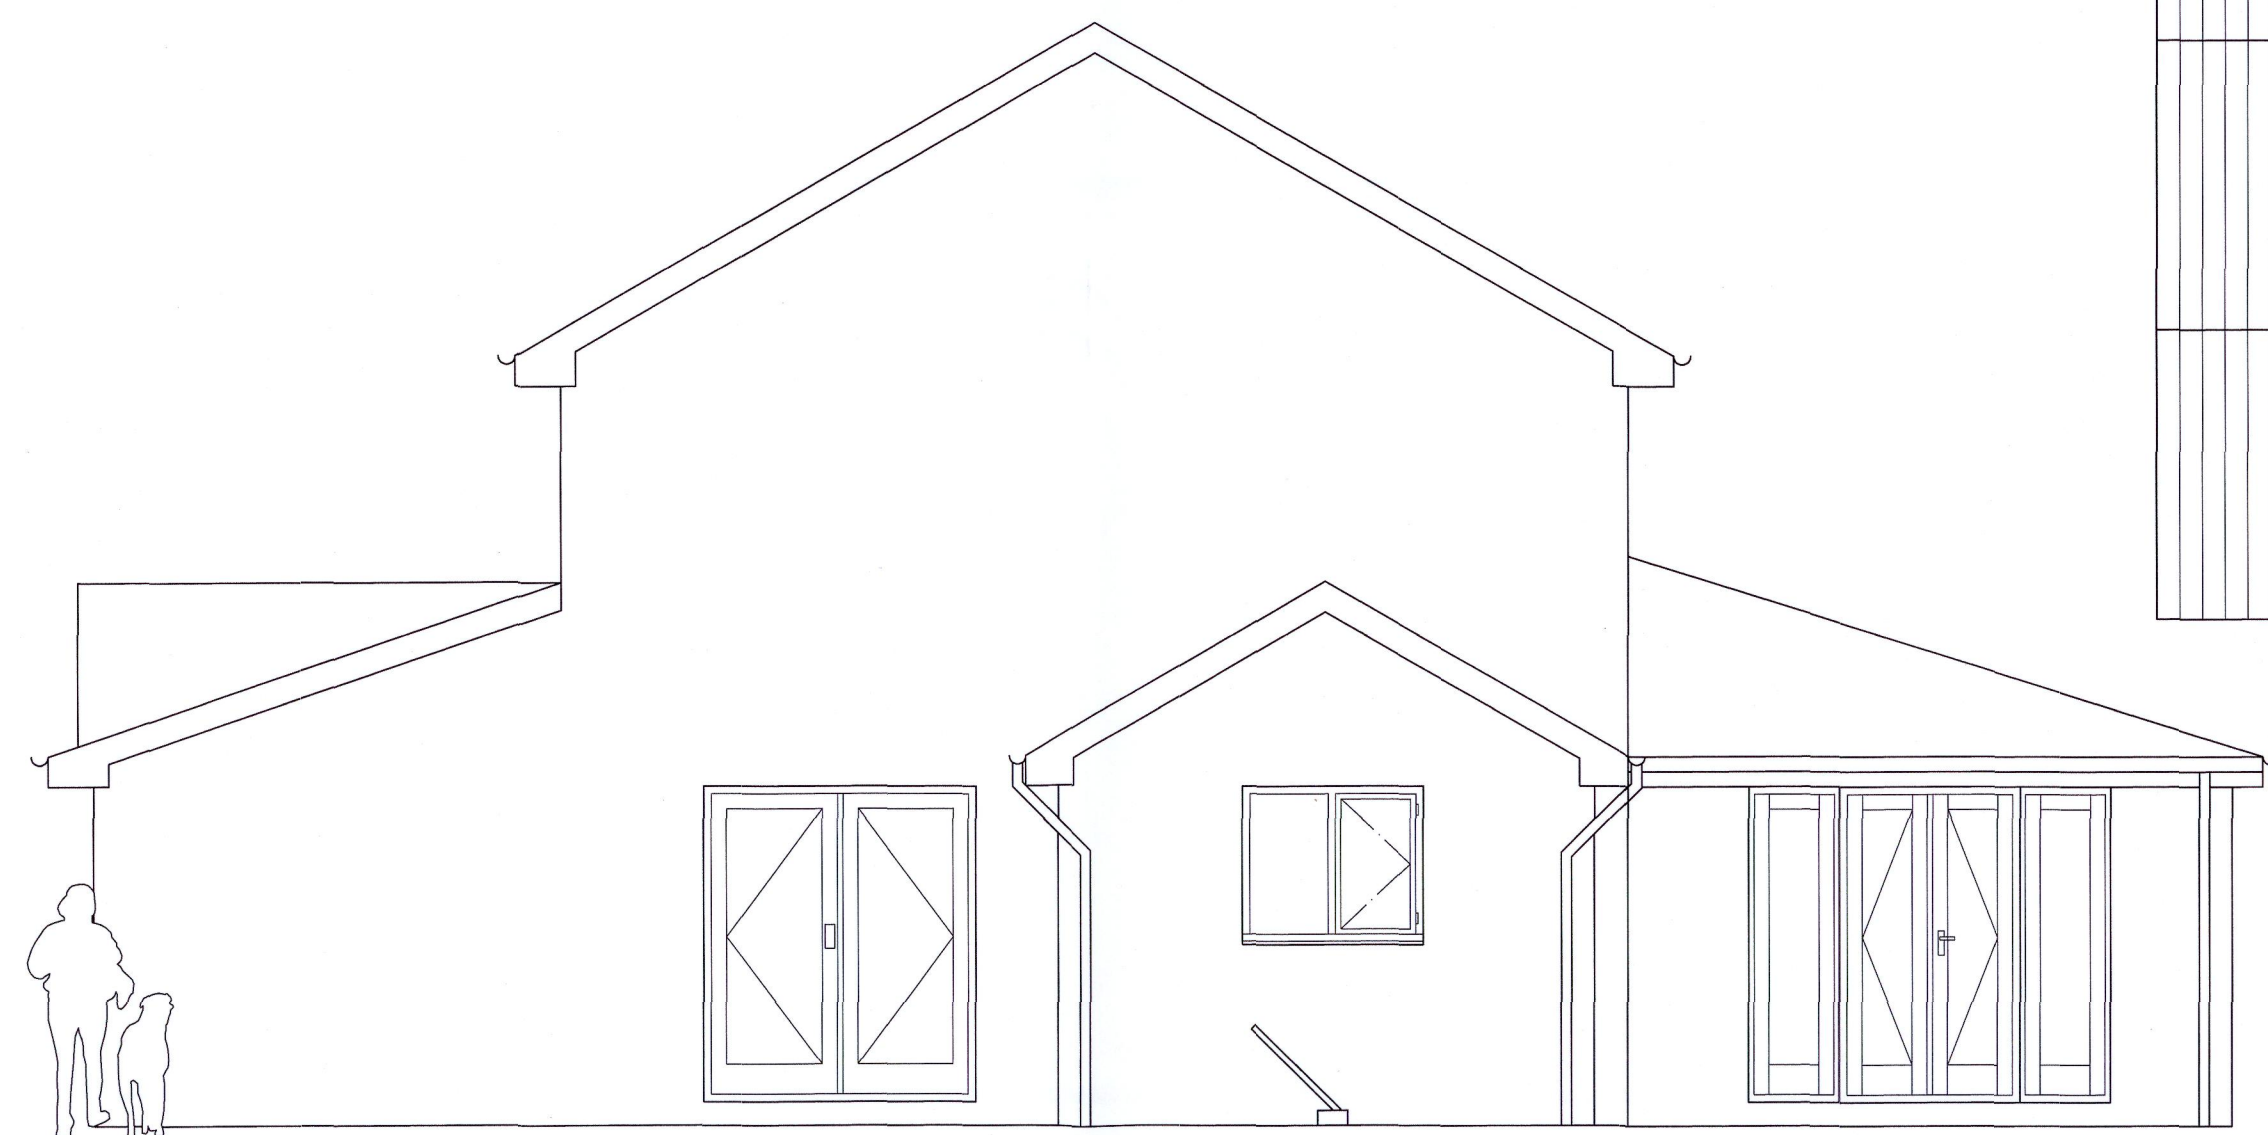


SOUTH ELEVATION.

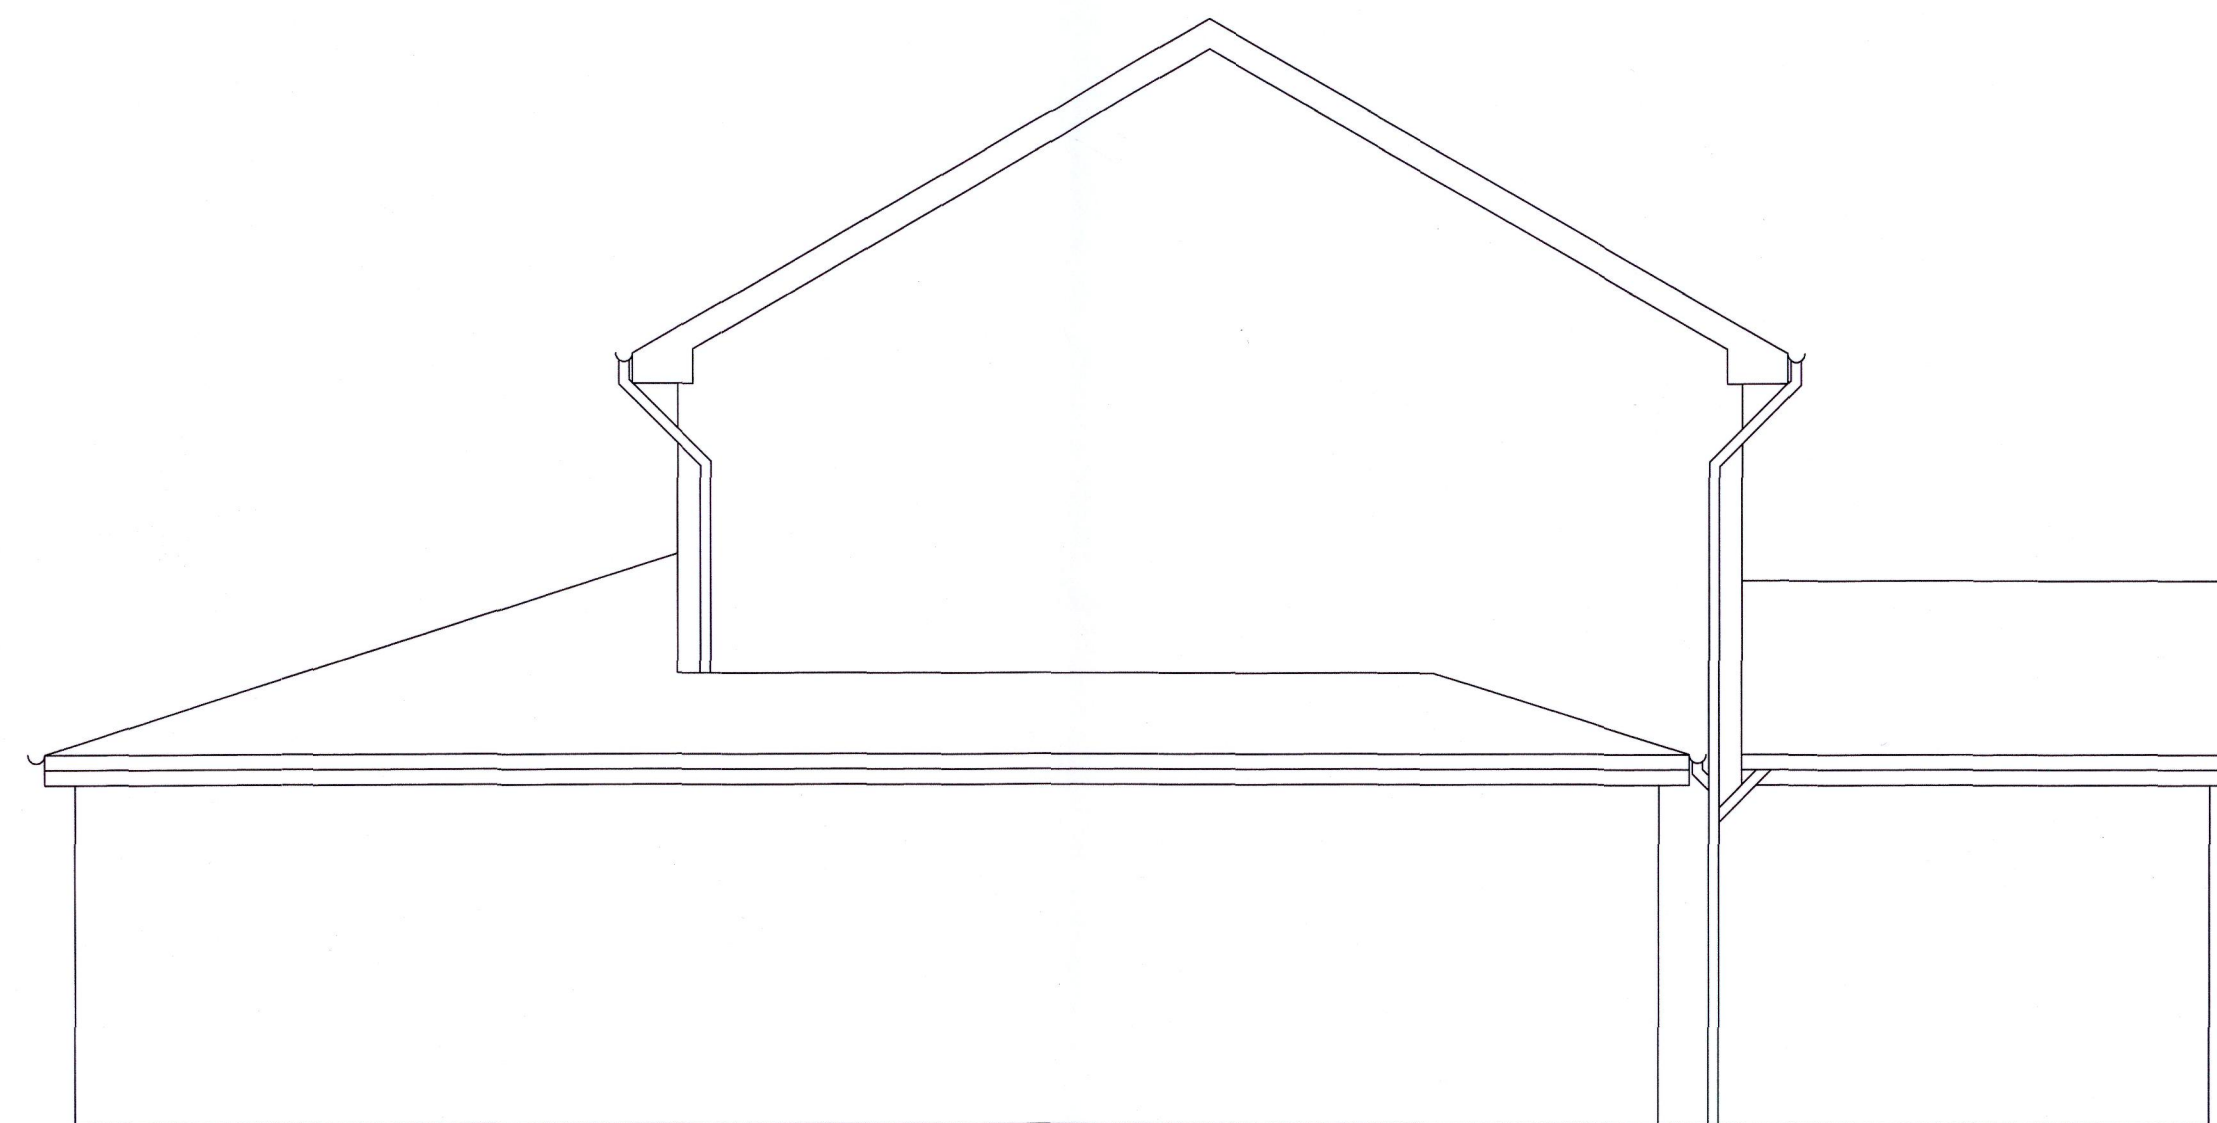


NORTH ELEVATION.

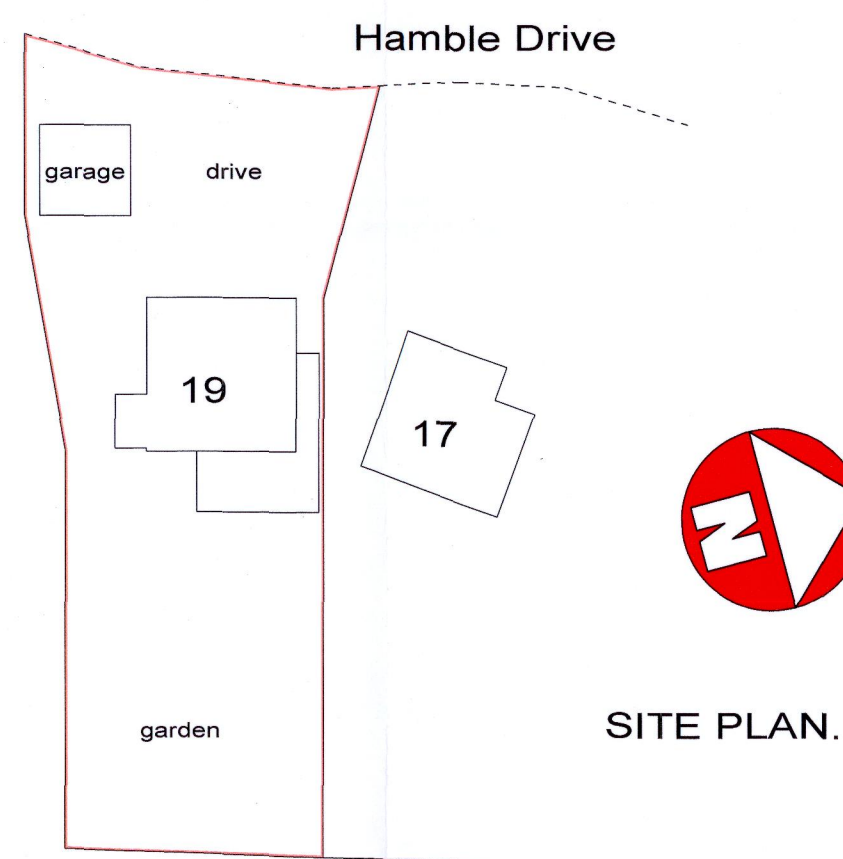


SITE PLAN.

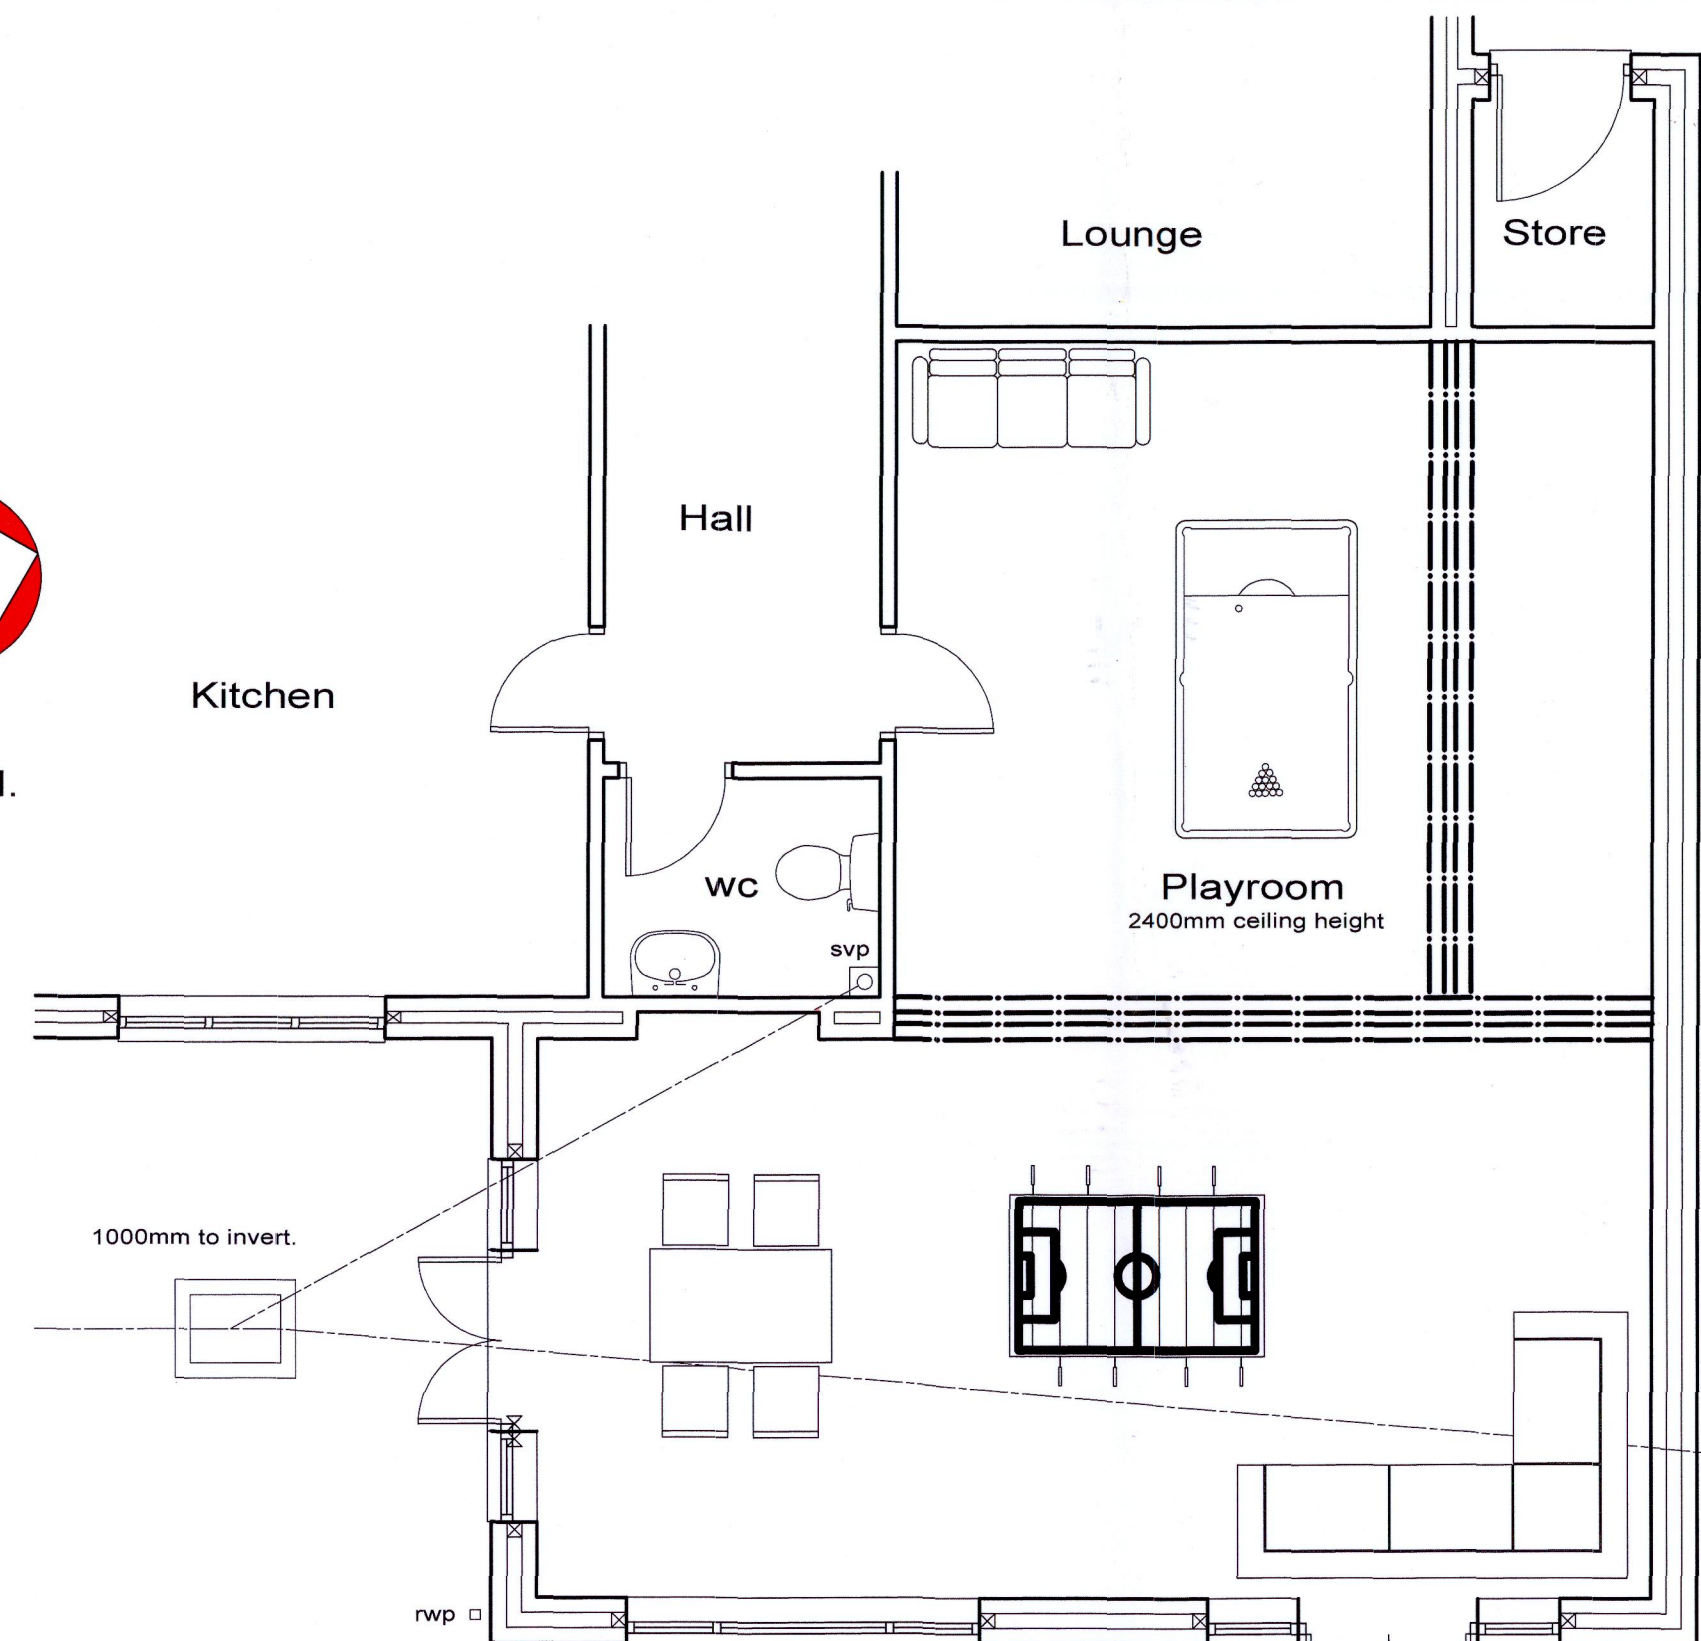


EXISTING GROUND FLOOR LAYOUT.

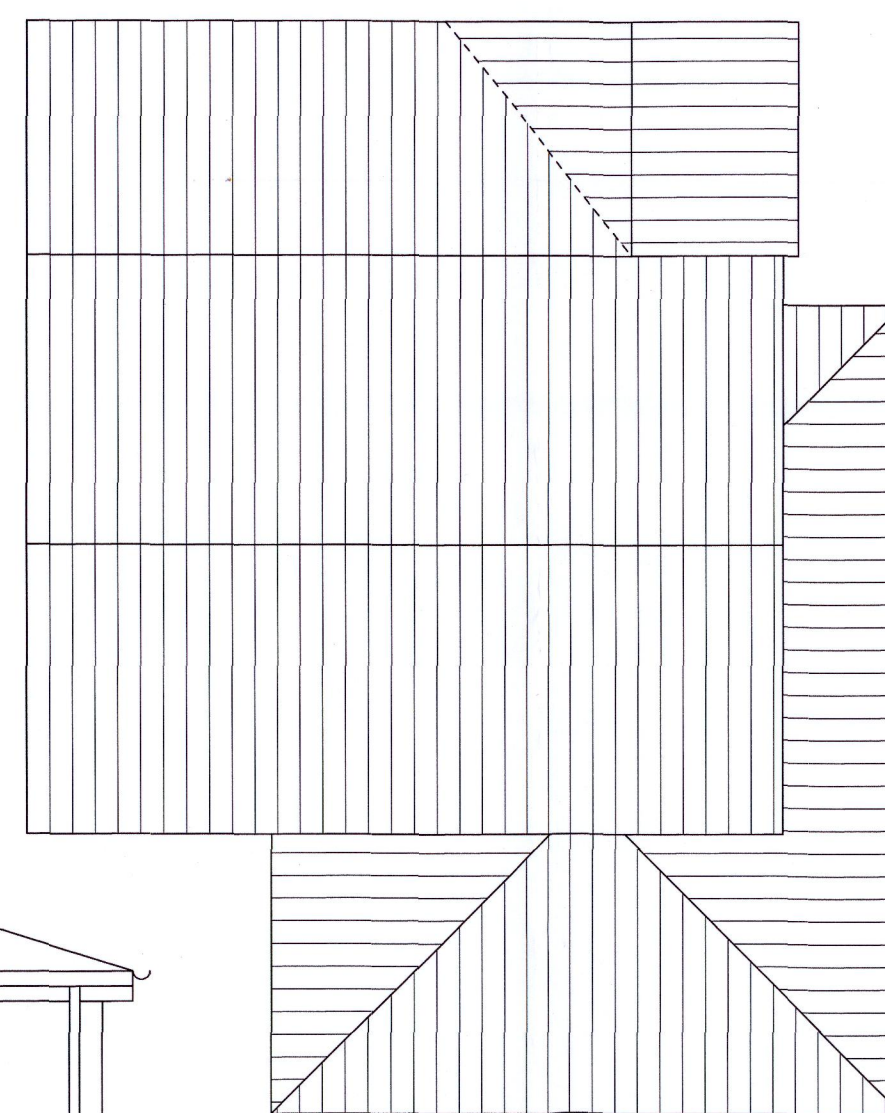

ROOF PLAN.

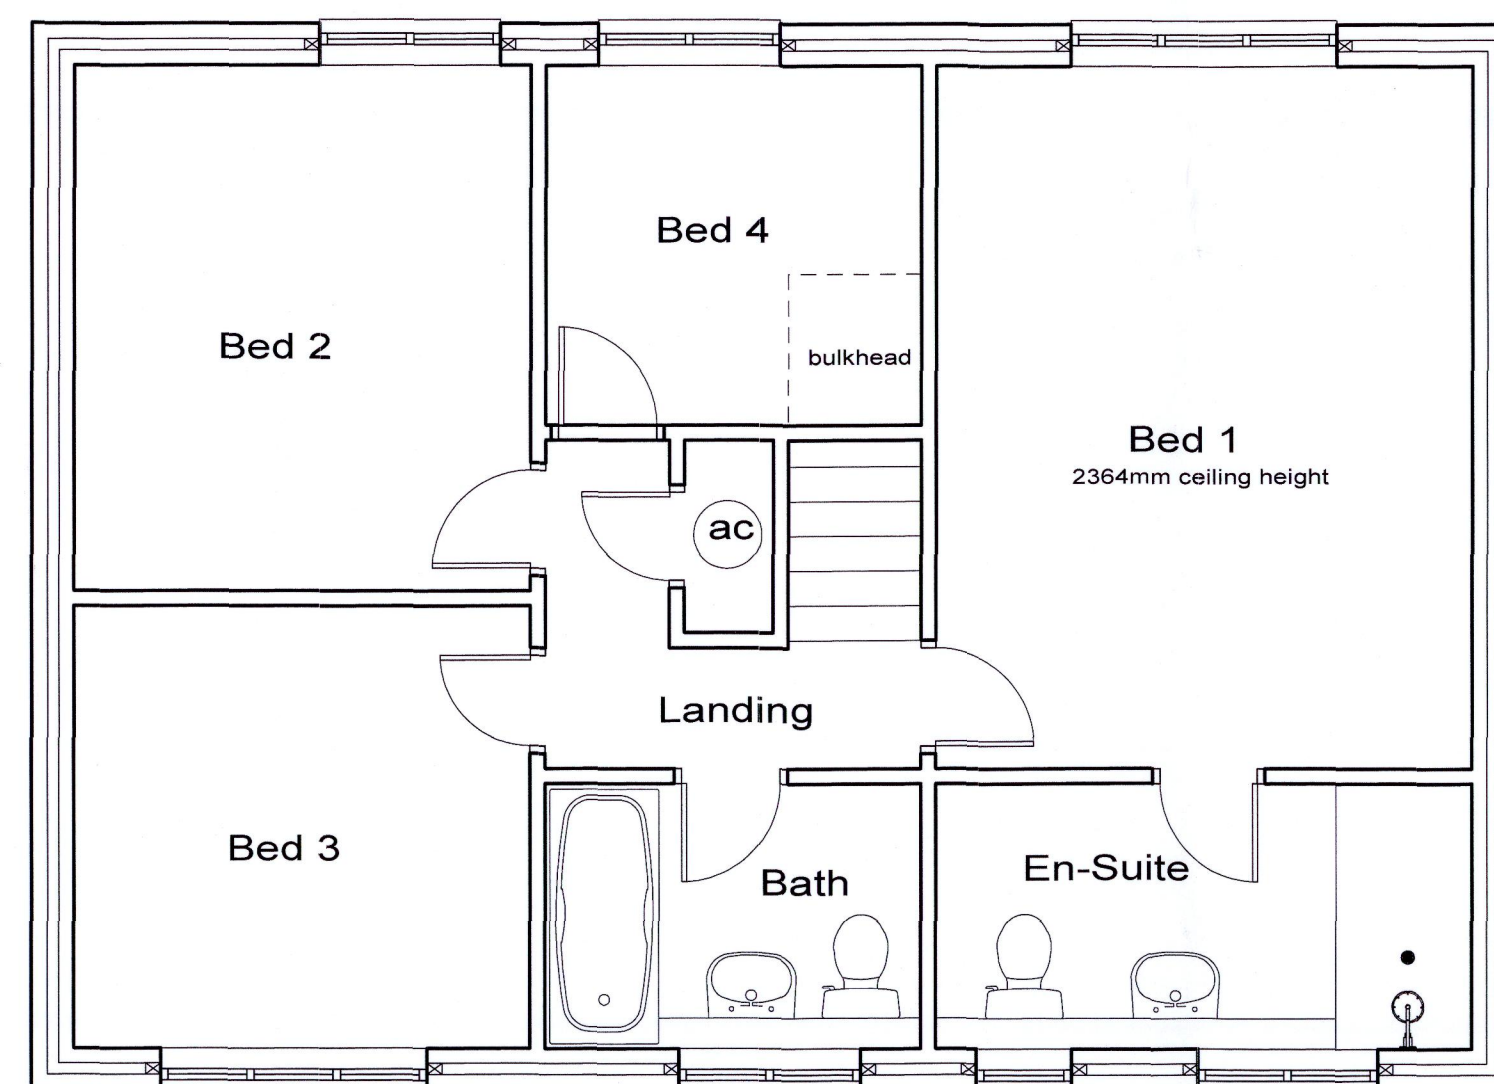

EXISTING FIRST FLOOR LAYOUT.

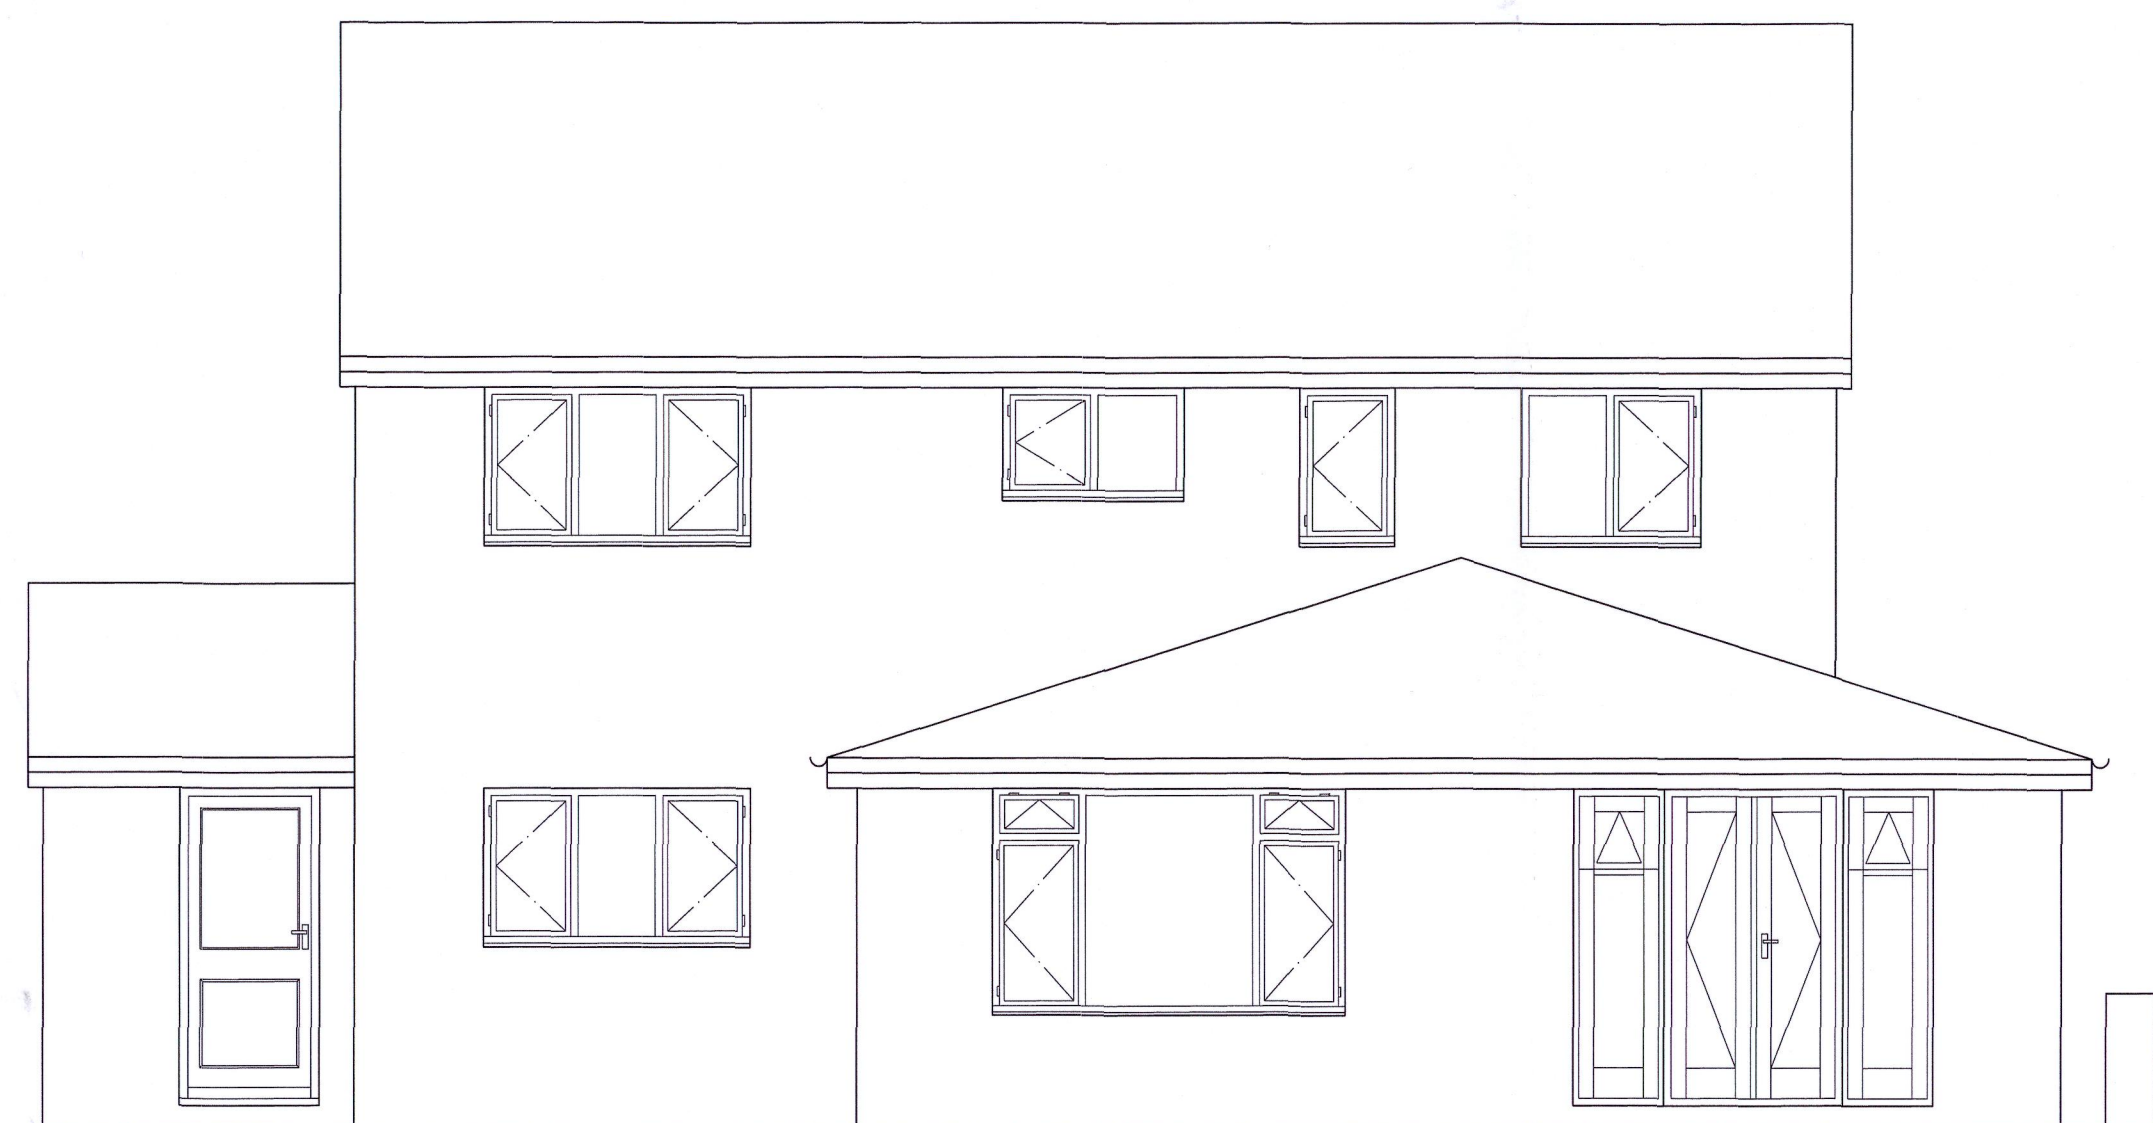

EAST ELEVATION.

NOTES  
All dimensions must be checked on site and not scaled from this drawing.

A	Date	Revisions

**JOHN WOODS**  
TechRICS  
Associate of the Chartered Institute of Building  
**Building Consultant**

Plan Drawing - Bill of Quantities - Estimating  
Building Supervision - Valuations for Groundwork  
and Civil Engineering

HEATH COPSE, WOLVERTON ROAD, BAUGHURST  
HANTS. RG26 5JH  
TEL: 0118 981 2766 FAX: 0118 981 2765

Client  
**Philip Capel.**

Job Title  
**19, Hamble Drive, Tadley,  
Hampshire, RG26 3UN.**

Drawing Title  
**Existing Survey.**

Scale  
**1:50. 1:100. 1:500.**

Date  
**03 08 18.** Drawn By  
**John Woods.**

Dwg No.  
**08 18 7703** Rev.