



THIS DRAWING IS COPYRIGHT
 Contractors and Consultants must check all dimensions on site.
 Any discrepancies to be reported to Laurence Associates
 before work proceeds. This drawing shall be used only for the
 purpose intended.
 PLEASE DO NOT SCALE FOR CONSTRUCTION PURPOSES.

Notes:

Rev.	Description	Drawn	Date
	PLANNING	CB	22/11/2023



planning
 architecture
 landscape

t: +44(0)1872 225 259
 e: hello@laurenceassociates.co.uk
 w: www.laurenceassociates.co.uk

Project Title:
KENYN PEDER

Project Address:
**5 BOUNDER TREATH
 COVERACK
 TR12 6TP**

Client:
STUART & ELAINE MEASHAM


Drawing Title:
EXISTING & PROPOSED SITE PLAN

Scale: 1:200@A2	Drawn: CB
Date: 11/23	Checked: LM
Drawing No: 23218-PL-00-03	Rev.

PLANNING



EXISTING SITE PLAN
 1:200
 1:200
 1m 5m 10m 20m

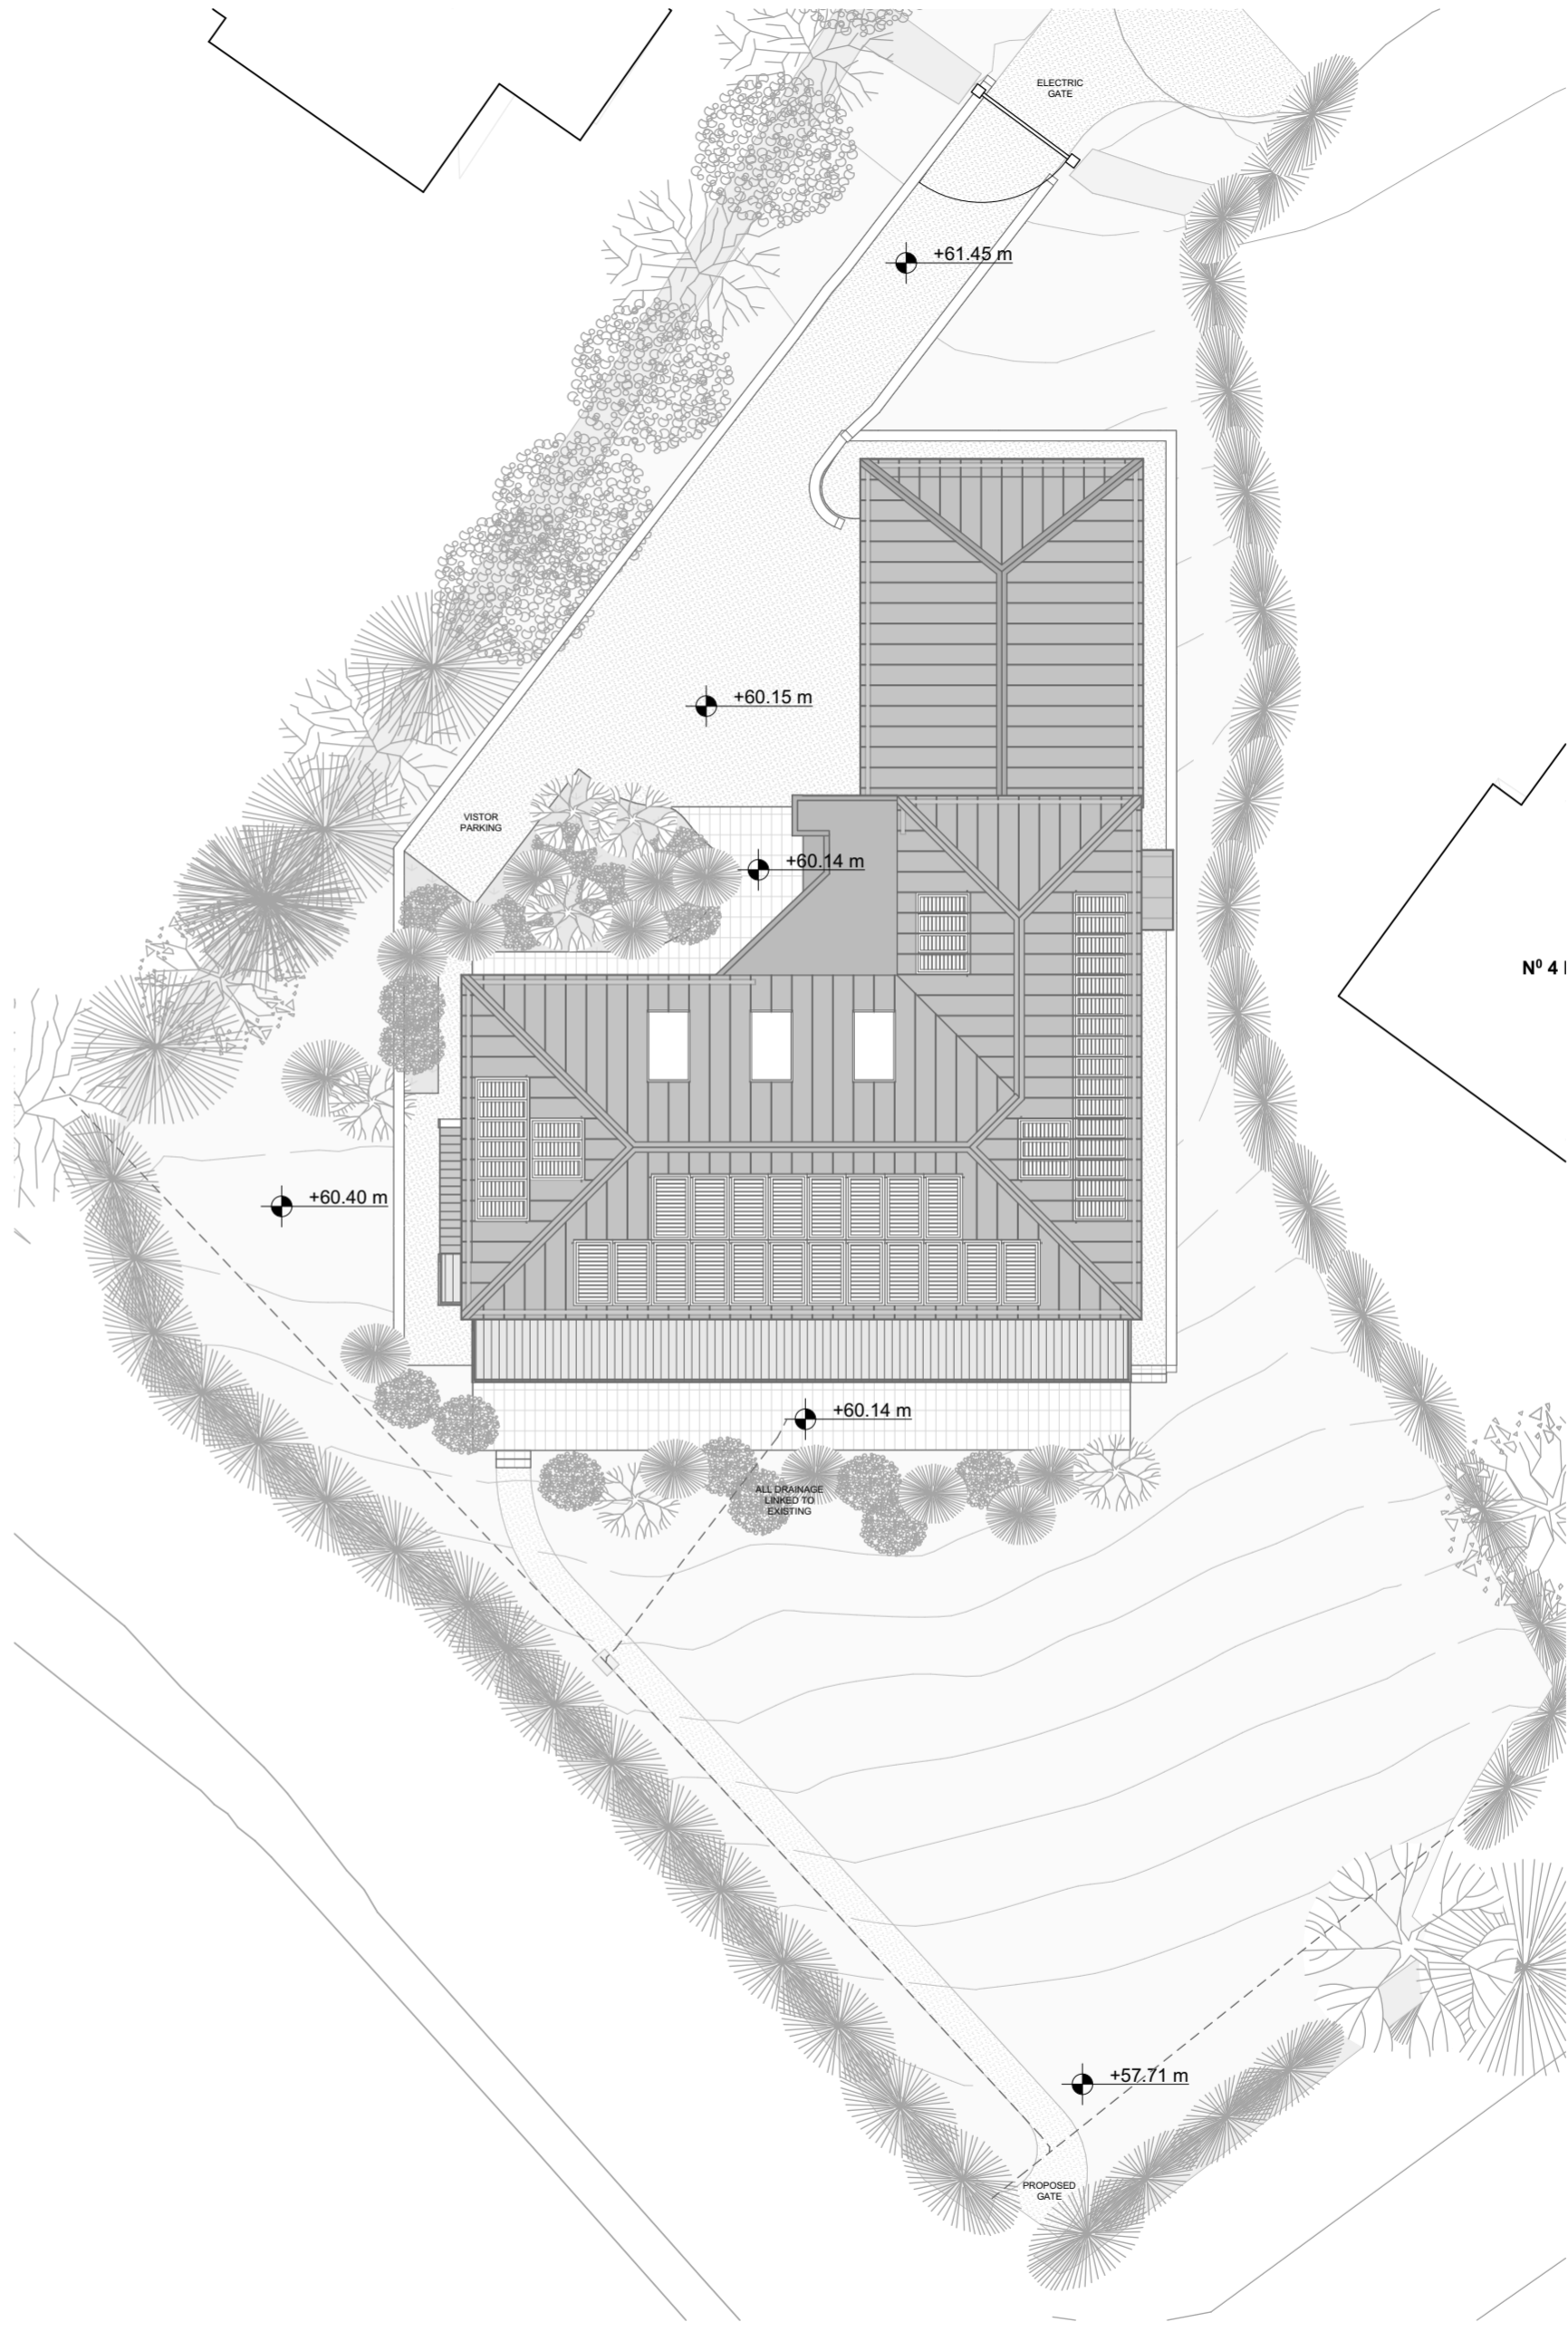

PROPOSED SITE PLAN
 1:200