

**Notes**



Do not scale for construction purposes from this drawing, if in doubt ask.

All dimensions and levels to be checked on site by contractor before commencement of works and discrepancies reported to the architect.


No responsibility can be accepted for errors arising on site due to unauthorised variations from the architect's drawings.

This drawing is copyright of the architect and may not be reproduced without license.

The drawing is prepared for the purpose of obtaining local authority consent. The author accepts no design liability for works designed on the basis of this drawing.

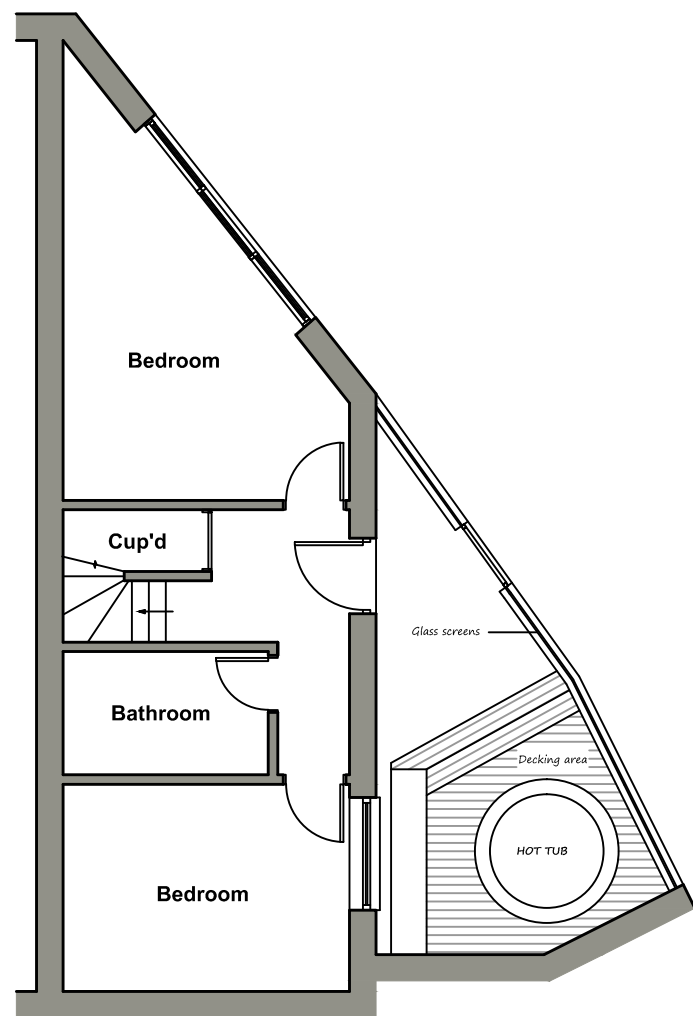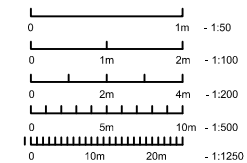

**Ground Floor Plan**

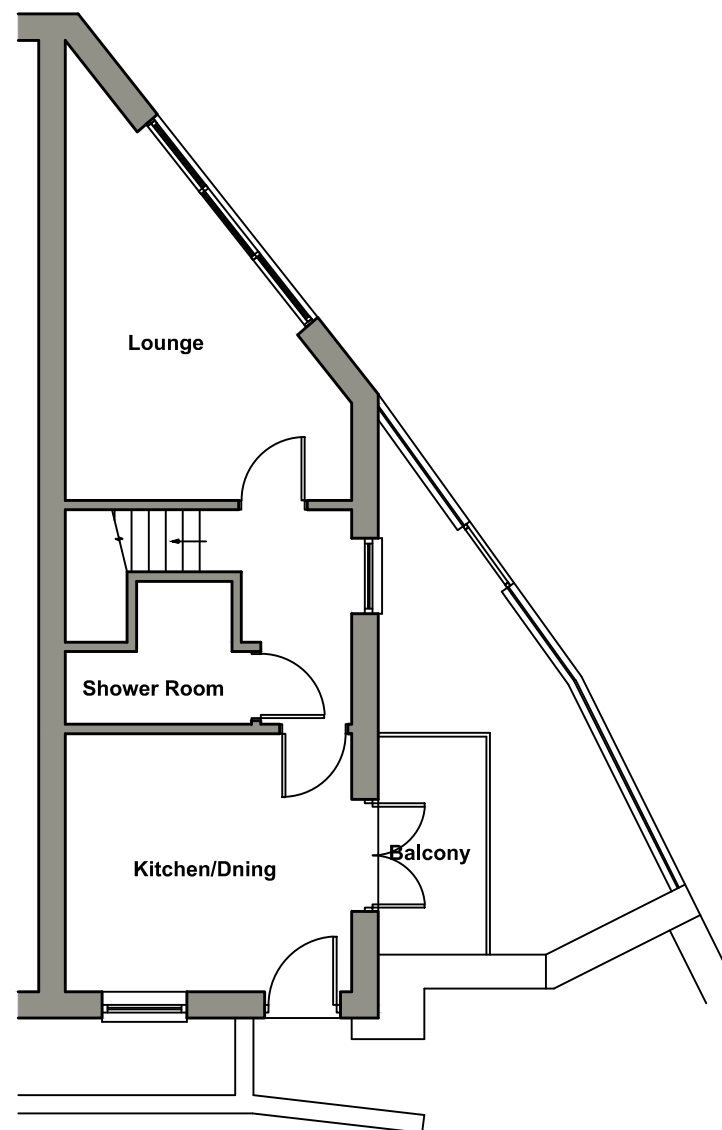

**First Floor Plan**

Rev	Details	Date

**Architectural Consult**

Chy Kevos, Pendarves Road,  
 Camborne, Cornwall TR14 7QJ  
 01209 484902  
 architecturalconsult@yahoo.co.uk

Client  
 Mr & Mrs Race

Project  
 Proposed Extension at 7 Atlantic  
 Watch, Carbis Bay, St Ives

Drawing  
 Existing Floor Plans

Scale 1:100 @ A3	Date September 2023
---------------------	------------------------

**PLANNING**

Job No	Drawing No	Revision
<b>369</b>	<b>02</b>	