

**Notes**


Do not scale for construction purposes from this drawing, if in doubt ask.

All dimensions and levels to be checked on site by contractor before commencement of works and discrepancies reported to the architect.

No responsibility can be accepted for errors arising on site due to unauthorised variations from the architect's drawings.


This drawing is copyright of the architect and may not be reproduced without license.

The drawing is prepared for the purpose of obtaining local authority consent. The author accepts no design liability for works designed on the basis of this drawing.

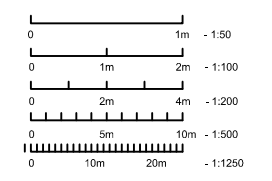


**East Elevation**

*Window obscured by extension*

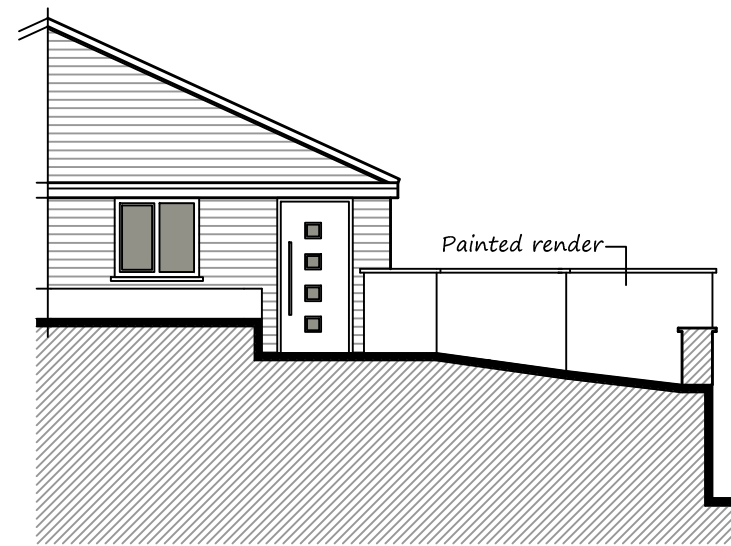

**South Elevation**

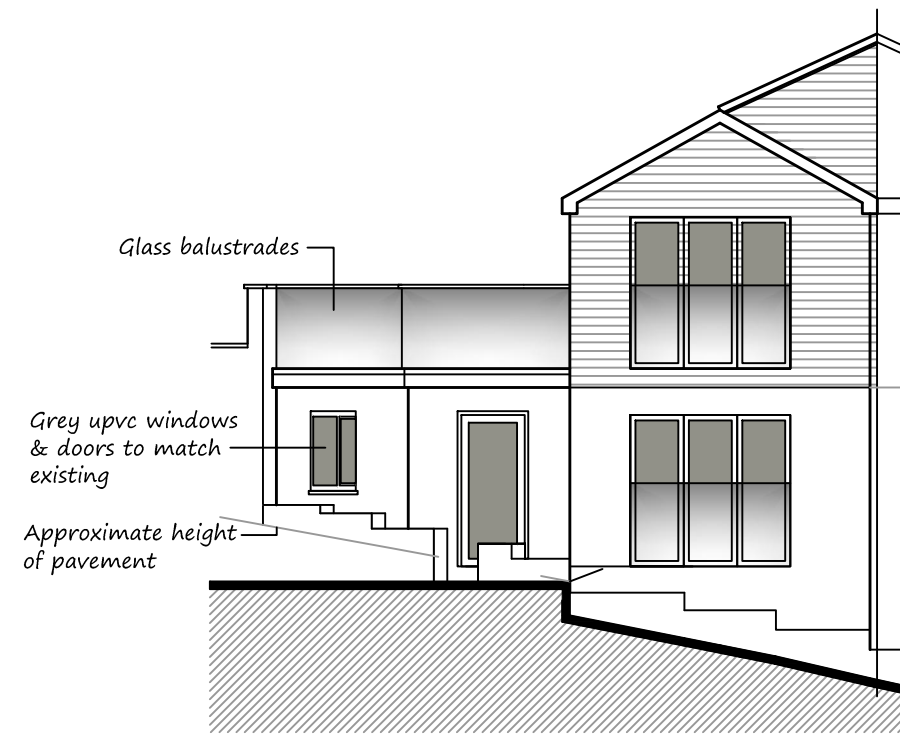

**North Elevation**

Rev	Details	Date

**Architectural Consult**

Chy Kevos, Pendarves Road,  
Camborne, Cornwall TR14 7QJ  
01209 484902  
architecturalconsult@yahoo.co.uk

Client  
**Mr & Mrs Race**

Project  
Proposed Extension at 7 Atlantic Watch, Carbis Bay, St Ives

Drawing  
Proposed Elevations

Scale 1:100 @ A3	Date September 2023
---------------------	------------------------

**PLANNING**

Job No <b>369</b>	Drawing No <b>06</b>	Revision
----------------------	-------------------------	----------