



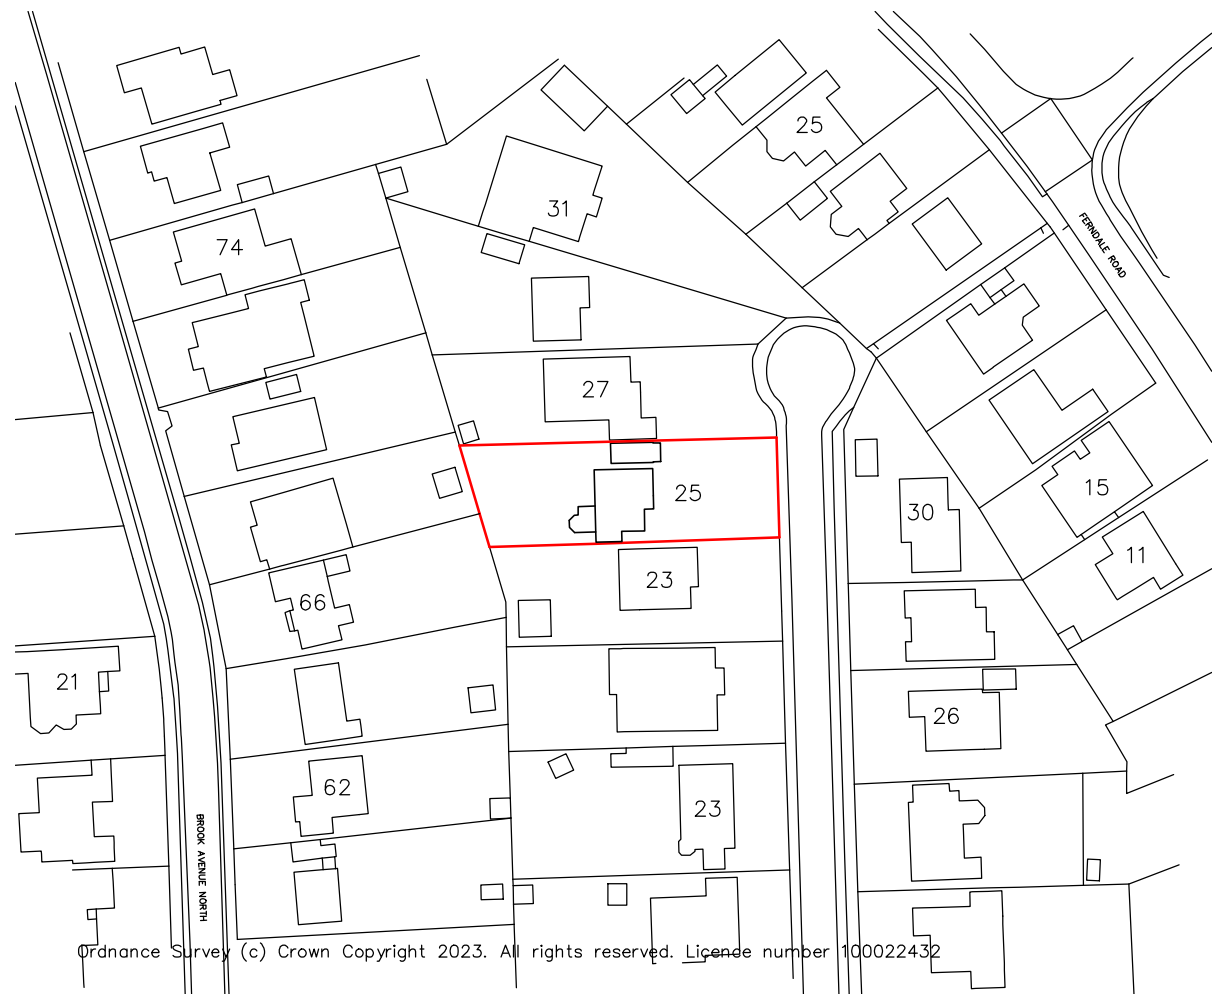


Block / Site Plan 1:500  Refer to Drawing 03 for setting out dimensions

 

Ordnance Survey (c) Crown Copyright 2023. All rights reserved. Licence number 100022432

Location Plan 1:1250 

 

1:1250 @ A3

Project:	Proposed Extension 25 Barrs Wood Road New Milton Hampshire
Drwg:	Planning Application Site & Location Plans
Client:	Mr & Mrs Cannon

<h1>Task Building Design</h1>	
31 Shorefield Way, Milford on Sea, Hants S041 0RW T: 01590 642244 Email mark.bailey4@btconnect.com	
Scale: 1:1250 & 1:500	Date: Dec 2023
DRG. No. TBD/23/1289/01	Rev. 0