



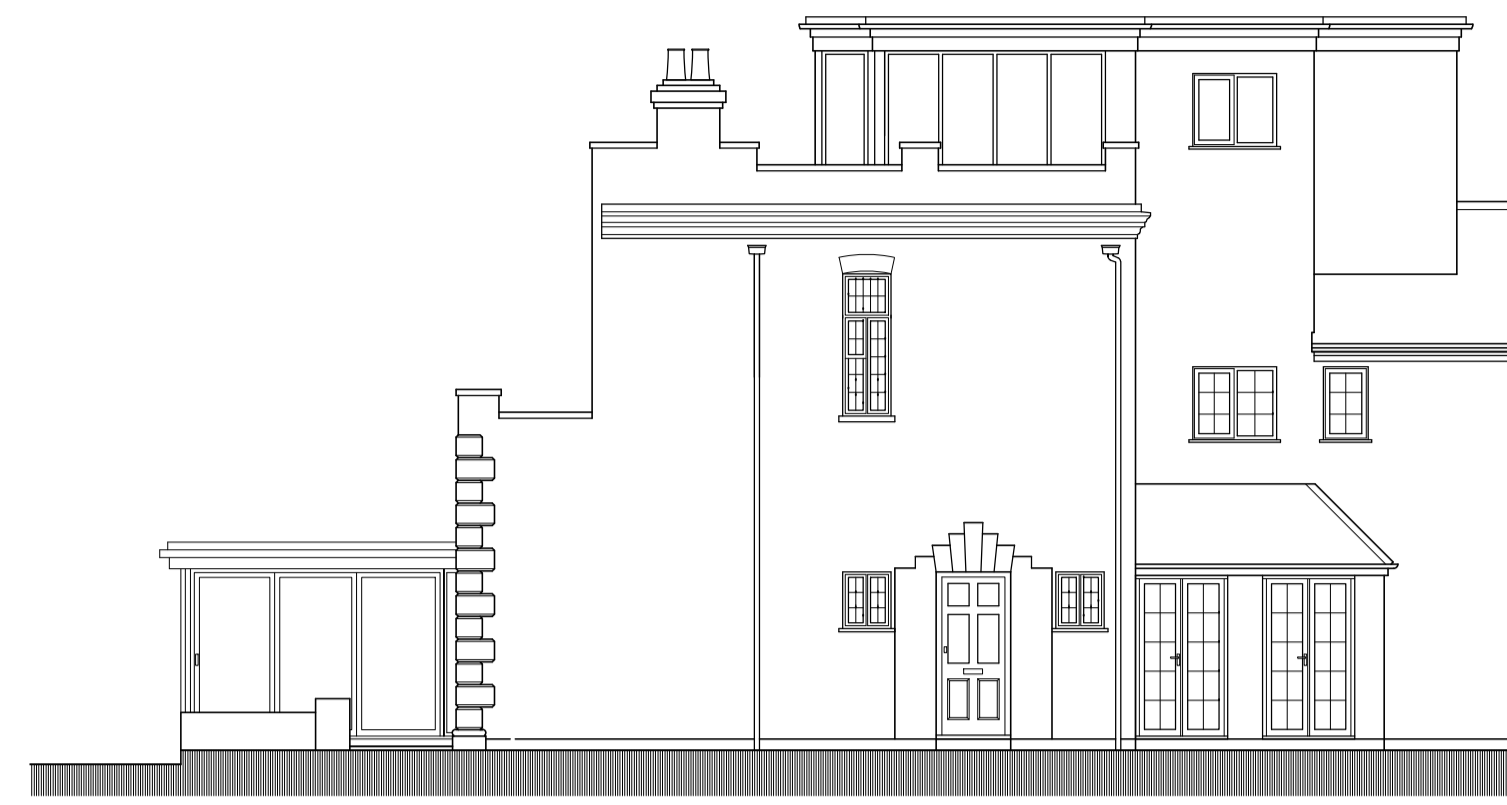


South East Elevation
1:100

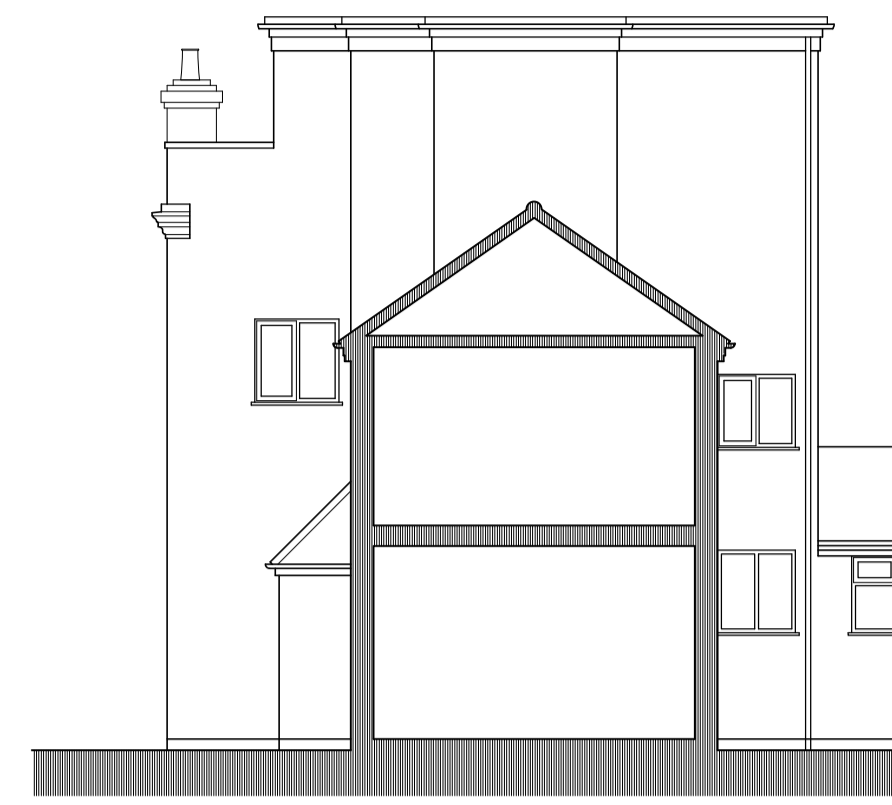


North East Elevation




North West Elevation

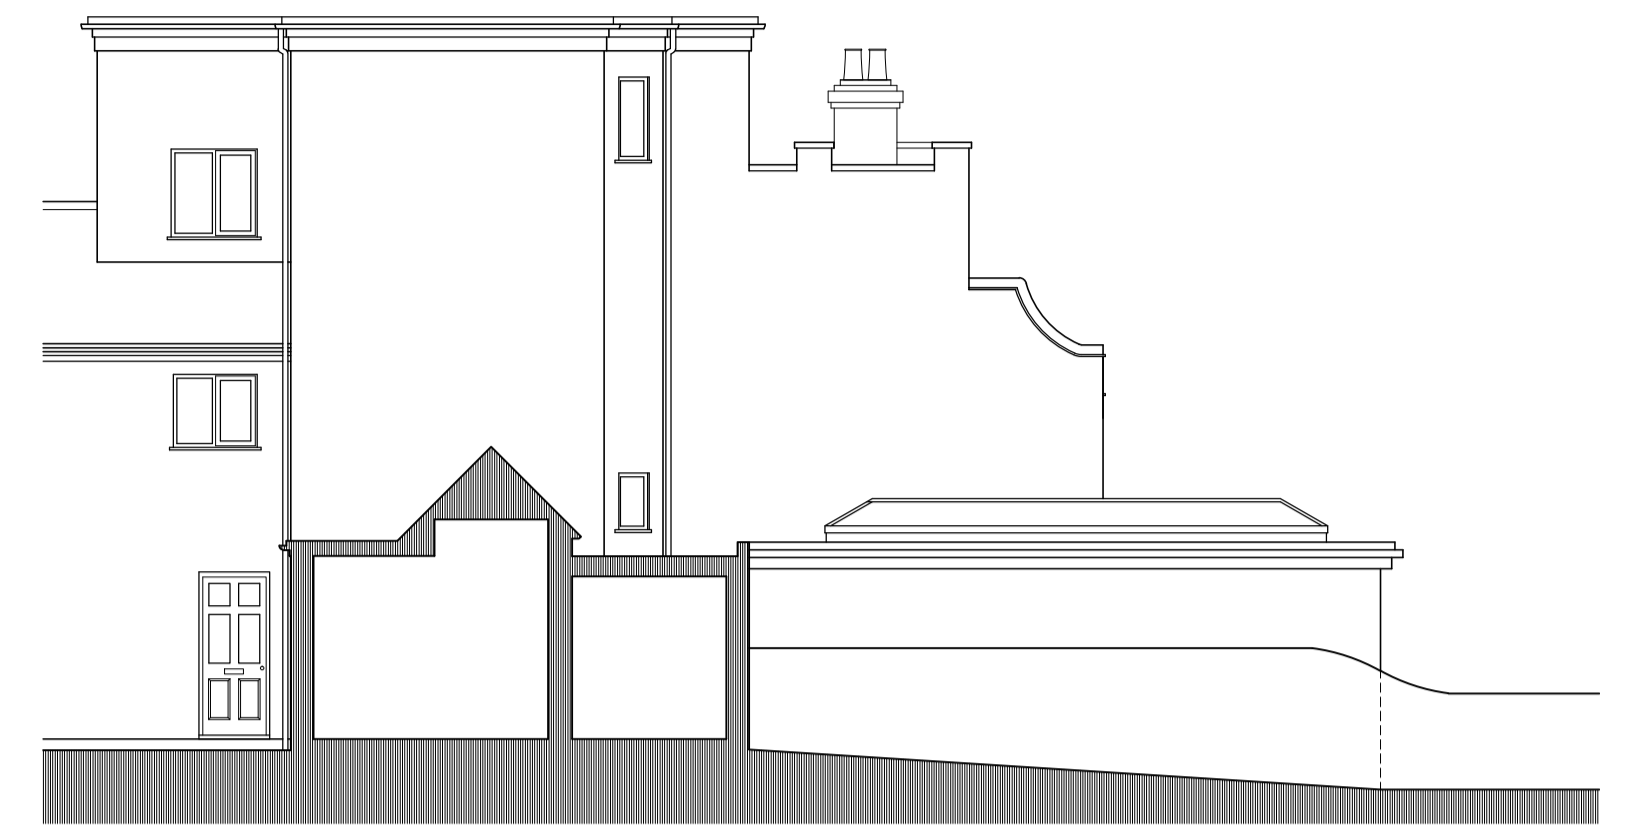


South West Elevation

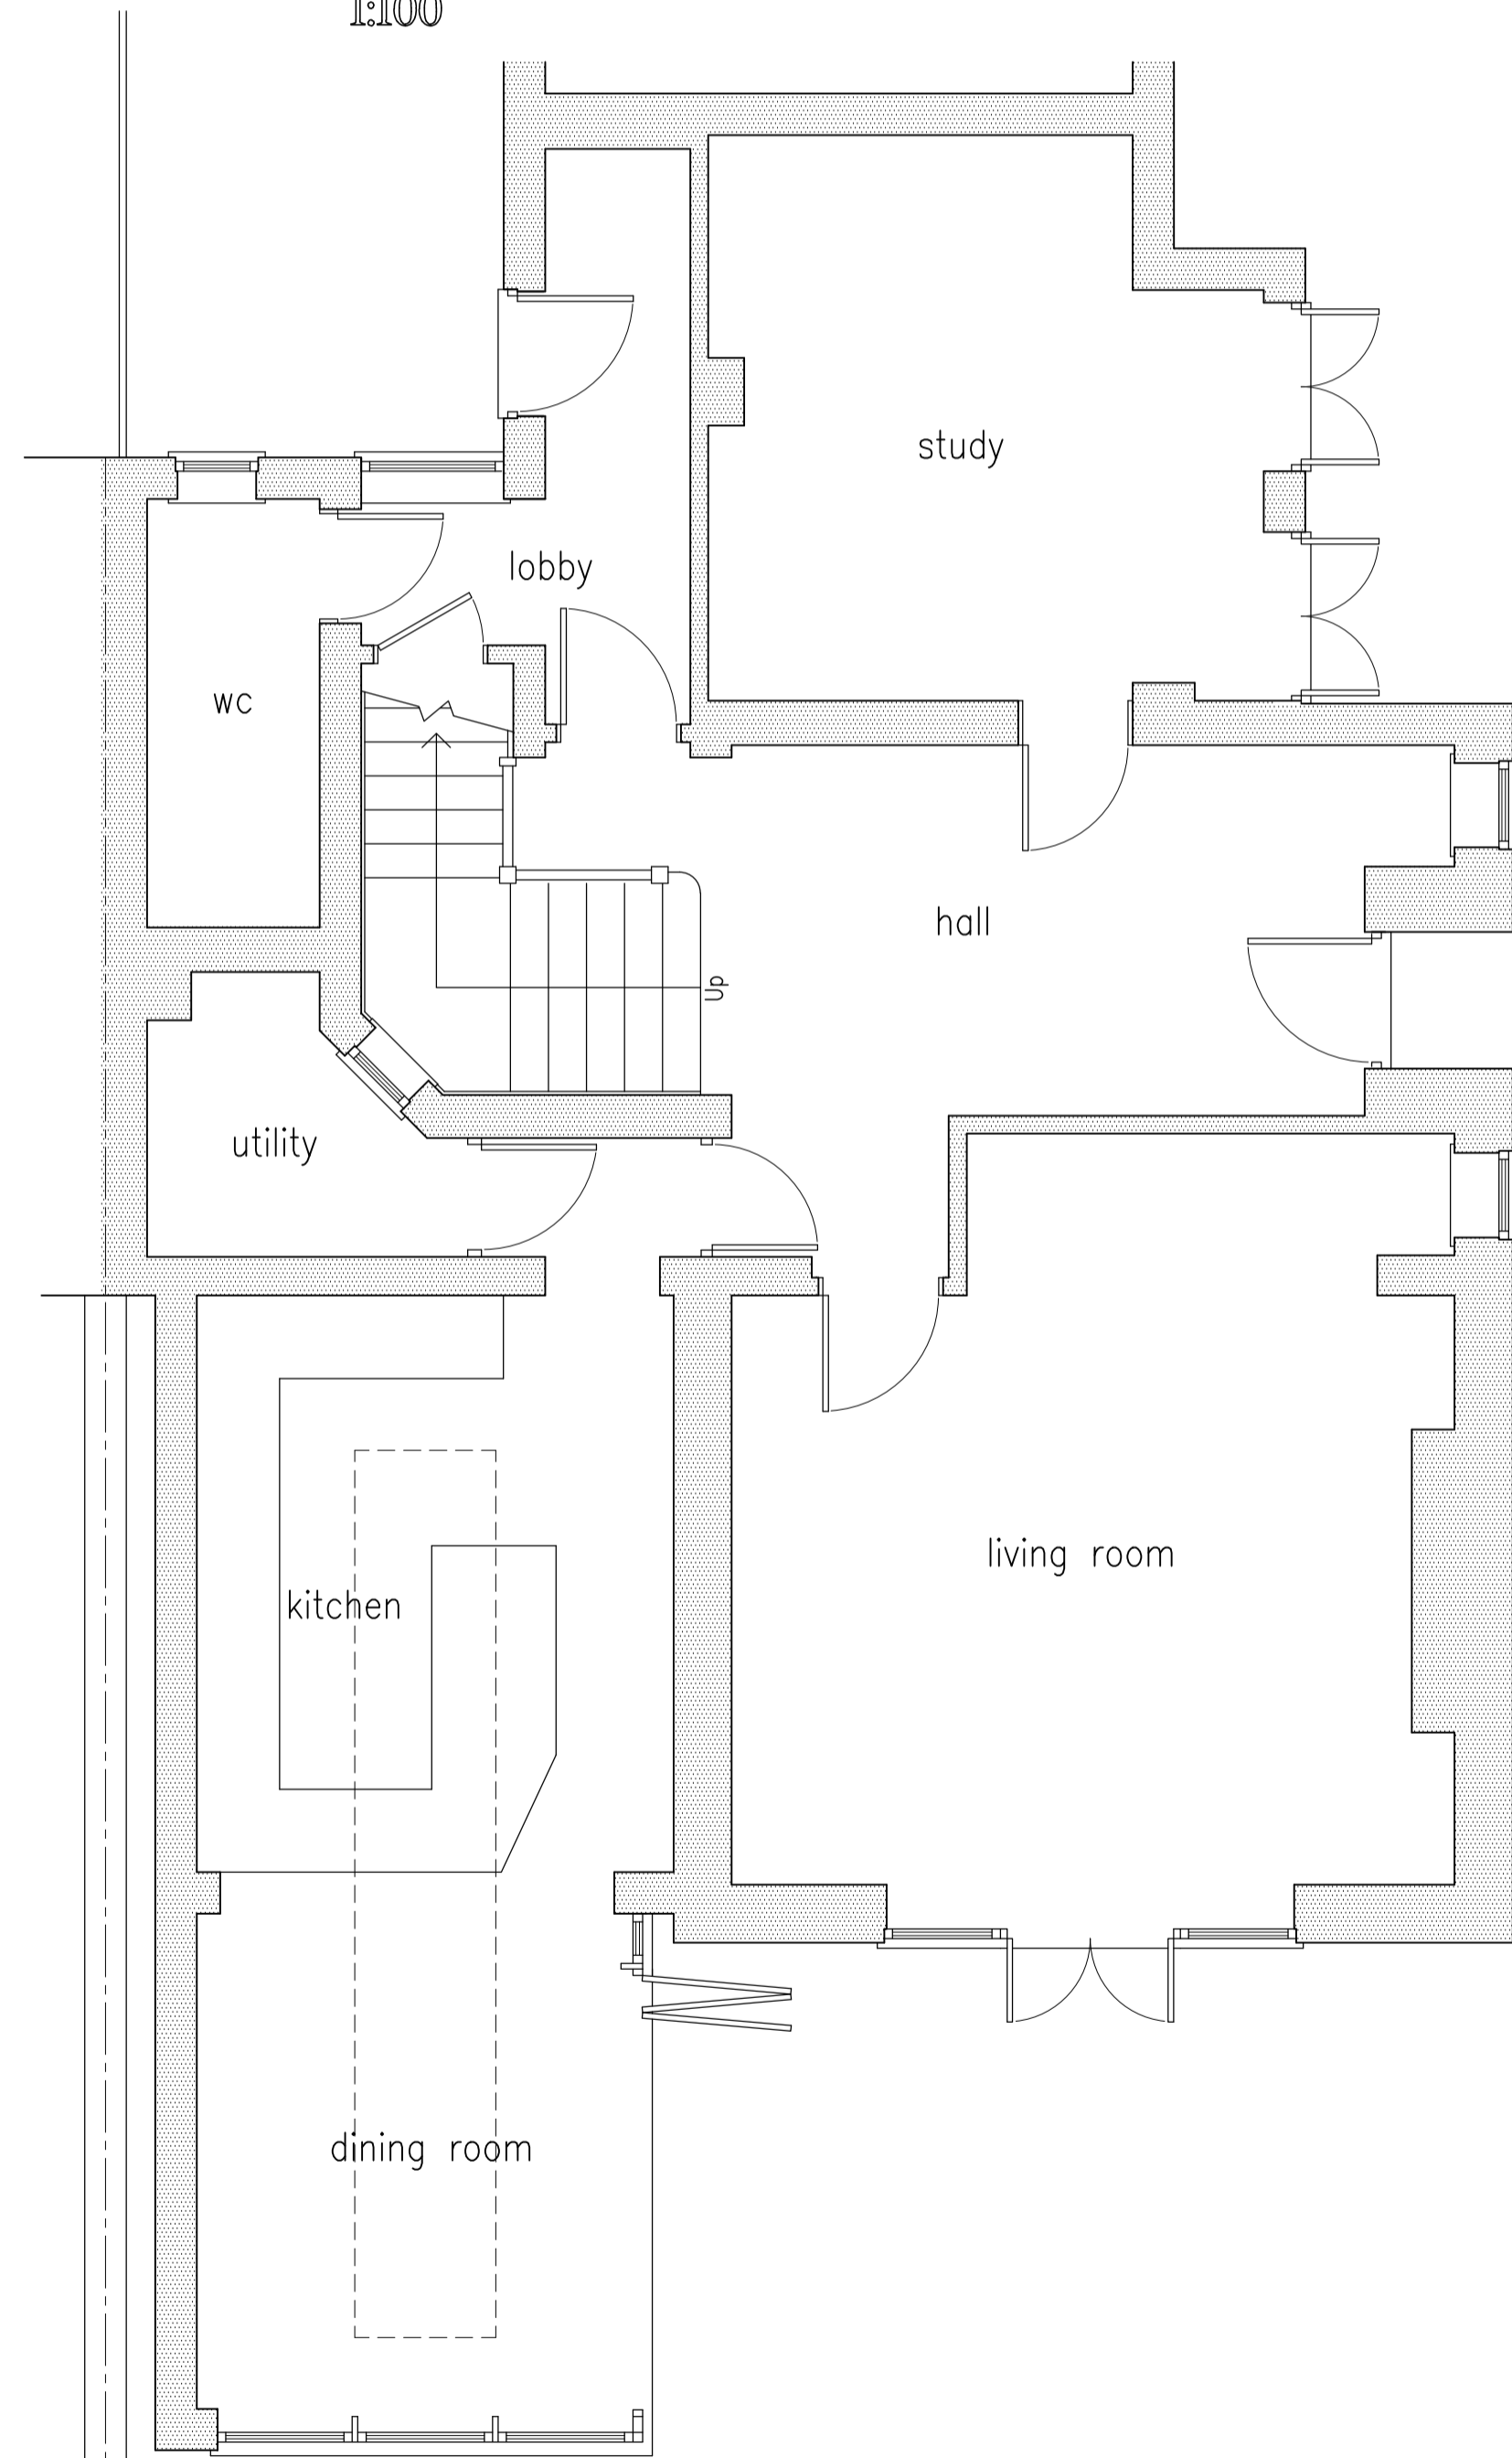


Ground Floor Plan
1:50

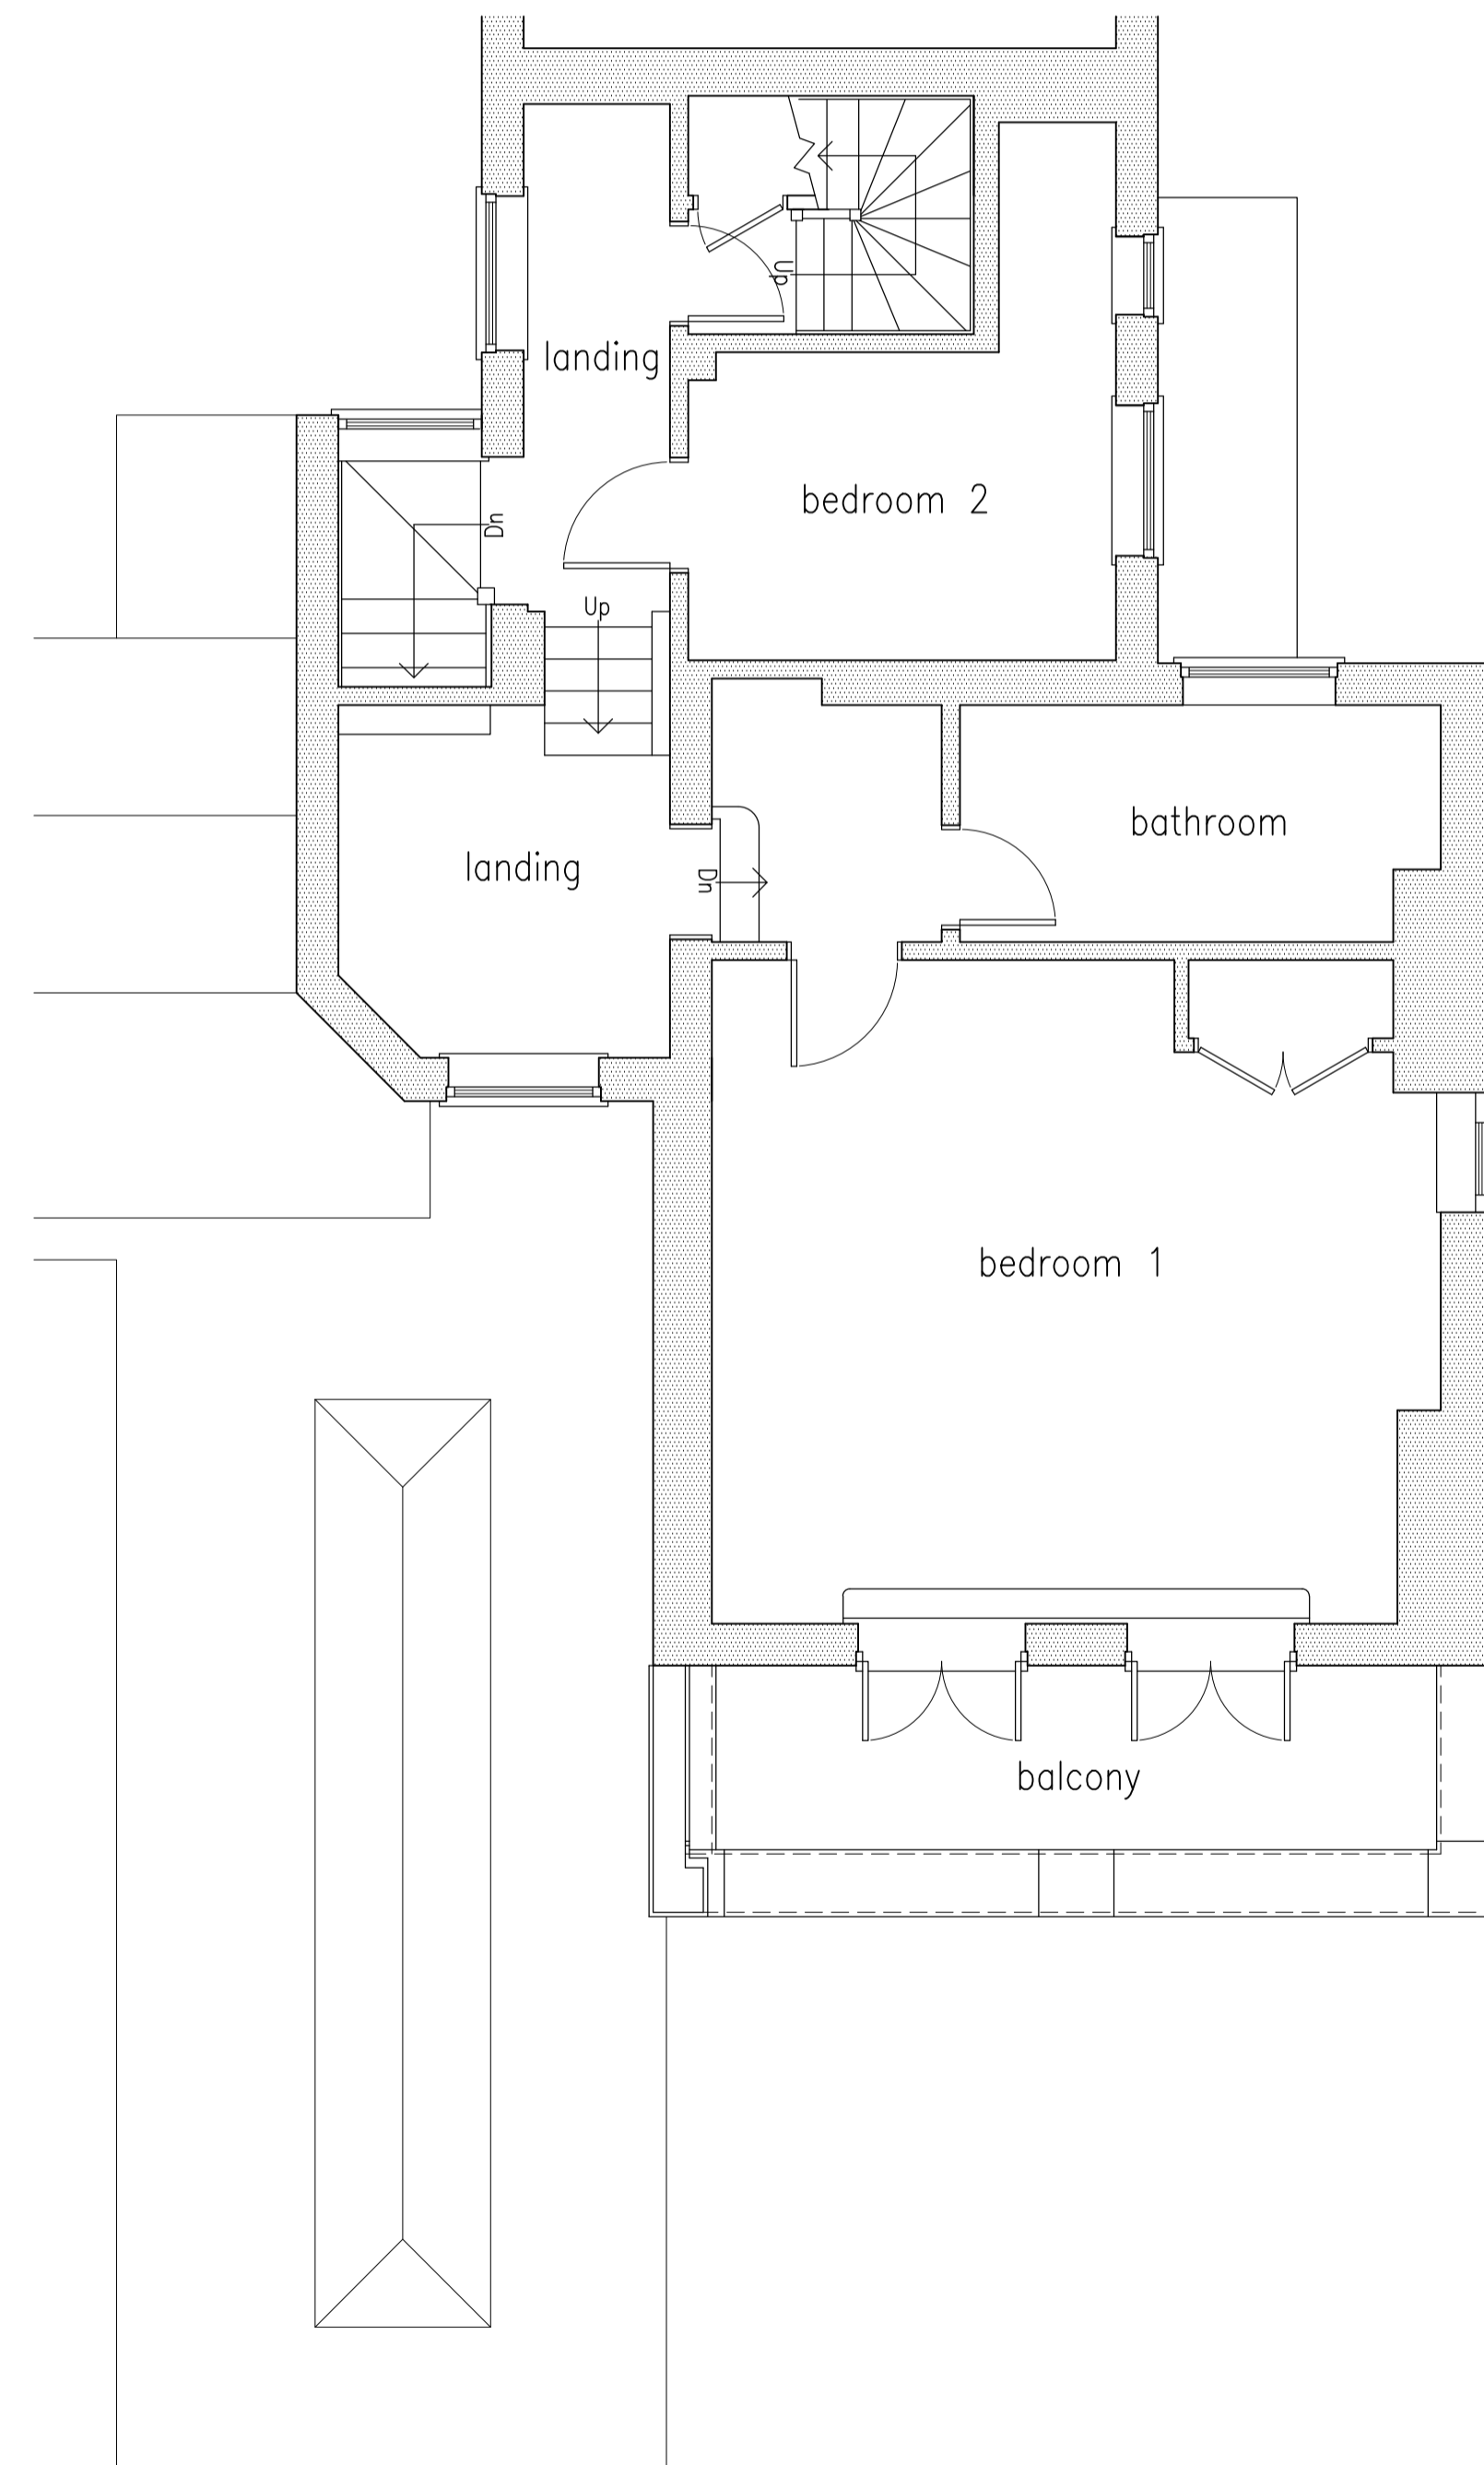

First Floor Plan

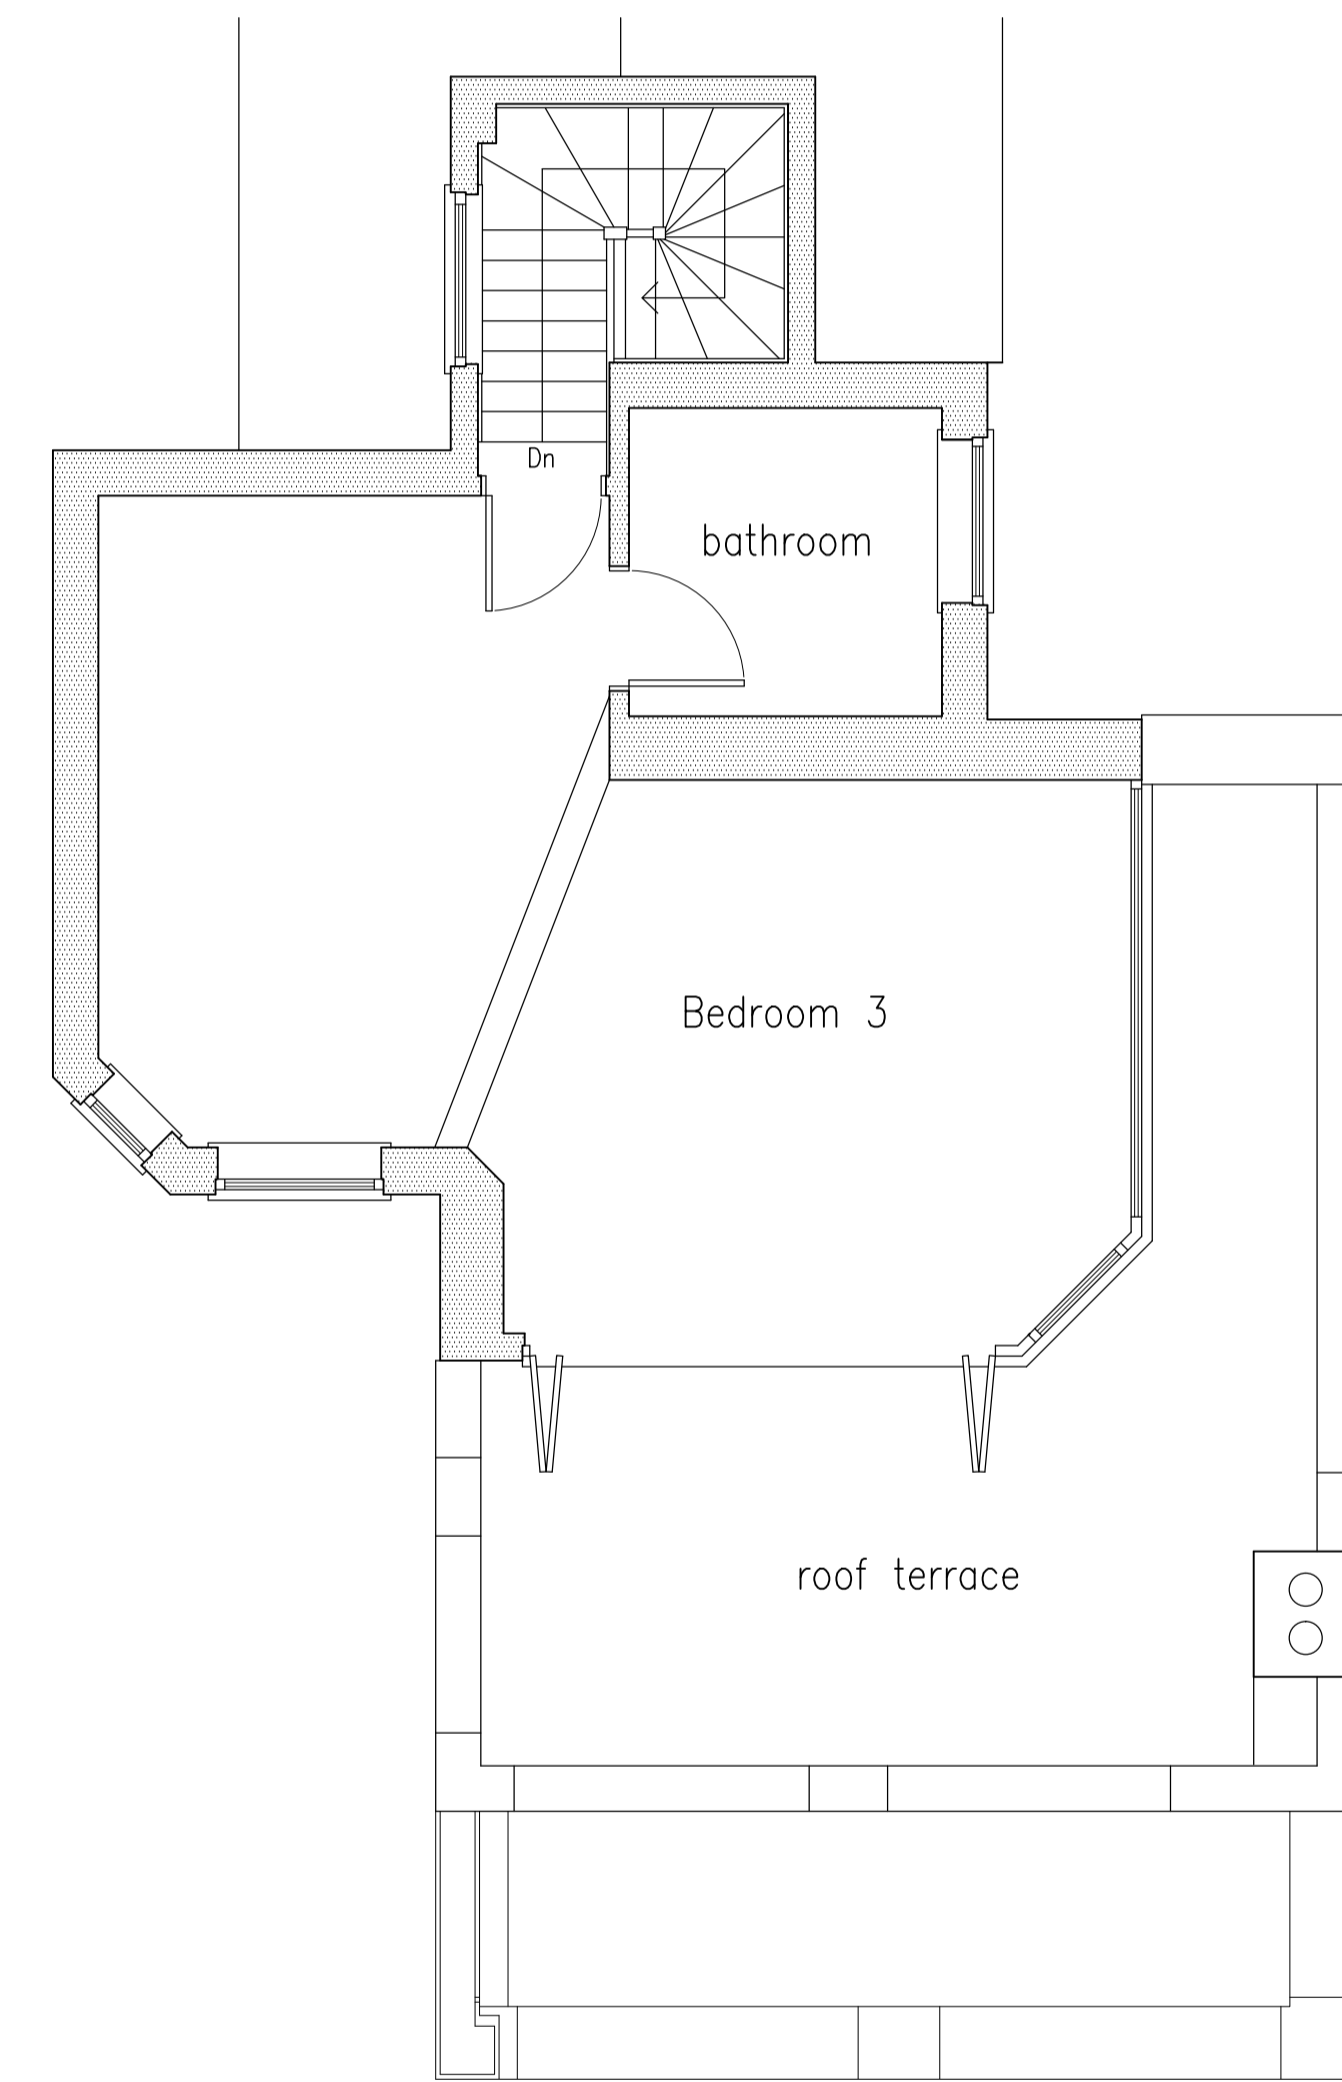

Second Floor Plan

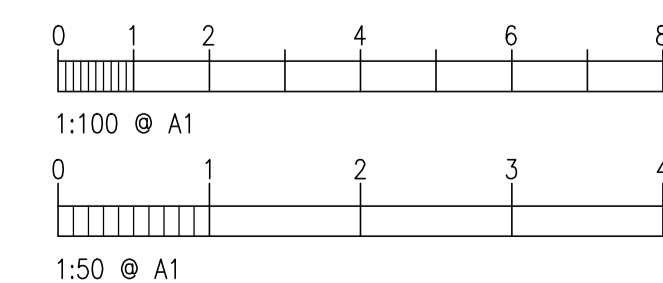

Task Building Design
 31 Shorefield Way, Milford on Sea, Hants S041 0RW
 T: 01590 642244
 Email mark.bailey@btconnect.com

Project: **Proposed Extension
 East Hayes
 Grove Road
 Lymington**

Drwg: **Planning Application
 Existing Plans & Elevations**

Client: **Mr & Mrs Chipperfield**

Scale: **1:100 & 1:50** Date: **Dec 2023**

DRG. No. **TBD/23/1287/02** Rev. **0**