

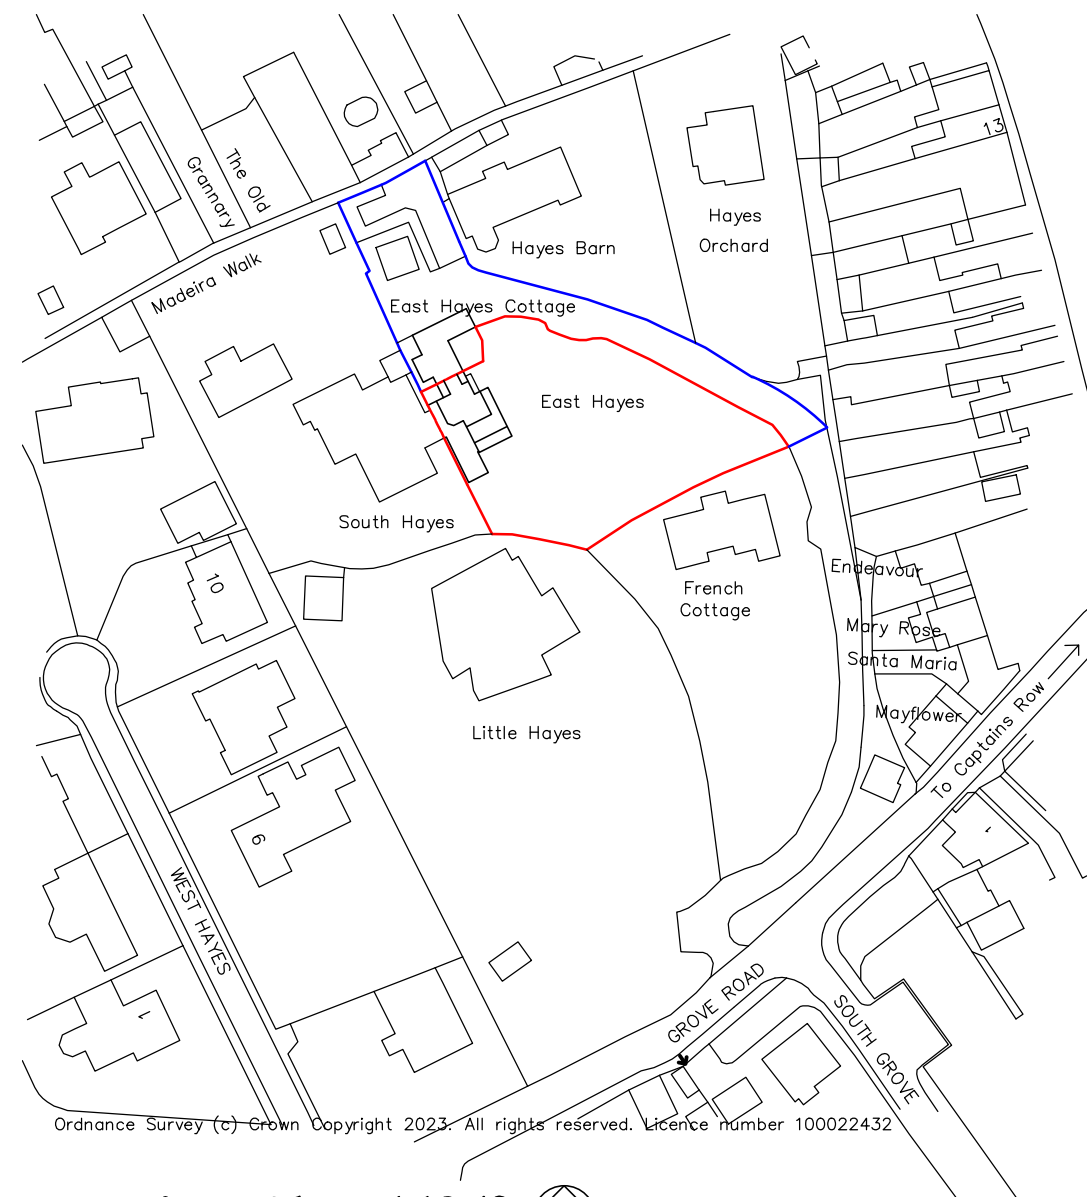


Block / Site Plan 1:500  Refer to Drawing 03 for enclosure detail

 

Ordnance Survey (c) Crown Copyright 2023. All rights reserved. Licence number 100022432

Location Plan 1:1250 

 

1:1250 @ A3

Project: Proposed Extension East Hayes Grove Road Lymington	<h1>Task Building Design</h1>	
Drwg: Planning Application Site & Location Plans	31 Shorefield Way, Milford on Sea, Hants S041 0RW T: 01590 642244 Email mark.bailey4@btconnect.com	
Client: Mr & Mrs Chipperfield	Scale: 1:1250 & 1:500 DRG. No. TBD/23/1287/01	Date: Dec 2023 Rev. 0