



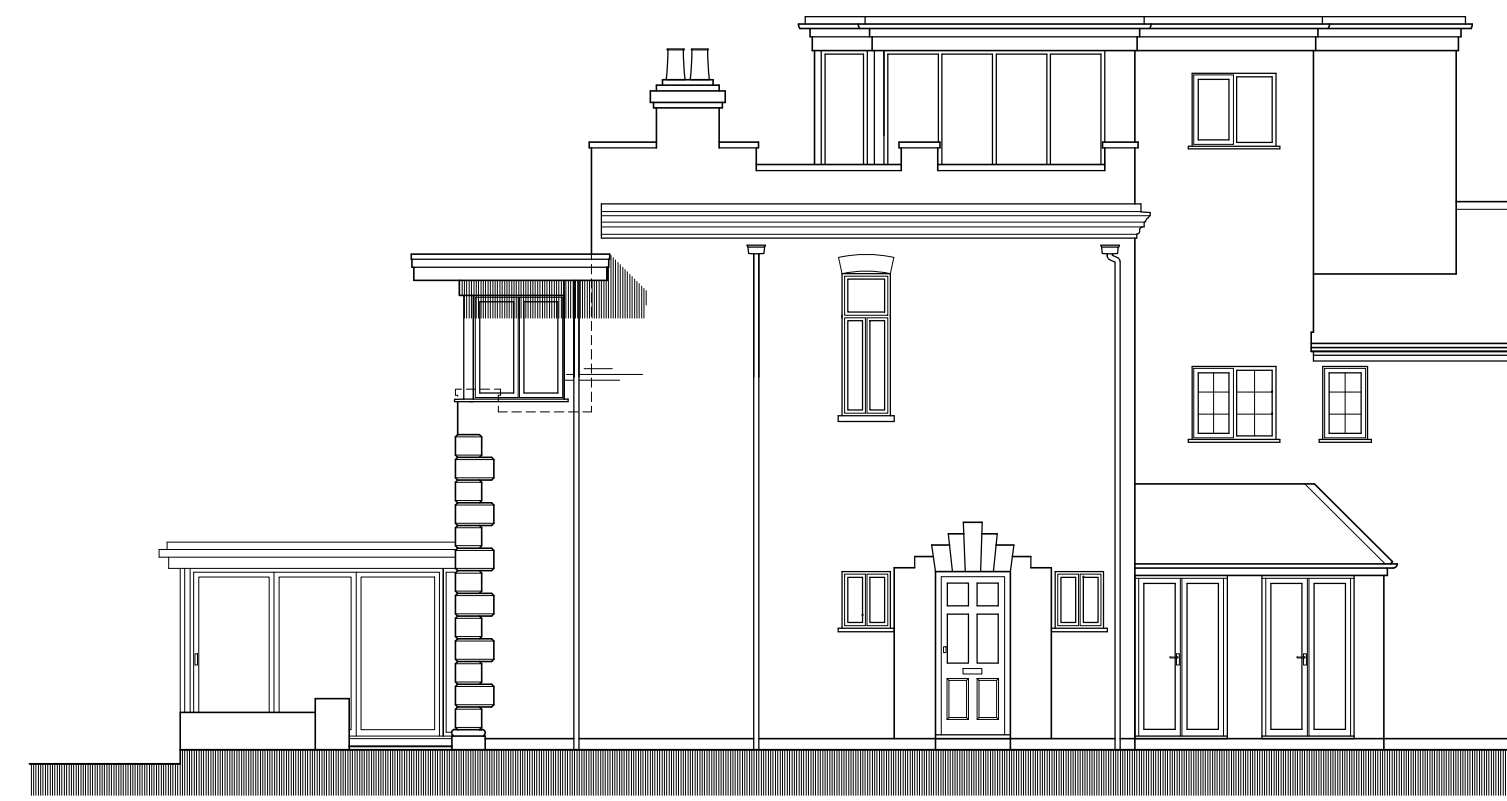


South East Elevation
1:100

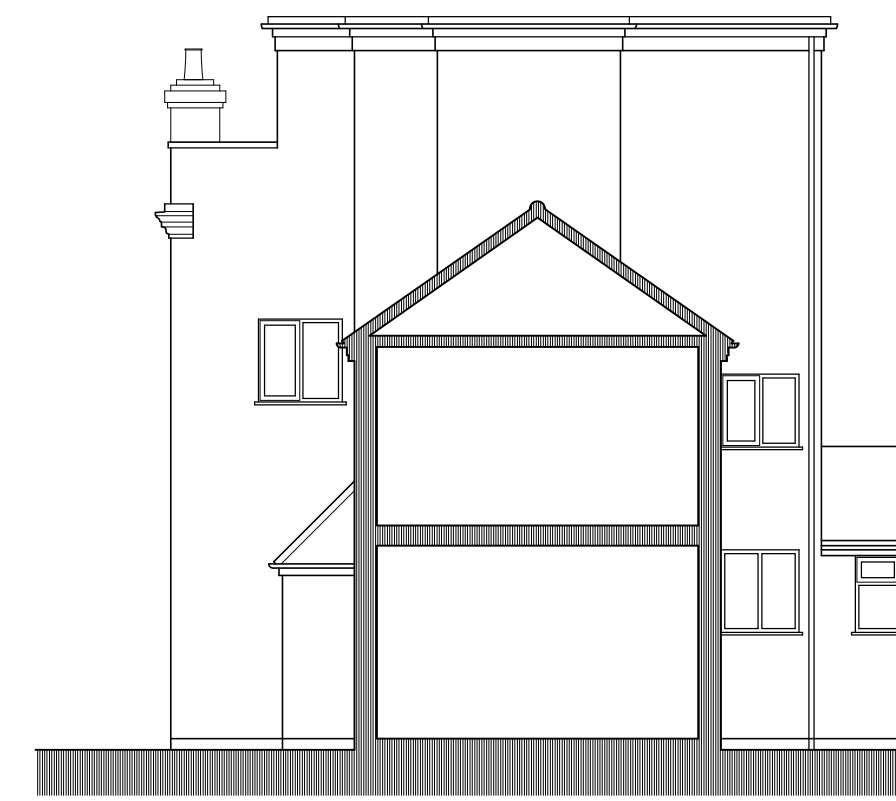

North East Elevation




North West Elevation

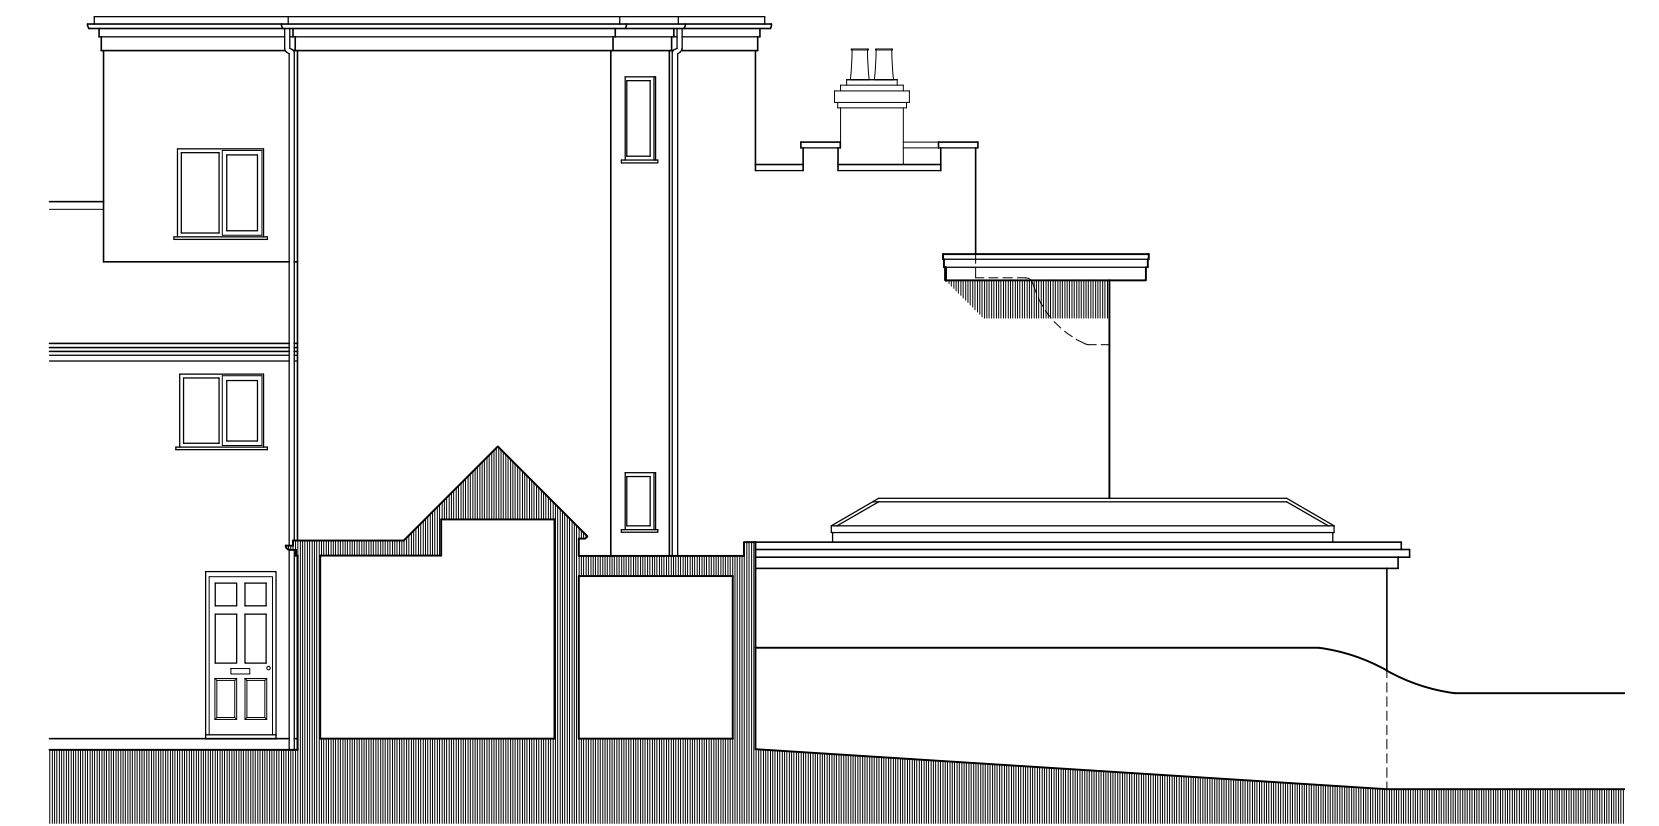


South West Elevation

External Material Schedule


- Roof
Grey membrane
- Walls
Painted brickwork to match existing
- Windows & Doors
Grey aluminium framed to match conservatory frames

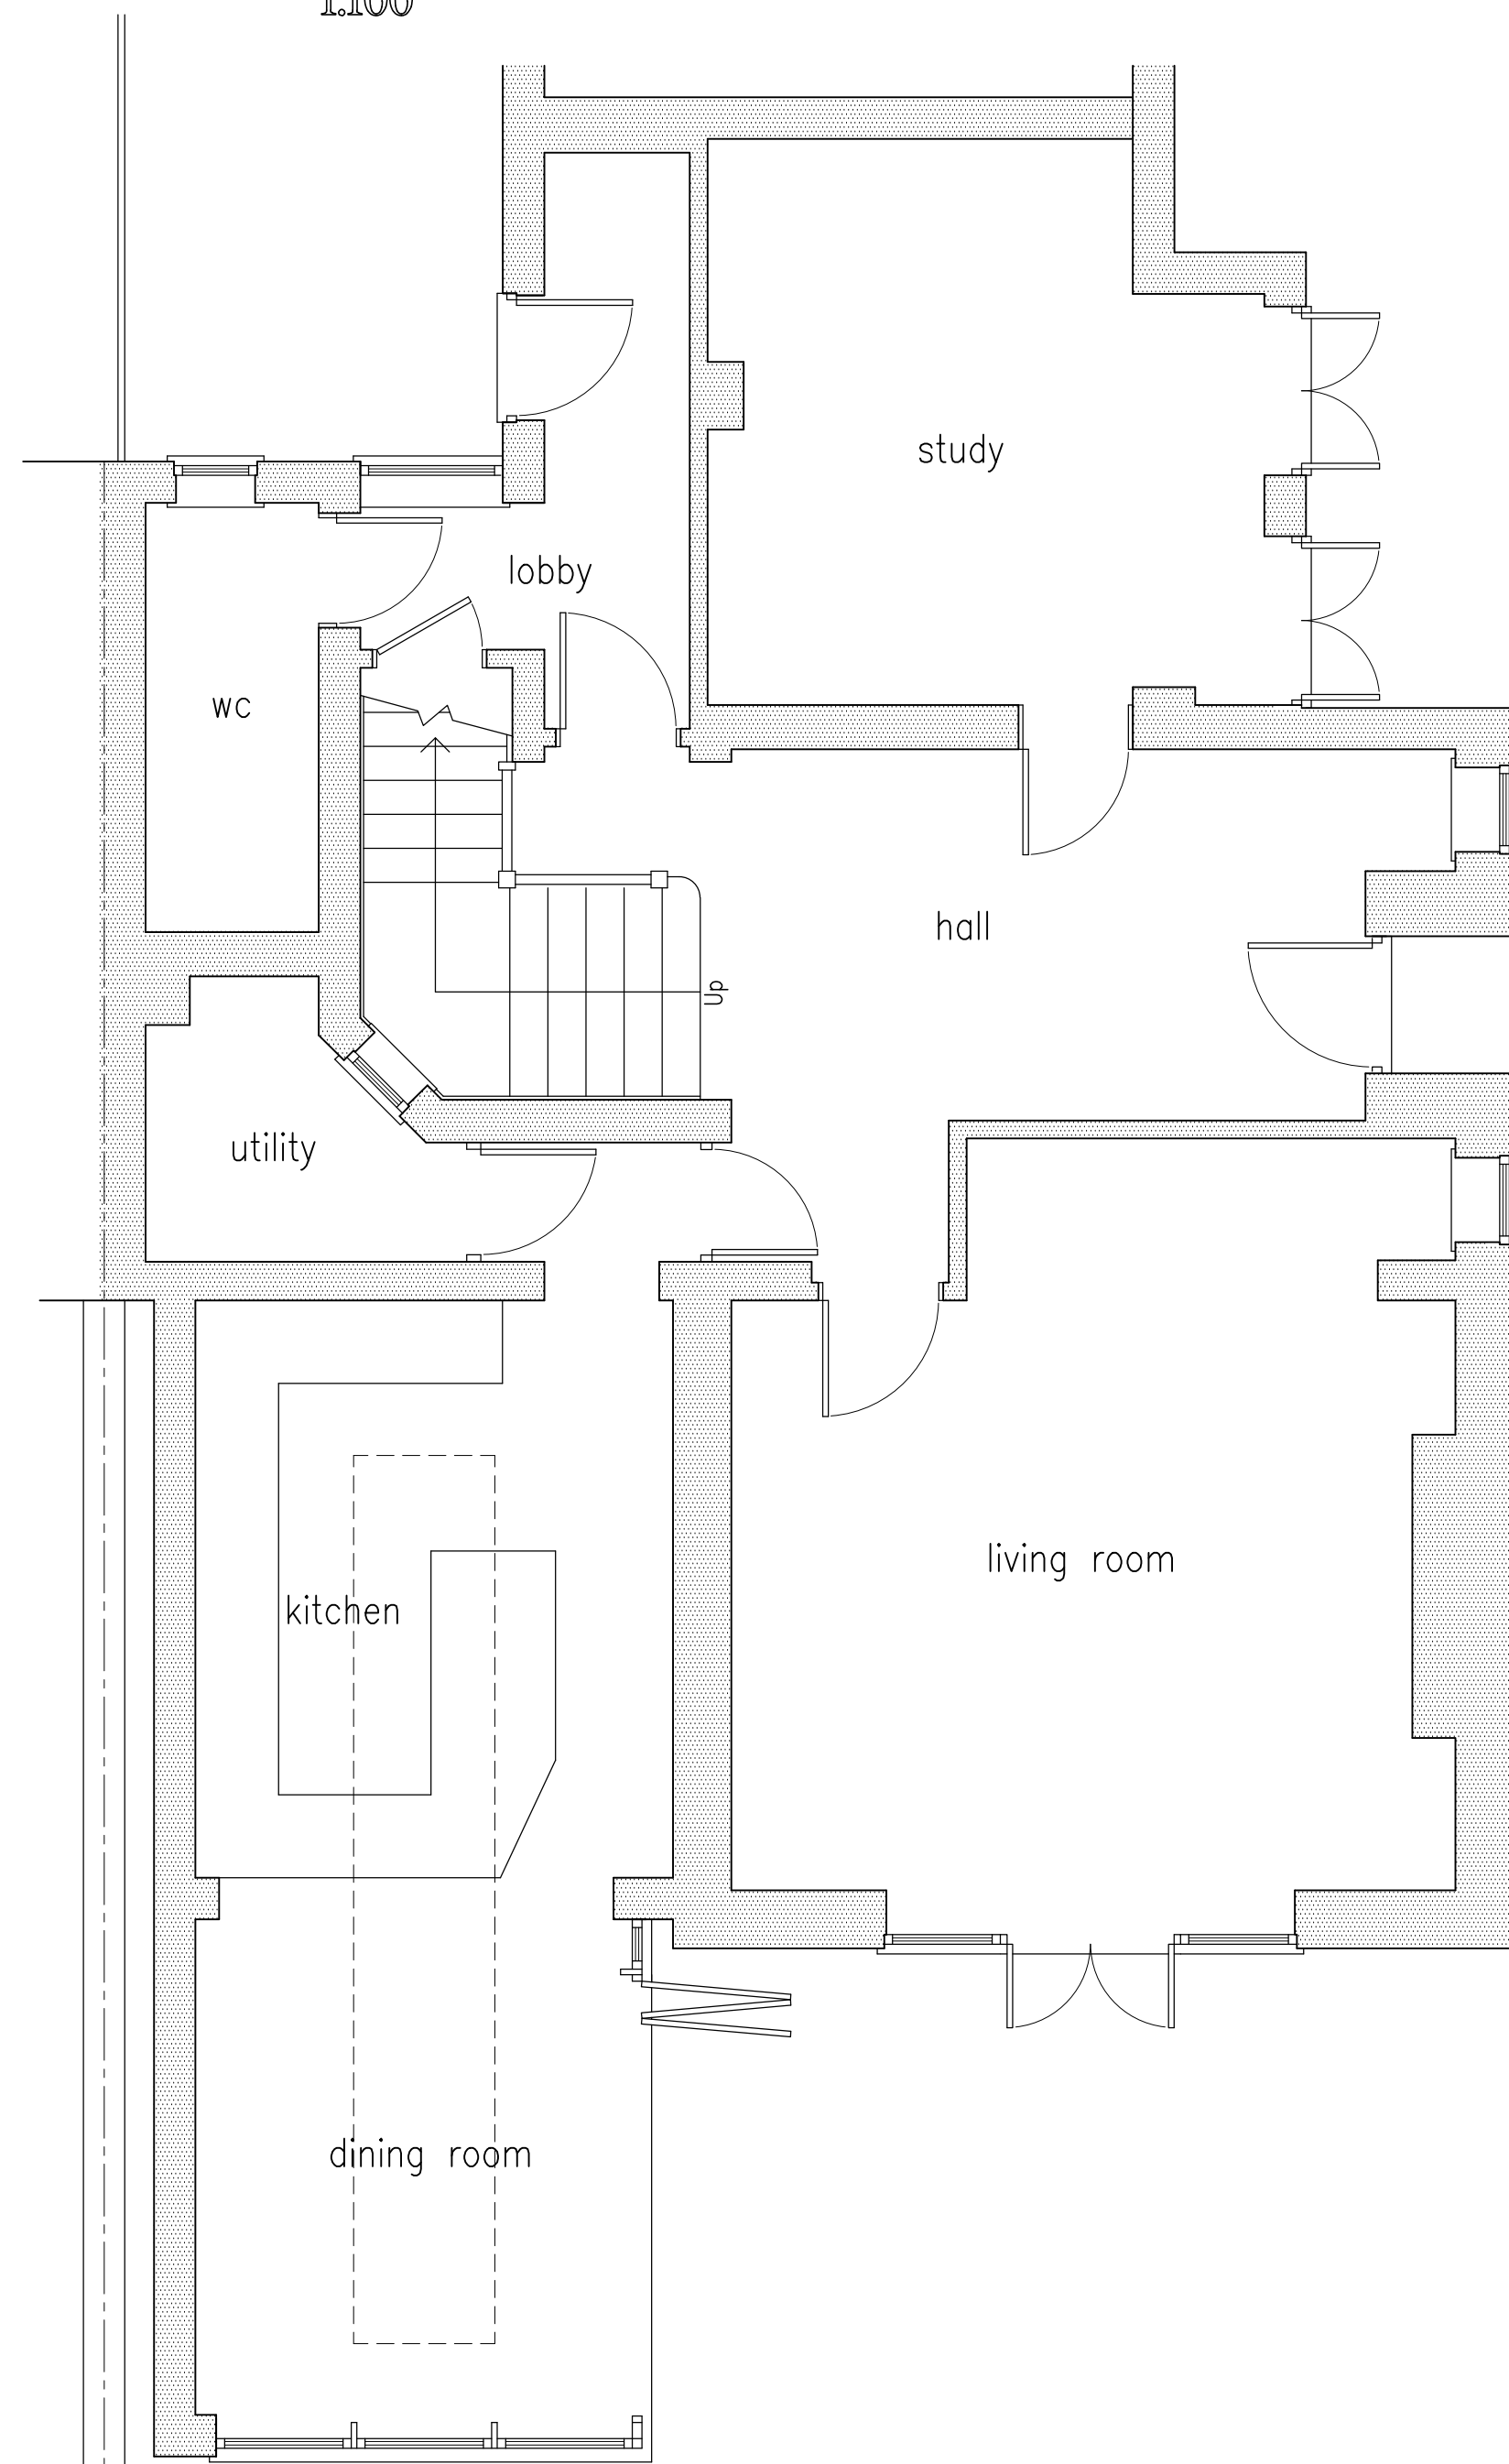

Ground Floor Plan
1:50

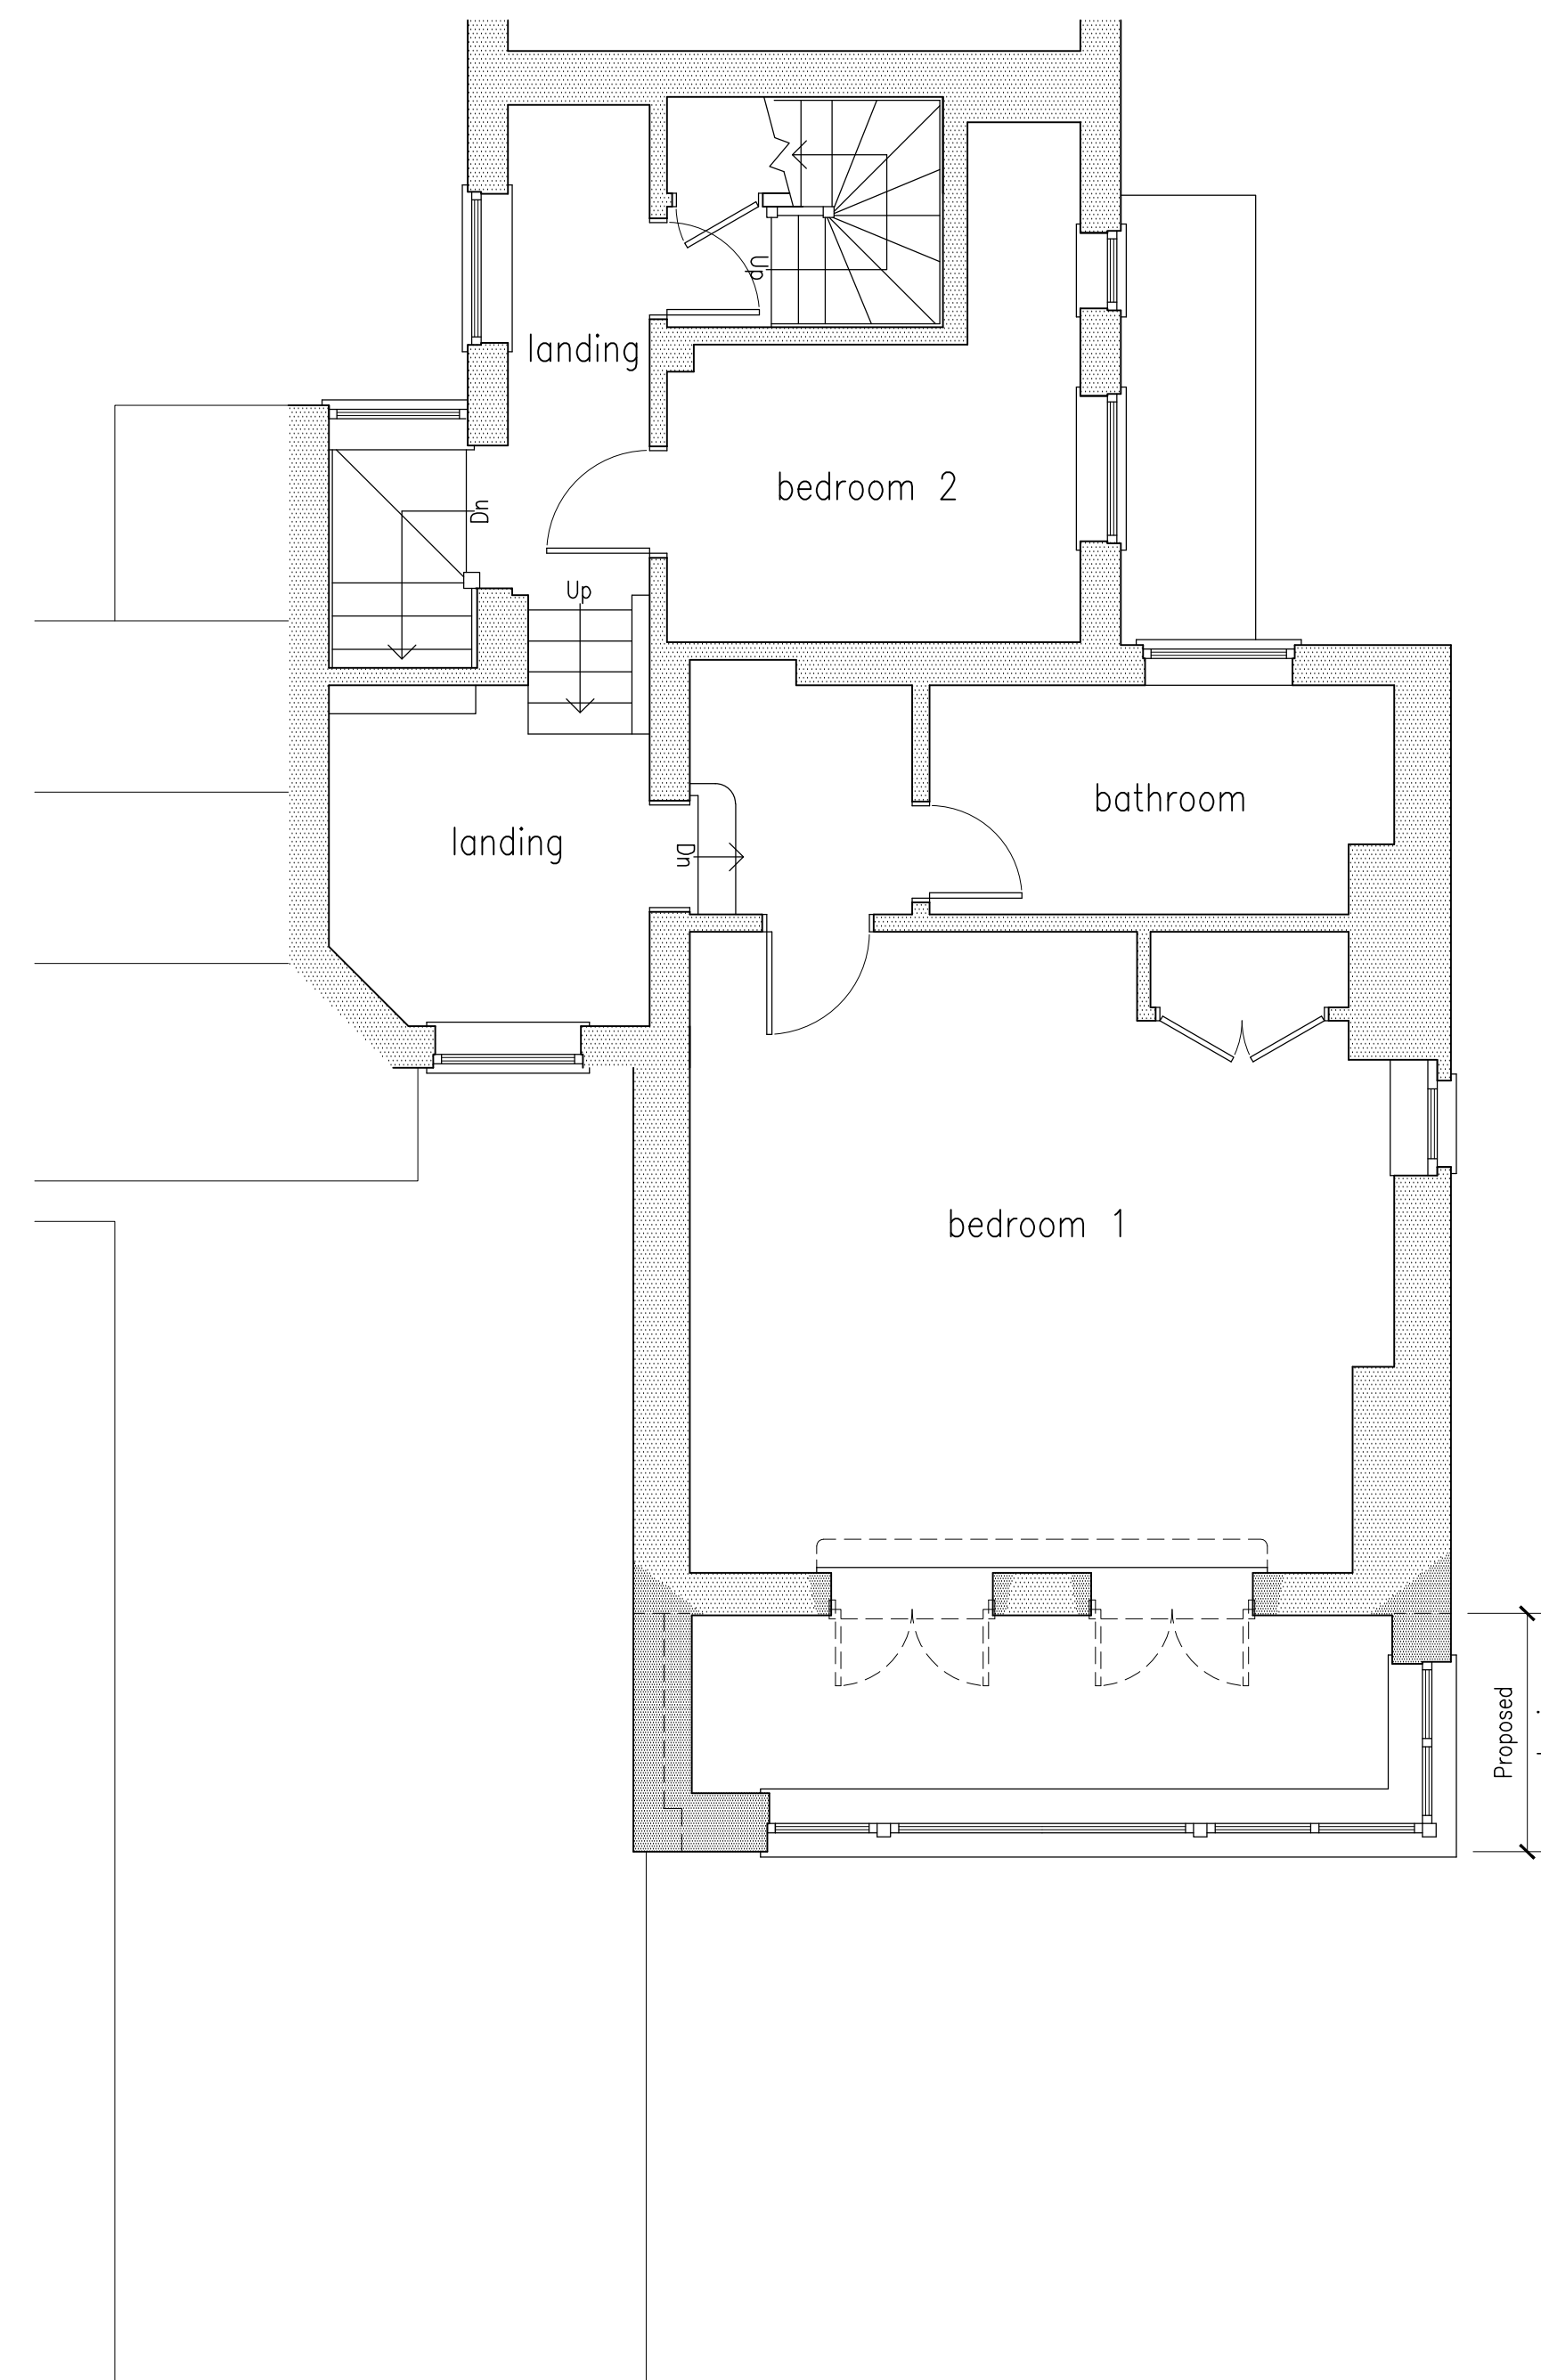


First Floor Plan

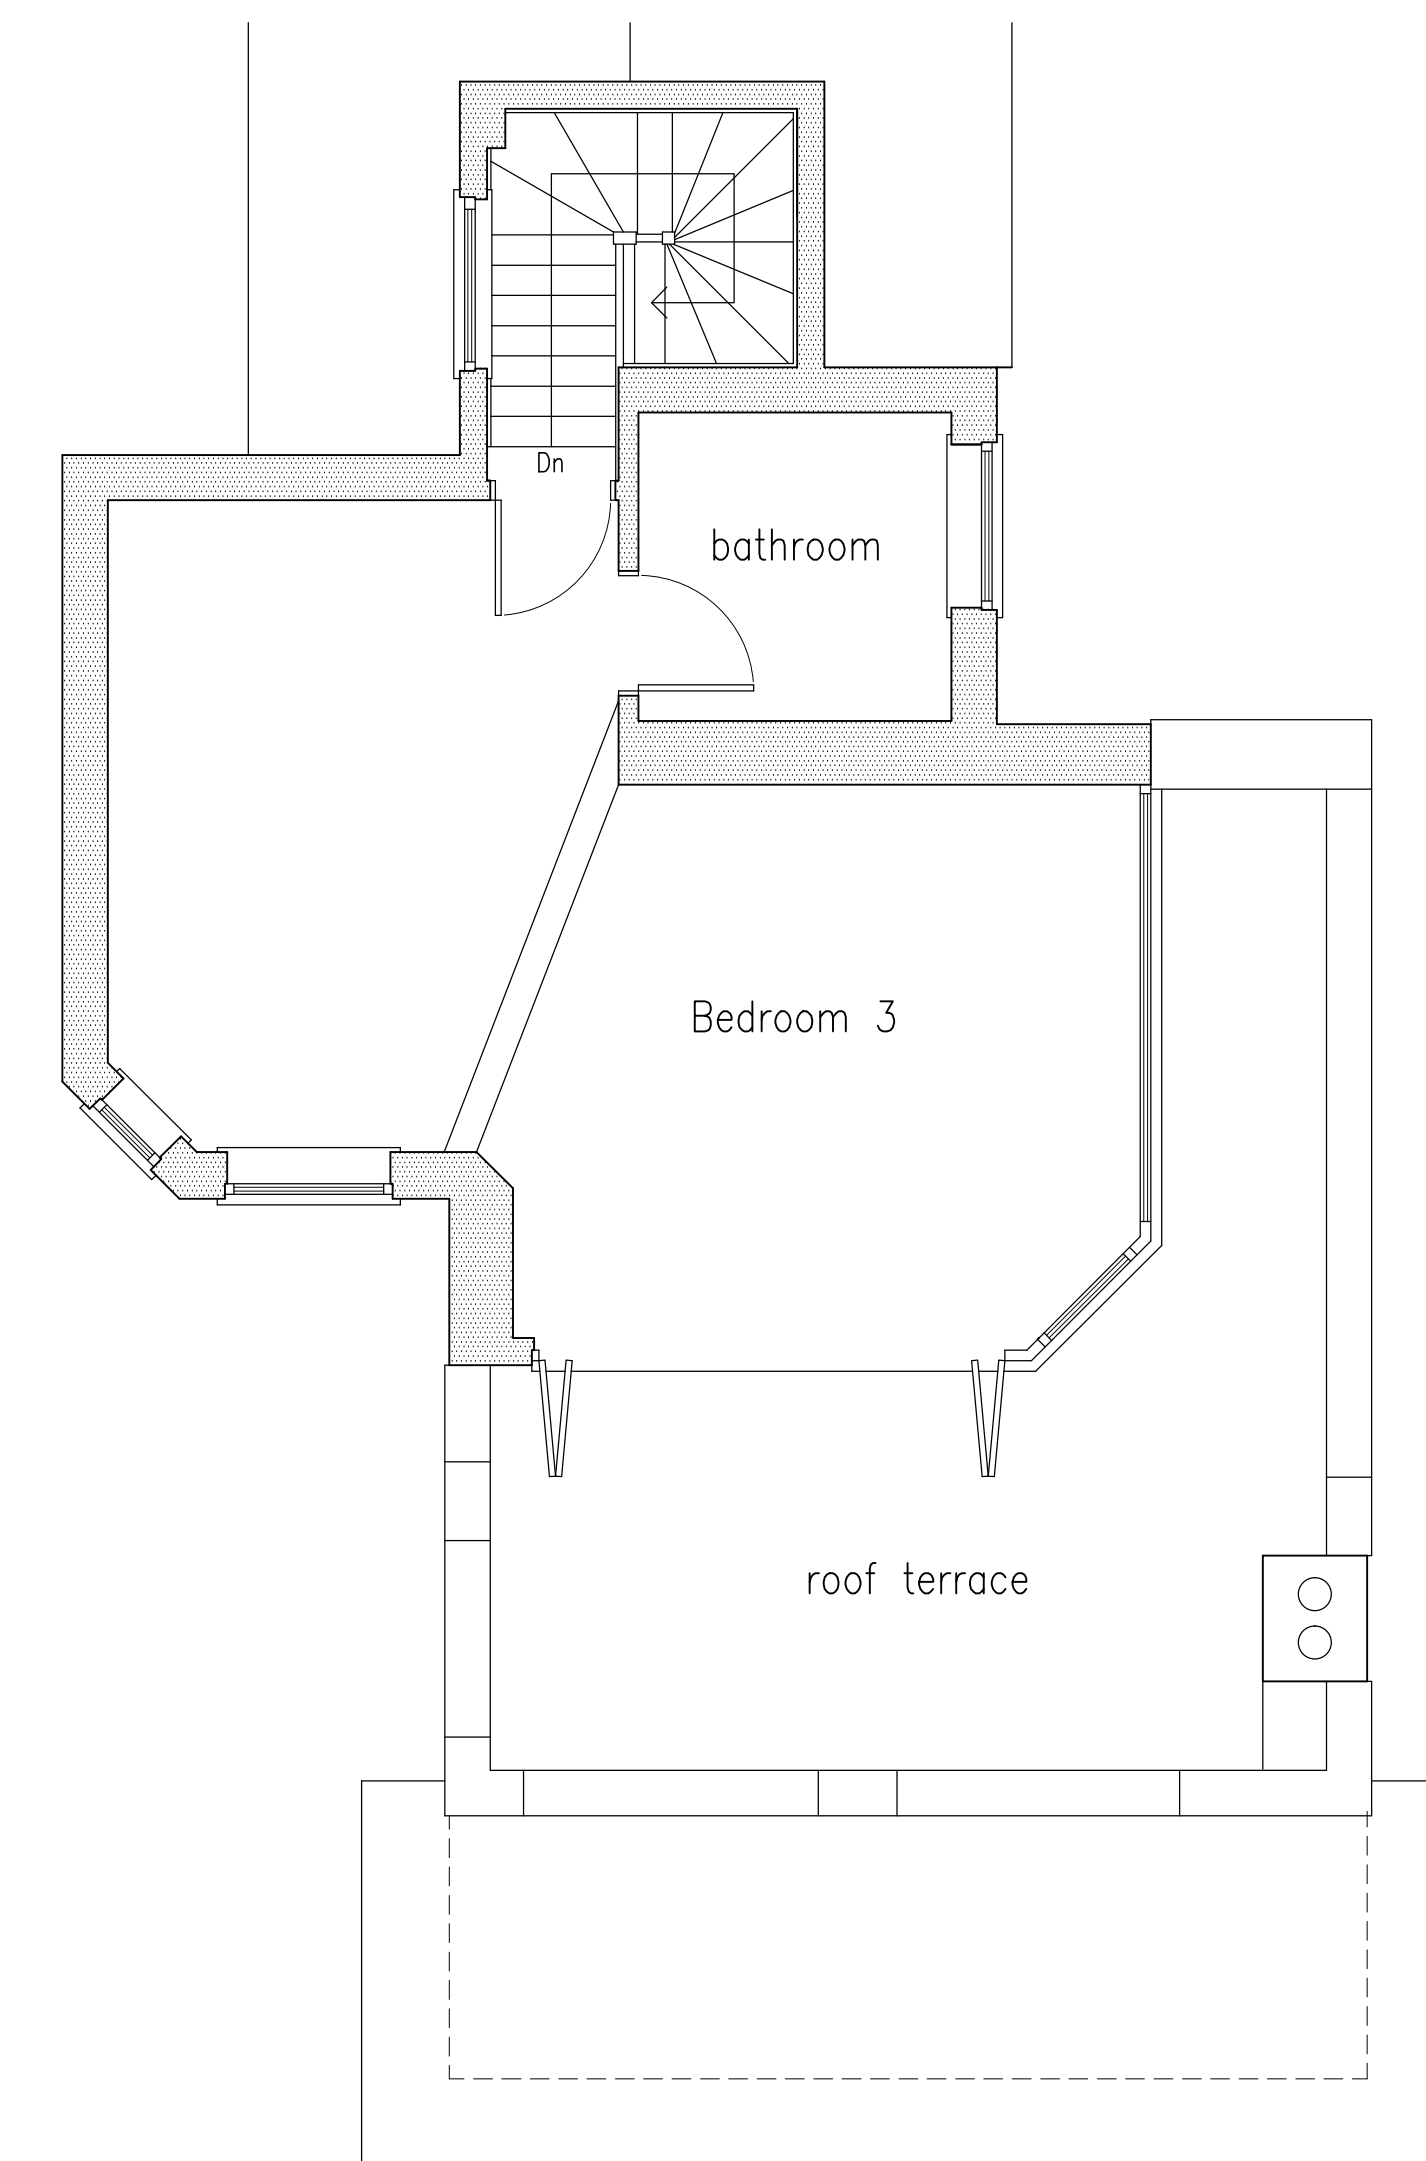

Second Floor Plan

Dimensions to be used in preference to scaling of plans.
Dimensions in brackets are non-critical and are subject to amendment to suit critical dimensions.
Dimensions to boundaries reflect on-site survey dimensions and/or Ordnance Survey map information.

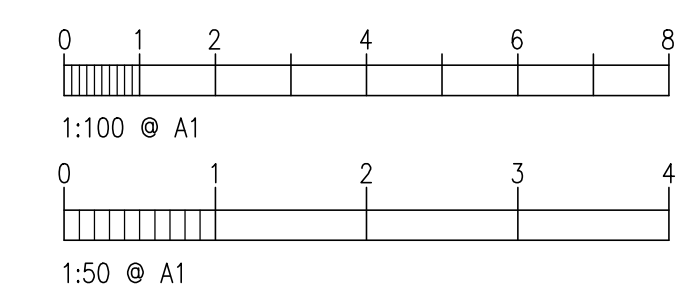

Task Building Design

31 Shorefield Way, Milford on Sea, Hants S041 0RW
T: 01590 642244
Email mark.bailey@btconnect.com

Project: **Proposed Extension
East Hayes
Grove Road
Lymington**

Drwg: **Planning Application
Proposed Plans & Elevations**

Client: **Mr & Mrs Chipperfield**

Scale: **1:100 & 1:50** Date: **Dec 2023**

DRG. No. **TBD/23/1287/03** Rev. **0**