


Timber Cladding on new gable ends

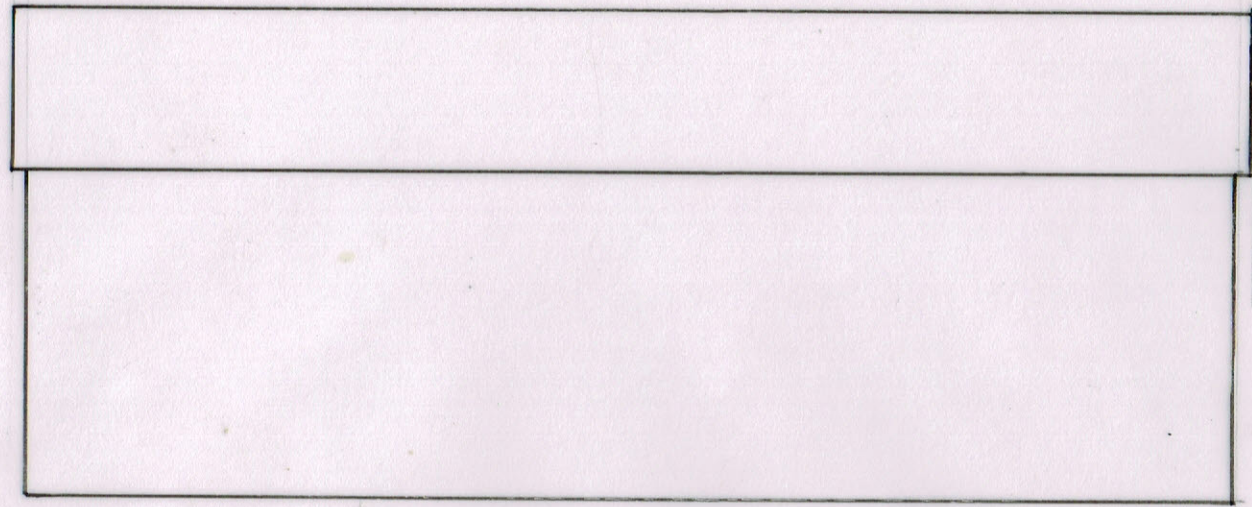


REAR ELEVATION

Onduline green corrugated sheet roofing system


0.72

Boundary Fence (dotted)


Boundary Fence

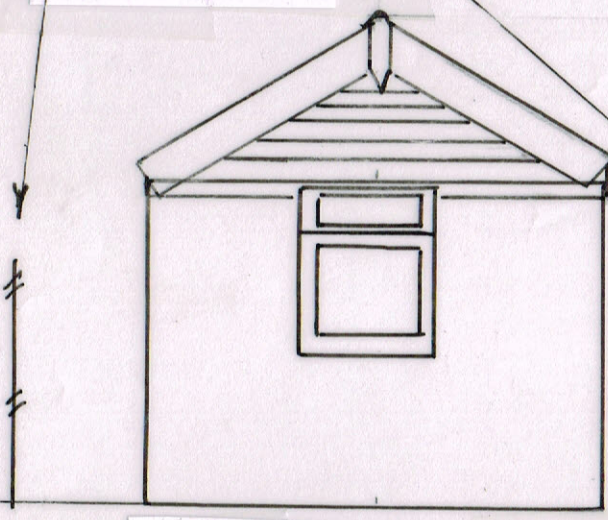

END ELEVATION

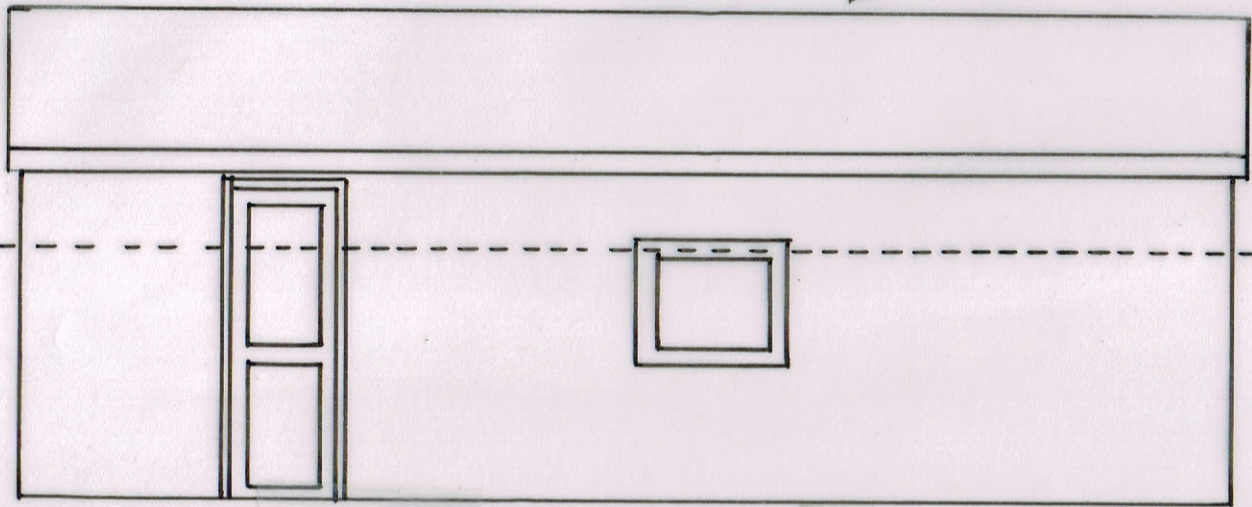


SIDE ELEVATION

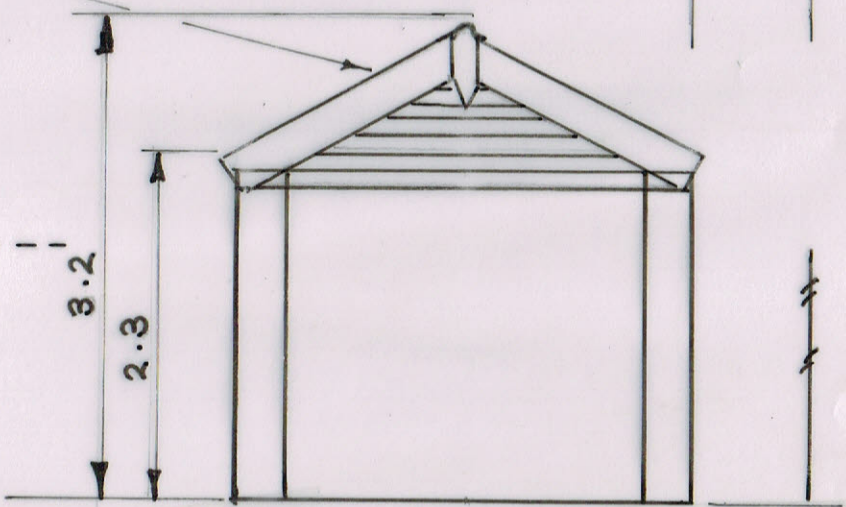


FRONT ELEVATION

Boundary Fence

All dimensions in metres

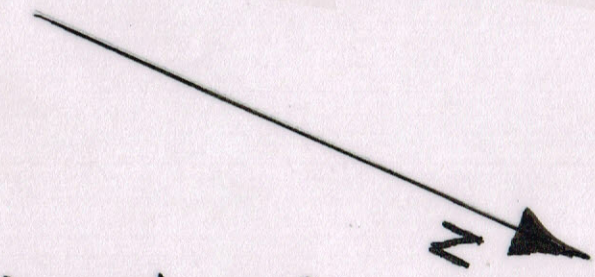

Scale 1:50 @ A3

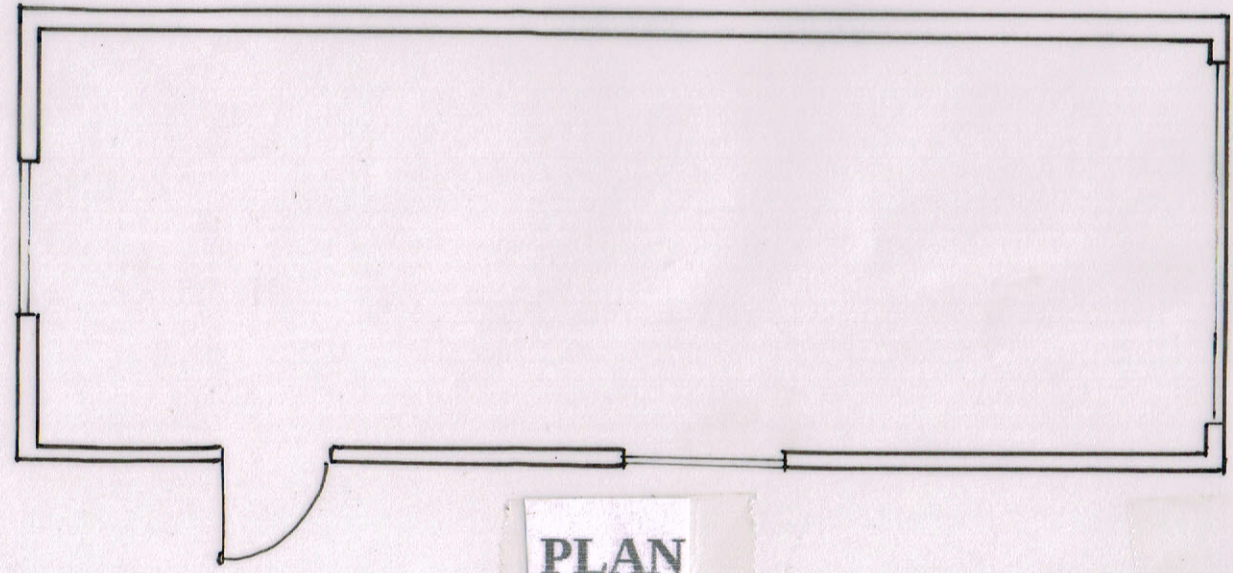

PLAN

Location	29 Holbury Drove
Client	Mr A M and J M Cameron
Drawing Title	Proposed Elevations and Plan
Drawn	AMC
Date	24/12/23
Drawing No.	D5