



Photo of Existing Side Elevation (NTS)



REAR ELEVATION


Existing Walls Concrete Blocks

Existing roof corrugated asbestos sheets -


Disposal by Gwella Contracting Ltd.

Main Garage door timber

All dimensions in metres

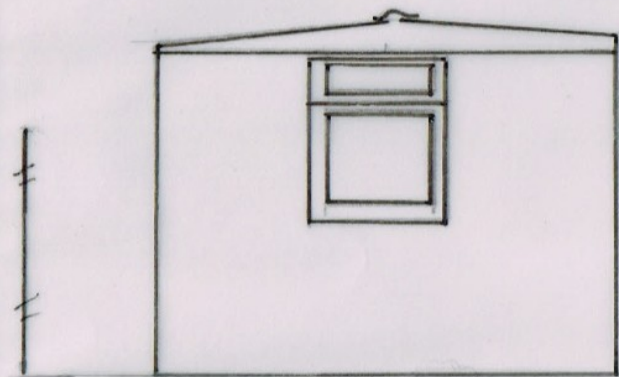


END ELEVATION

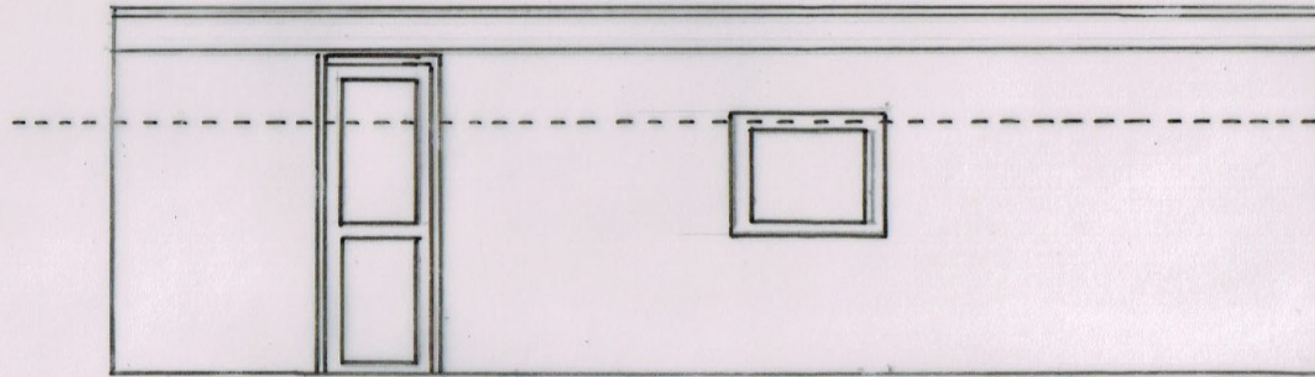

SIDE ELEVATION

Boundary Fence (dotted)

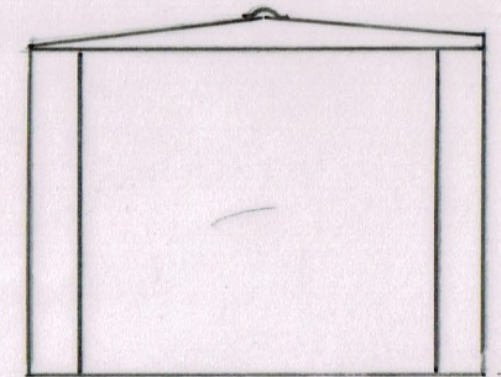


FRONT ELEVATION



PLAN

Existing Garage Door Permanently Closed

 

Scale 1:50 @ A3

Location	29 Holbury Drove
Client	Mr A M and J M Cameron
Drawing Title	Existing Elevations and Plan
Drawn	AMC
Date	24/12/23
Drawing No.	D4