



Existing Ground Floor Plan

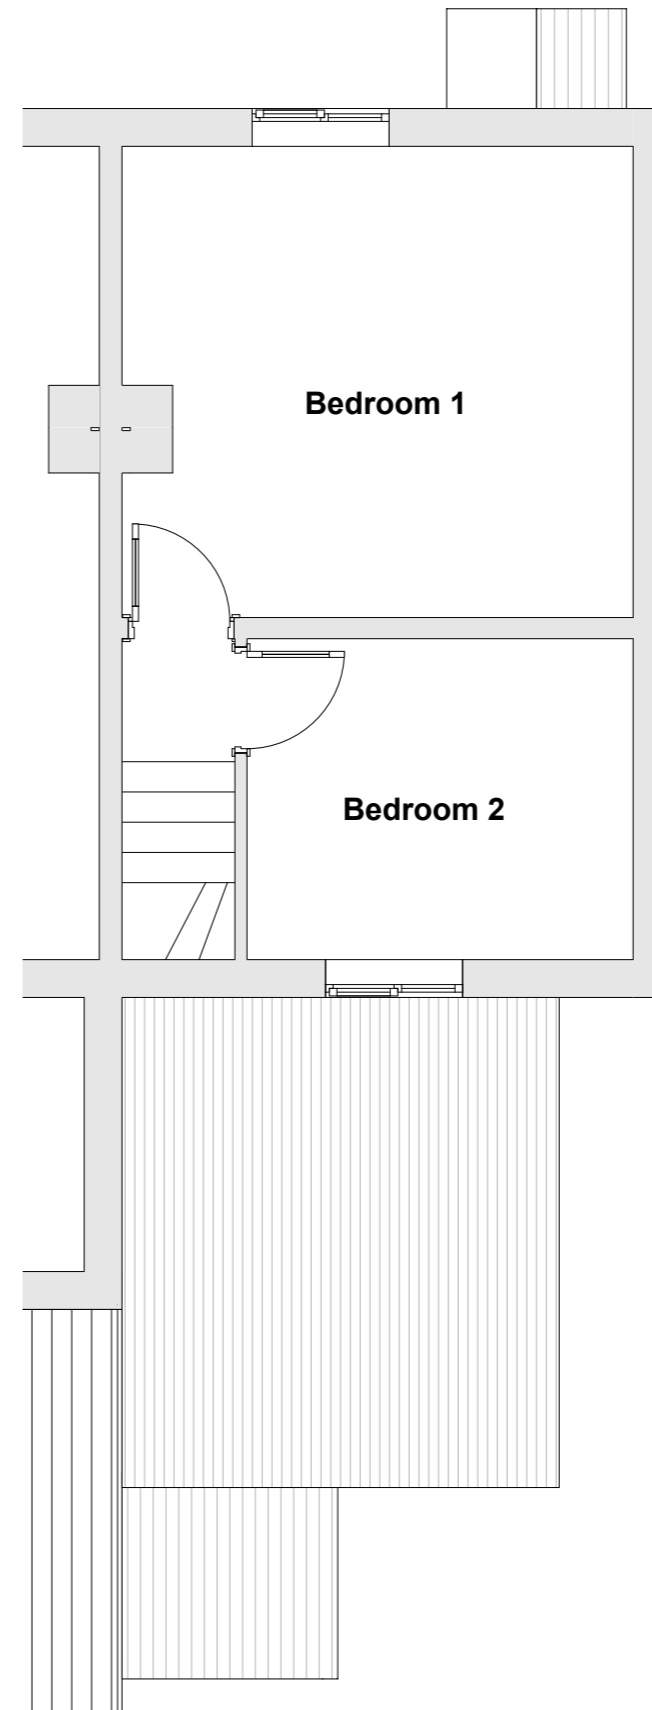

Existing First Floor Plan

 

Revisions

acmarchitects ltd.
 3 Ash Road, Ashurst, Southampton, Hants, SO40 7AT
 T 023 8029 2751 E alan.acmltd@gmail.com

Project	Extensions & Alterations to 'Spraggs Cottage', Pooks Green, Marchwood, Southampton, SO40 4WQ		
Client	Charbel Properties Limited	Date	10/23
Client		Drawn	AM
Drawing Title	Existing Floor Plans	Scale	1:50@A3
		Checked	
		Drawing no.	2322-01-04