


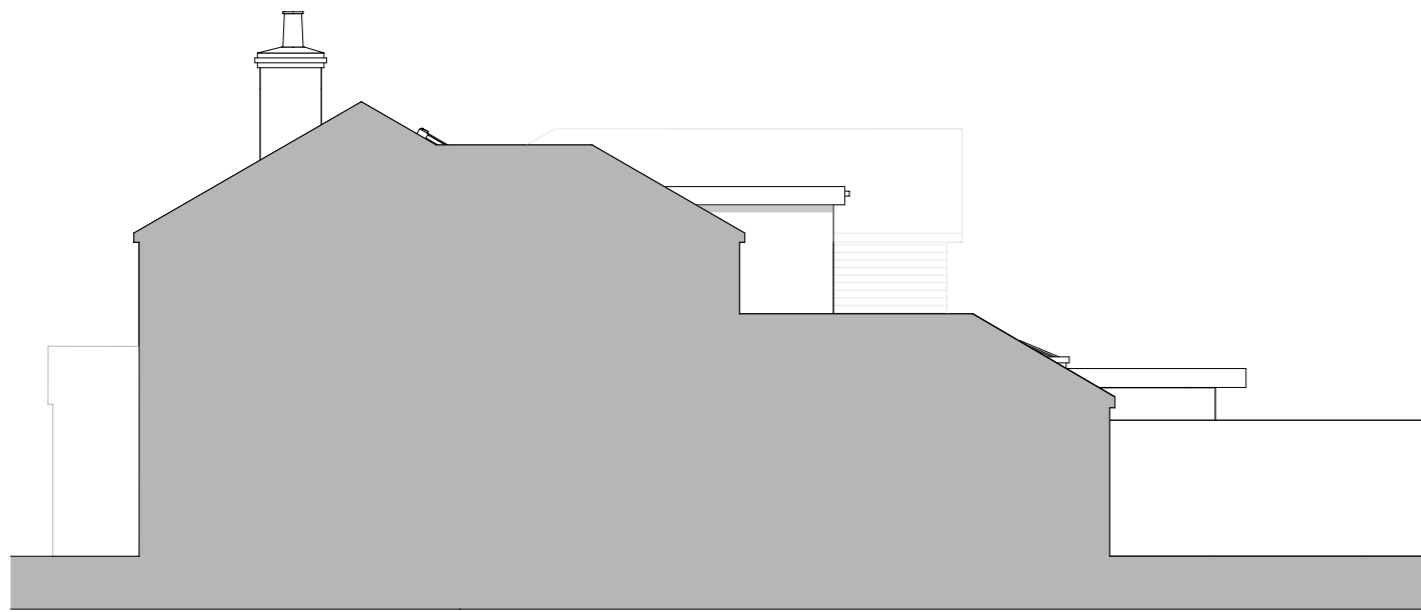

Proposed Side Elevation



Proposed Front Elevation




Proposed Side Elevation 2



Proposed Rear Elevation

Revisions

 

acmarchitects ltd.

3 Ash Road, Ashurst, Southampton, Hants, SO40 7AT
 T 023 8029 2751 E alan.acmltd@gmail.com

Project	Extensions & Alterations to 'Spraggs Cottage', Pooks Green, Marchwood, Southampton, SO40 4WQ		
Client	Charbel Properties Limited	Date	11/23
Drawing Title	Proposed Elevations	Drawn	AM
		Checked	
		Date	11/23
		Scale	1:100@A3
		Drawing no.	2322-02-08A