




Front (West) Elevation

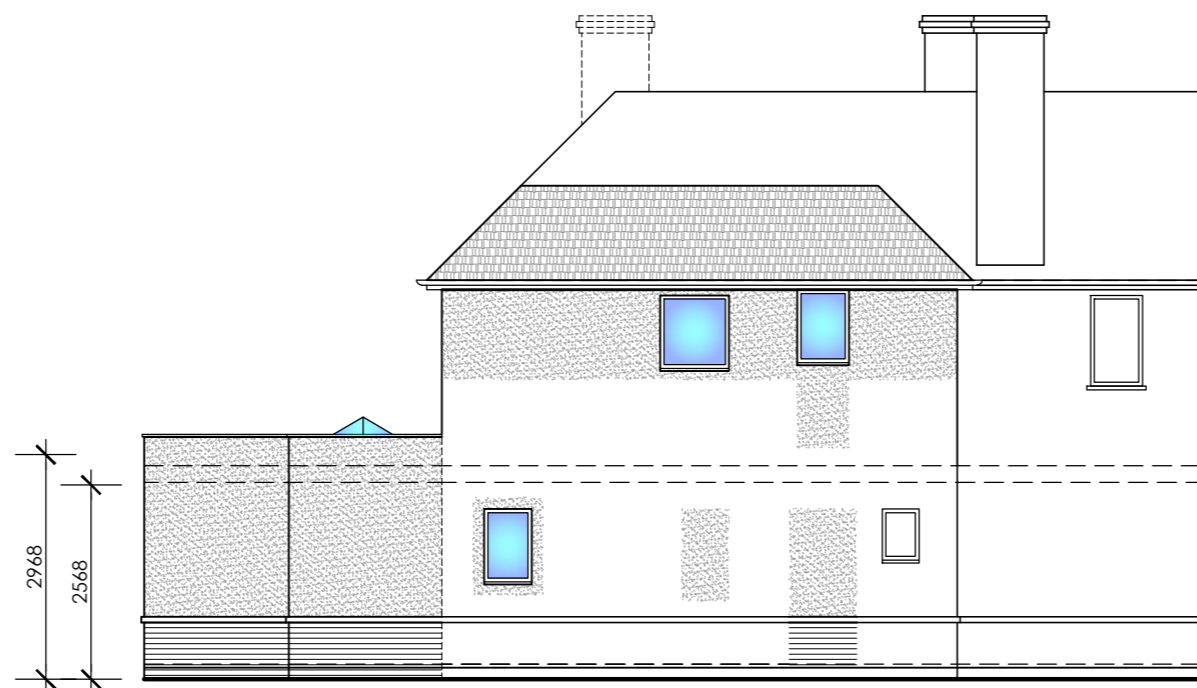

Side (North) Elevation


Proposed Elevations
 Walls - Face brickwork plinth & painted render above to match.
 Roof - Plain tiles to match.
 Windows/Doors - Double glazed aluminium, colour to be agreed.
 Rainwater goods - White PVC.




Rear (East) Elevation




Side (South) Elevation

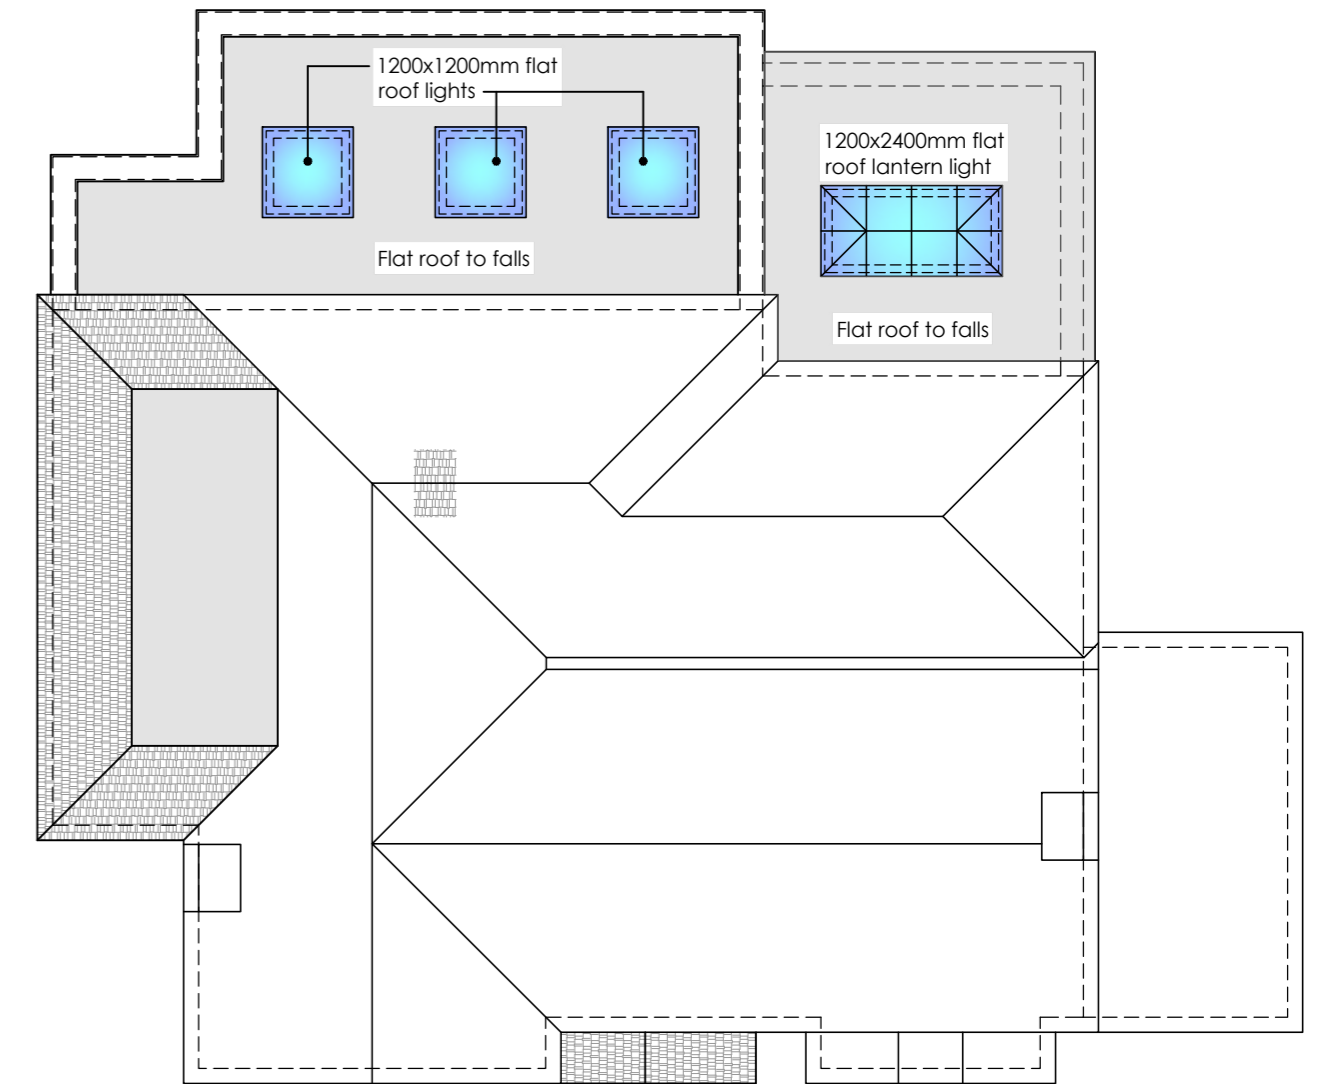

Roof Plan

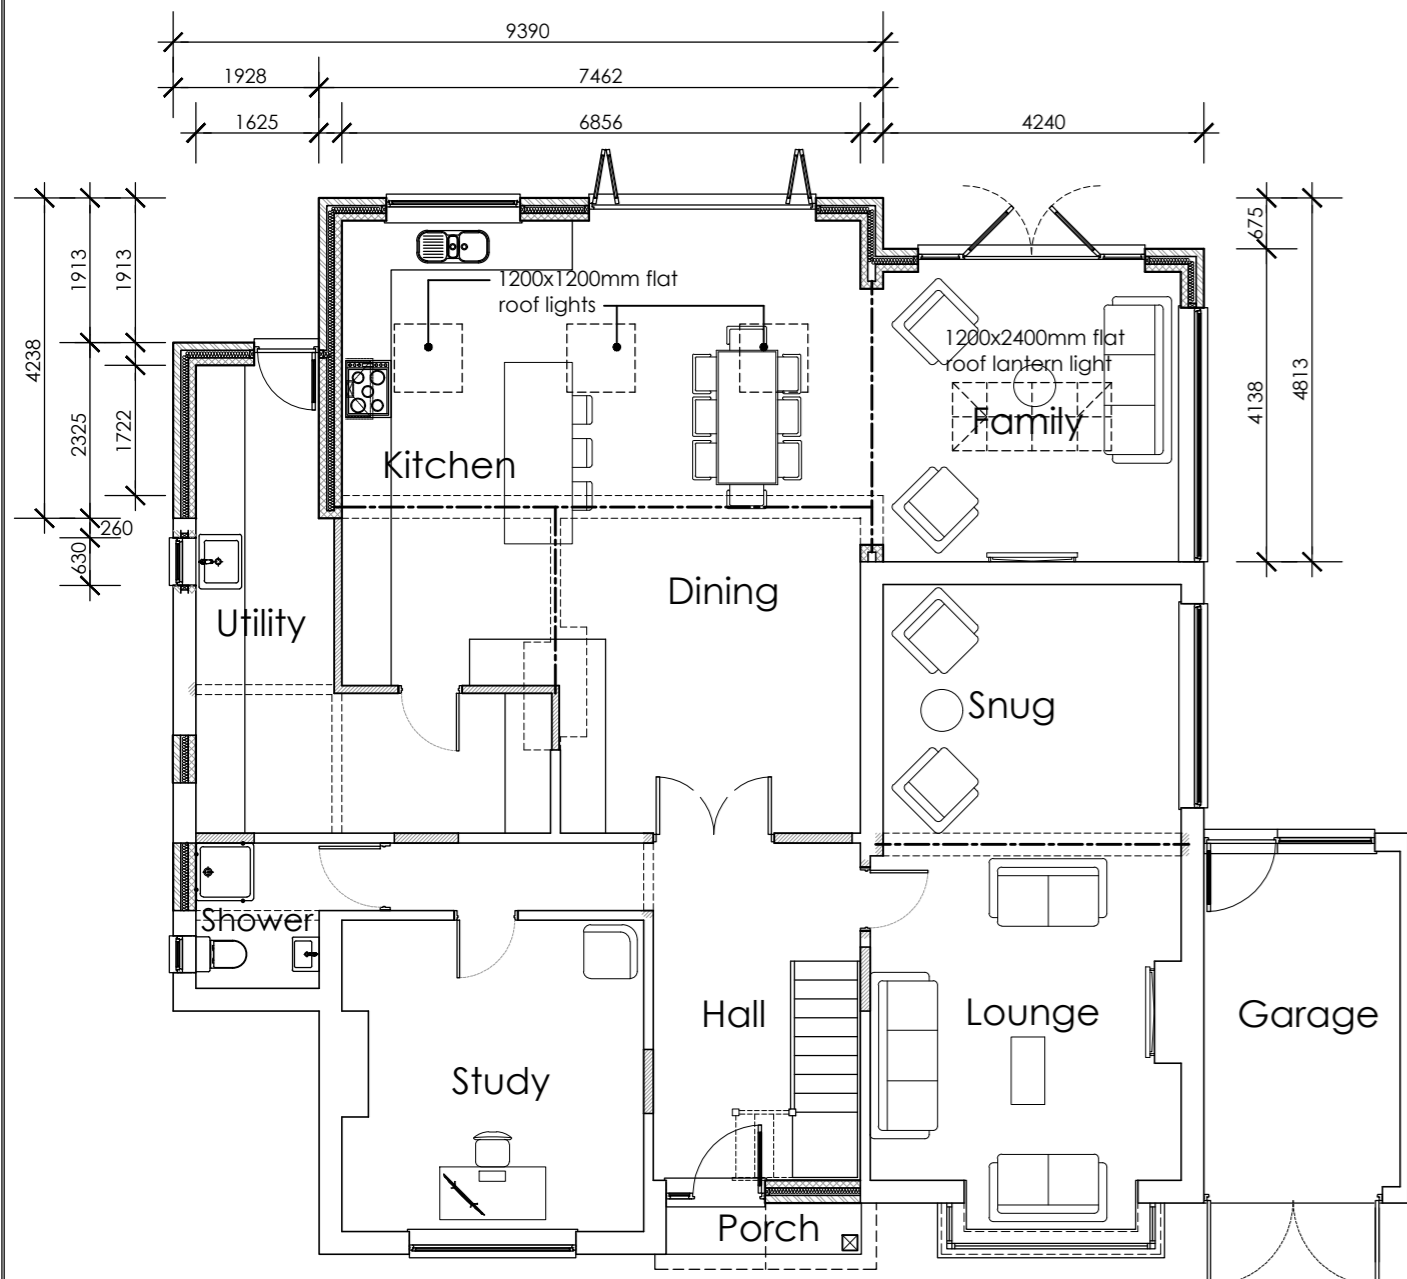

Ground Floor Plan

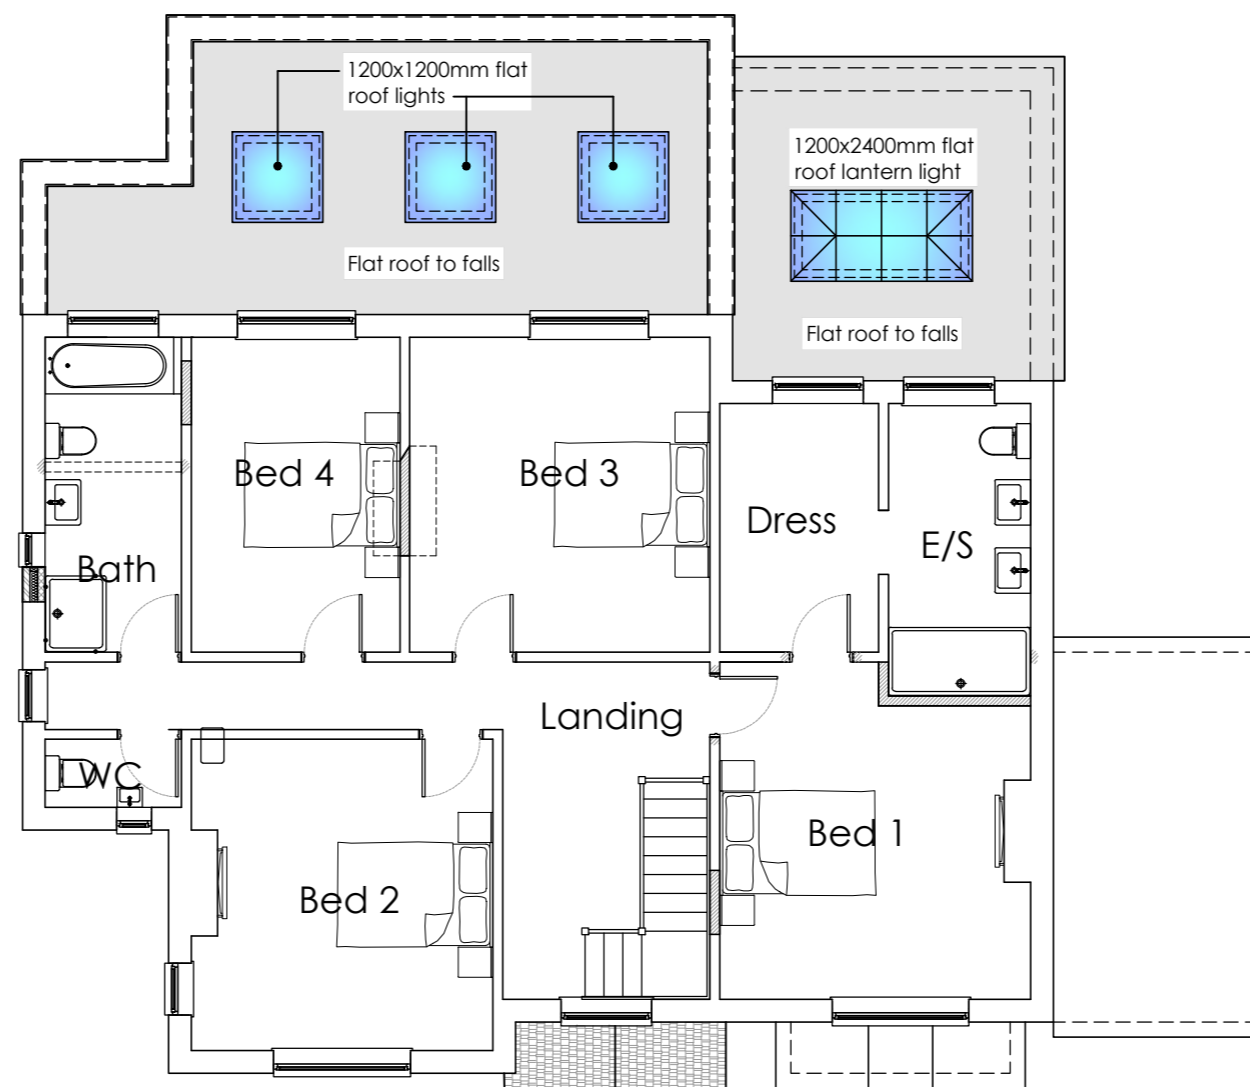

First Floor Plan



B	02/01/24	Front & rear garage doors corrected.	
A	14/12/23	Alterations to foot print & layout.	
Project			
42 College Road			
Ringwood			
BH24 1NX			
Drawing Title			
Proposed Floor Plans & Elevations			
Scale	Date	Drawing Ref.	Rev
1:100 @ A2	Nov 2023	A23-42CR-P-01	B