
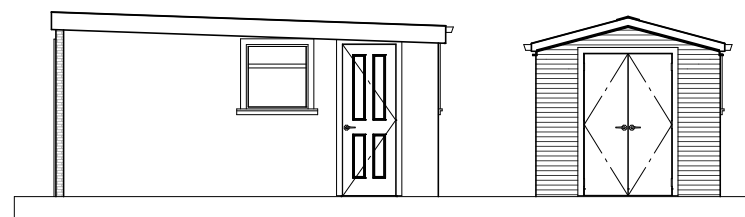
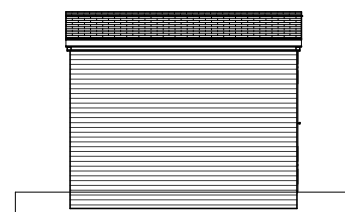


EXISTING GROUND FLOOR PLAN

EXISTING ROOF PLAN



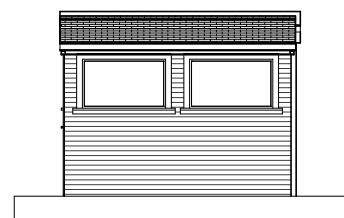


EXISTING REAR ELEVATION (SHED)

EXISTING FRONT ELEVATION (SHED)

EXISTING SIDE ELEVATION

3D RENDERS NOT TO SCALE

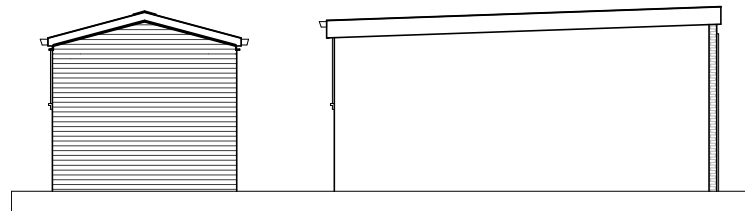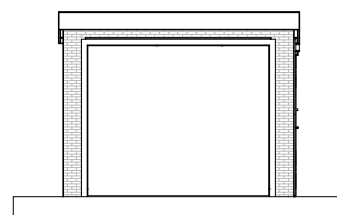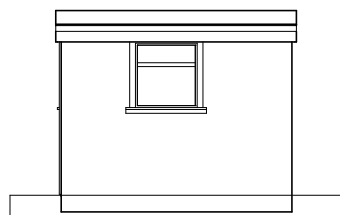


EXISTING REAR ELEVATION (GARAGE)

EXISTING FRONT ELEVATION (GARAGE)

EXISTING SIDE ELEVATION

NOTES:

- 1) ALL DRAWINGS SUPPLIED BY DWG PLANS ARE TO BE USED FOR PLANNING PERMISSION PURPOSES ONLY AND NOT TO BE USED FOR BUILDING REGULATION PURPOSES.
 - 2) THE CONTRACTOR, SUB-CONTRACTOR OR SUPPLIER IS TO CHECK ALL RELEVANT DIMENSIONS, LEVELS, EXISTING STRUCTURE AND MATERIALS PRIOR TO COMMENCING THE WORKS.
- © THIS DRAWING IS COPYRIGHT AND MAY NOT BE COPIED, TRACED, ALTERED OR REPRODUCED WITHOUT WRITTEN PERMISSION FROM DWG PLANS.

 


	NAME	DATE
DRAWN	PRB	14/12/2023

UNLESS OTHERWISE SPECIFIED DIMENSIONS ARE IN MILLIMETERS

DWG PLANS
35 Cranmer Drive, Nursling, Southampton, SO16 0TD
Mobile: 07851229345, Email: info@dwgplans.co.uk


TITLE		
Existing plans 12 Hobart Drive Hythe		
SIZE A3	DWG NO DWG PLANS 02853	REV A
CLIENT: Mr & Mrs Trollope		SHEET 1 of 1
SCALE: 1:100 @ A3		

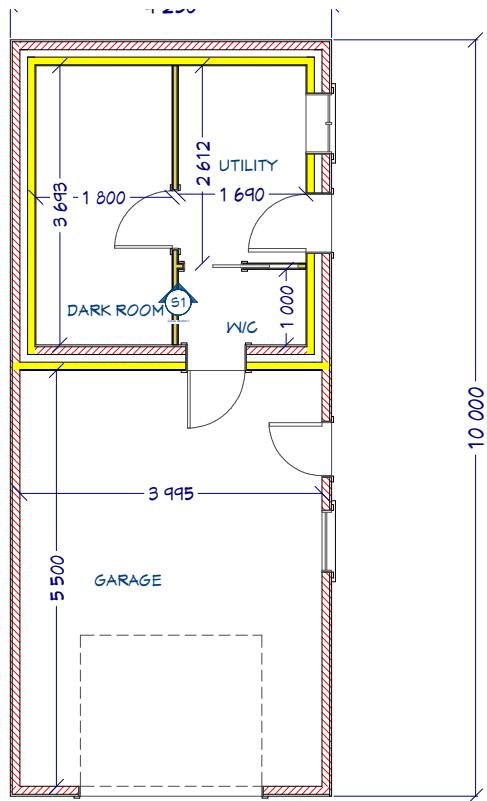


PROPOSED GROUND FLOOR PLAN




PROPOSED ROOF PLAN

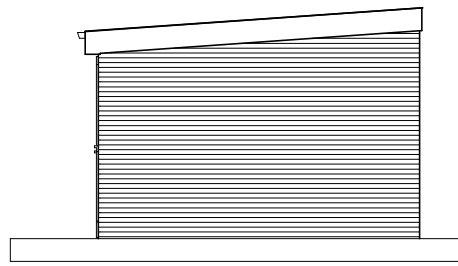


PROPOSED REAR ELEVATION

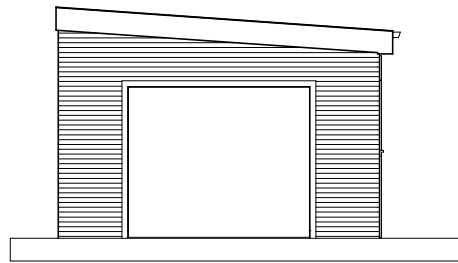


PROPOSED FRONT ELEVATION

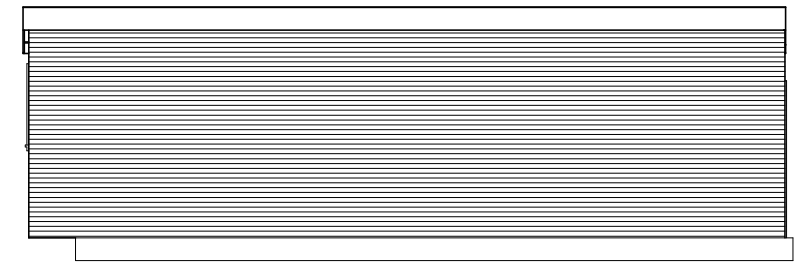

PROPOSED SIDE ELEVATION

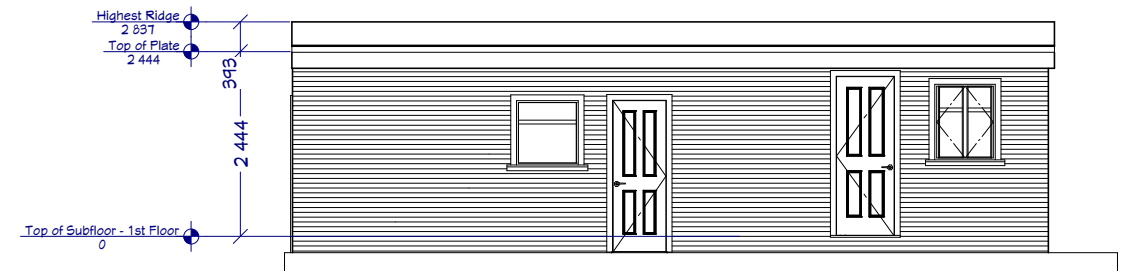

PROPOSED SIDE ELEVATION

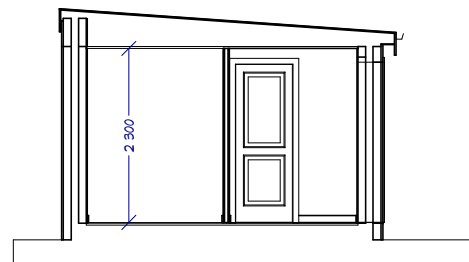

CROSS SECTION THROUGH SECTION 1



3D RENDERS NOT TO SCALE



NOTES:

- 1) ALL DRAWINGS SUPPLIED BY DWG PLANS ARE TO BE USED FOR PLANNING PERMISSION PURPOSES ONLY AND NOT TO BE USED FOR BUILDING REGULATION PURPOSES.
 - 2) THE CONTRACTOR, SUB-CONTRACTOR OR SUPPLIER IS TO CHECK ALL RELEVANT DIMENSIONS, LEVELS, EXISTING STRUCTURE AND MATERIALS PRIOR TO COMMENCING THE WORKS.
- © THIS DRAWING IS COPYRIGHT AND MAY NOT BE COPIED, TRACED, ALTERED OR REPRODUCED WITHOUT WRITTEN PERMISSION FROM DWG PLANS.



	NAME	DATE
DRAWN	PRB	14/12/2023

UNLESS OTHERWISE SPECIFIED DIMENSIONS ARE IN MILLIMETERS

DWG PLANS 35 Cranmer Drive, Nursling, Southampton, SO16 0TD Mobile: 07851229345, Email: info@dwgplans.co.uk		
TITLE Proposed plans 12 Hobart Drive Hythe		
SIZE A3	DWG NO DWG PLANS 02854	REV A
CLIENT: Mr & Mrs Trollope		SCALE: 1:100 @ A3
		SHEET 1 of 1