



GENERAL NOTES:

The internal layouts within residential apartments and ancillary areas of buildings will be subject to design development.

The precise location of walls, internal doors, columns, risers and the detailed layout of bathroom and kitchen areas will be the subject of non-material changes and may vary from the internal layouts set out in these plans.

These minor alterations will not affect the position and arrangements of external doors and windows nor will they affect the relative relationship between habitable rooms and windows.


All materials shown or highlighted are indicative only and may be subject to changes made during detailed design development.

Landscape proposals are indicative only.

Plant layouts are indicative only.

DRAWING NUMBERING

- 10.000 Existing Drawings
- 20.000 Proposed Plans
- 30.000 Proposed Elevations
- 40.000 Proposed Sections
- 50.000 Details (External)
- 60.000 Details (Internal)
- 70.000 Internal Spaces
- 90.000 Schedules

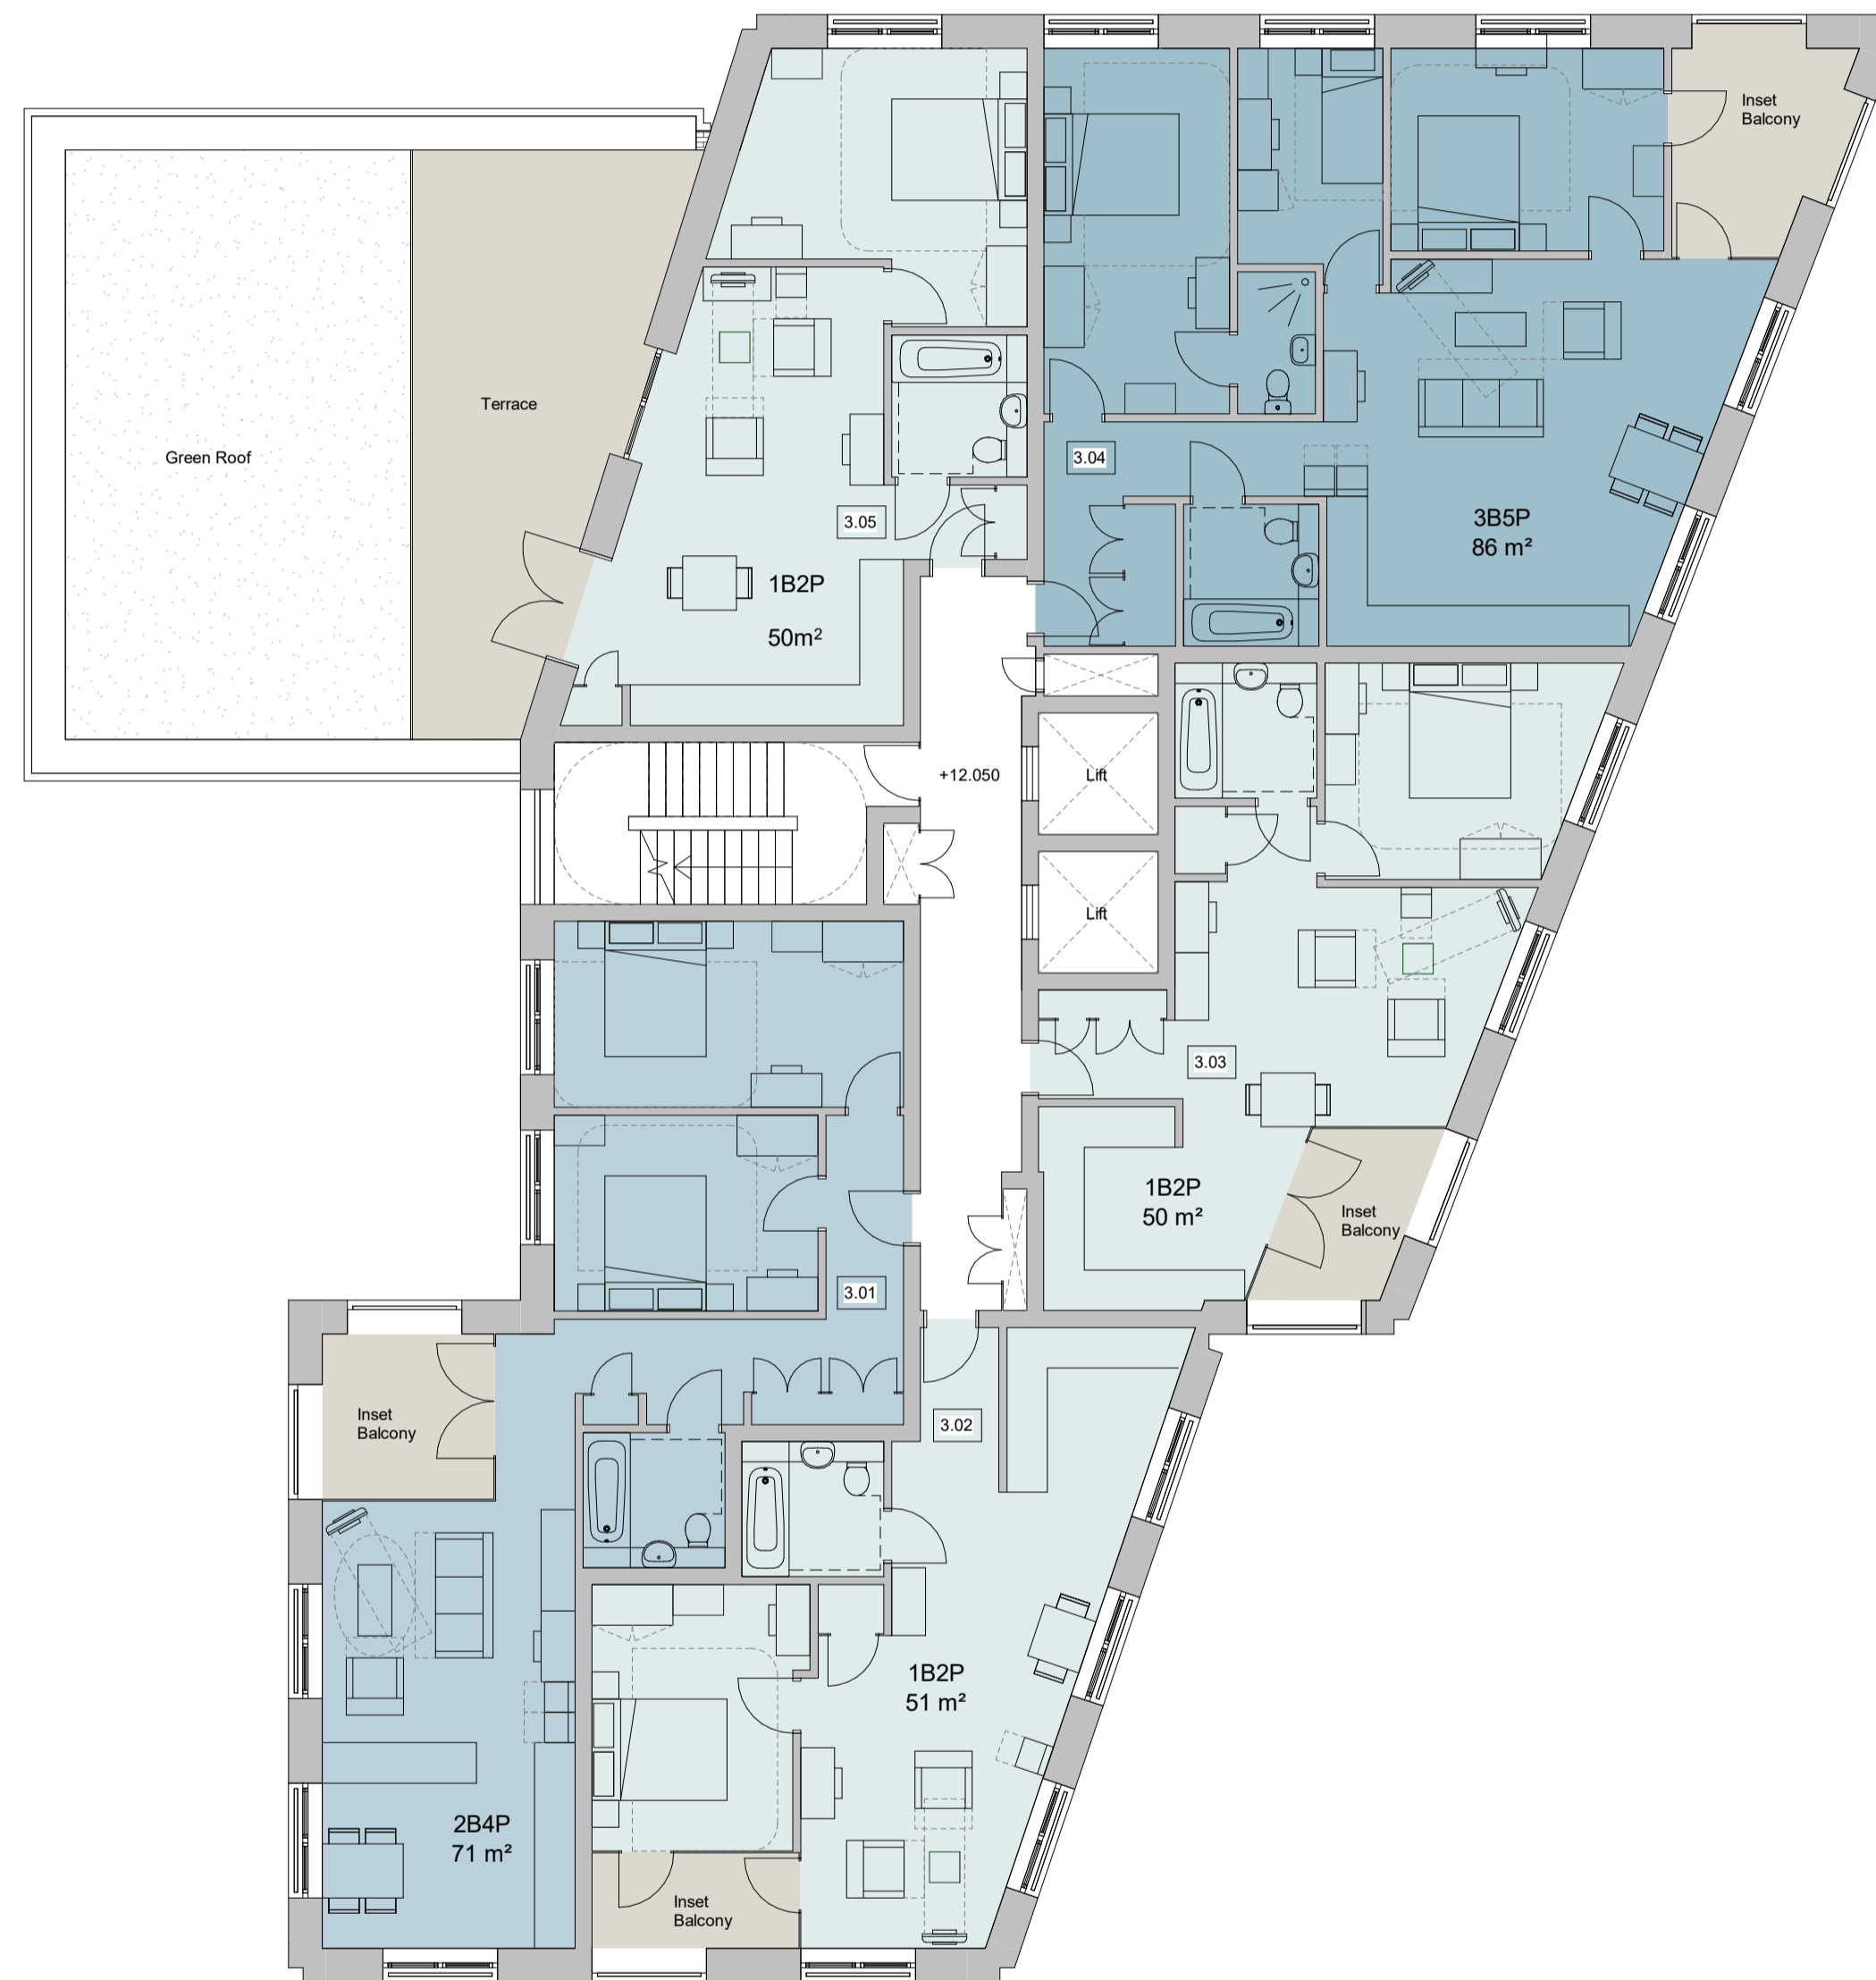

A 05 06 19 Duplex Entrance revised, Windows amended to allow both leaves to open.

PLANNING

rev	date	check	comments
-----	------	-------	----------

DSDHA
 357 Kennington Lane London SE11 5QY
 T 020 7703 3555
 F 020 7703 3890
 E info@dsdha.co.uk
 W www.dsdha.co.uk

project
 87
 Blackwall Lane

drawing title
 Proposed Third Floor Plan

drawn	size	date	scale
-------	------	------	-------

Author	A1	11/12/18	1 : 100
--------	----	----------	---------

drawing number	revision
----------------	----------

276-DSDHA-XX-03 -DR -A -20.005	A
--------------------------------	---

REPORT DISCREPANCIES DO NOT SCALE FROM THIS DRAWING COPYRIGHT DSDHA

USE LATEST REVISION CHECK DIMENSIONS ON SITE

