
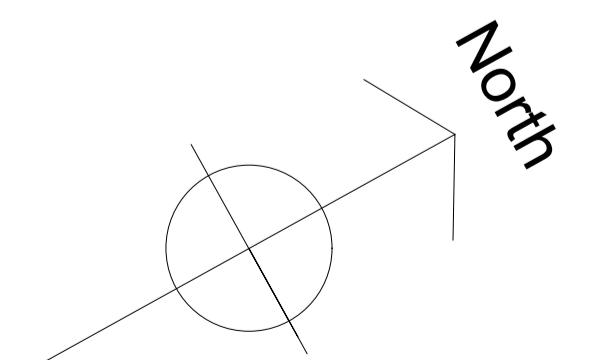


Proposed Demolition of 'Thistle'
and 'Shamrock' Blocks at Goldie
Leigh Hospital, Welling

THISTLE : GROUND FLOOR PLAN
AS EXISTING

Scale 1:50@A1, 1:100@A3 July 2023

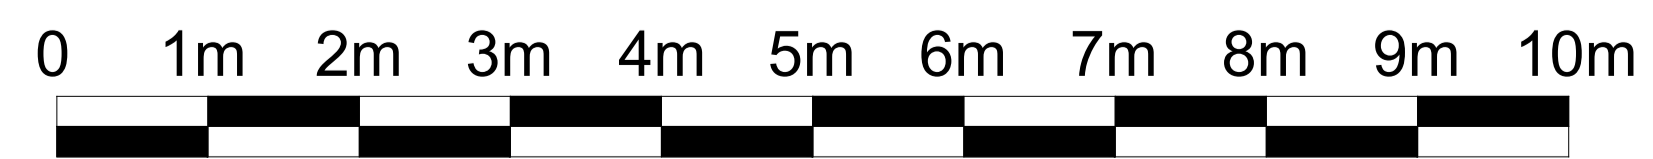

USE THIS DRAWING IN CONNECTION
WITH THE CURRENT PROJECT ONLY