


PROPOSED GROUND FLOOR PLAN
scale 1:100

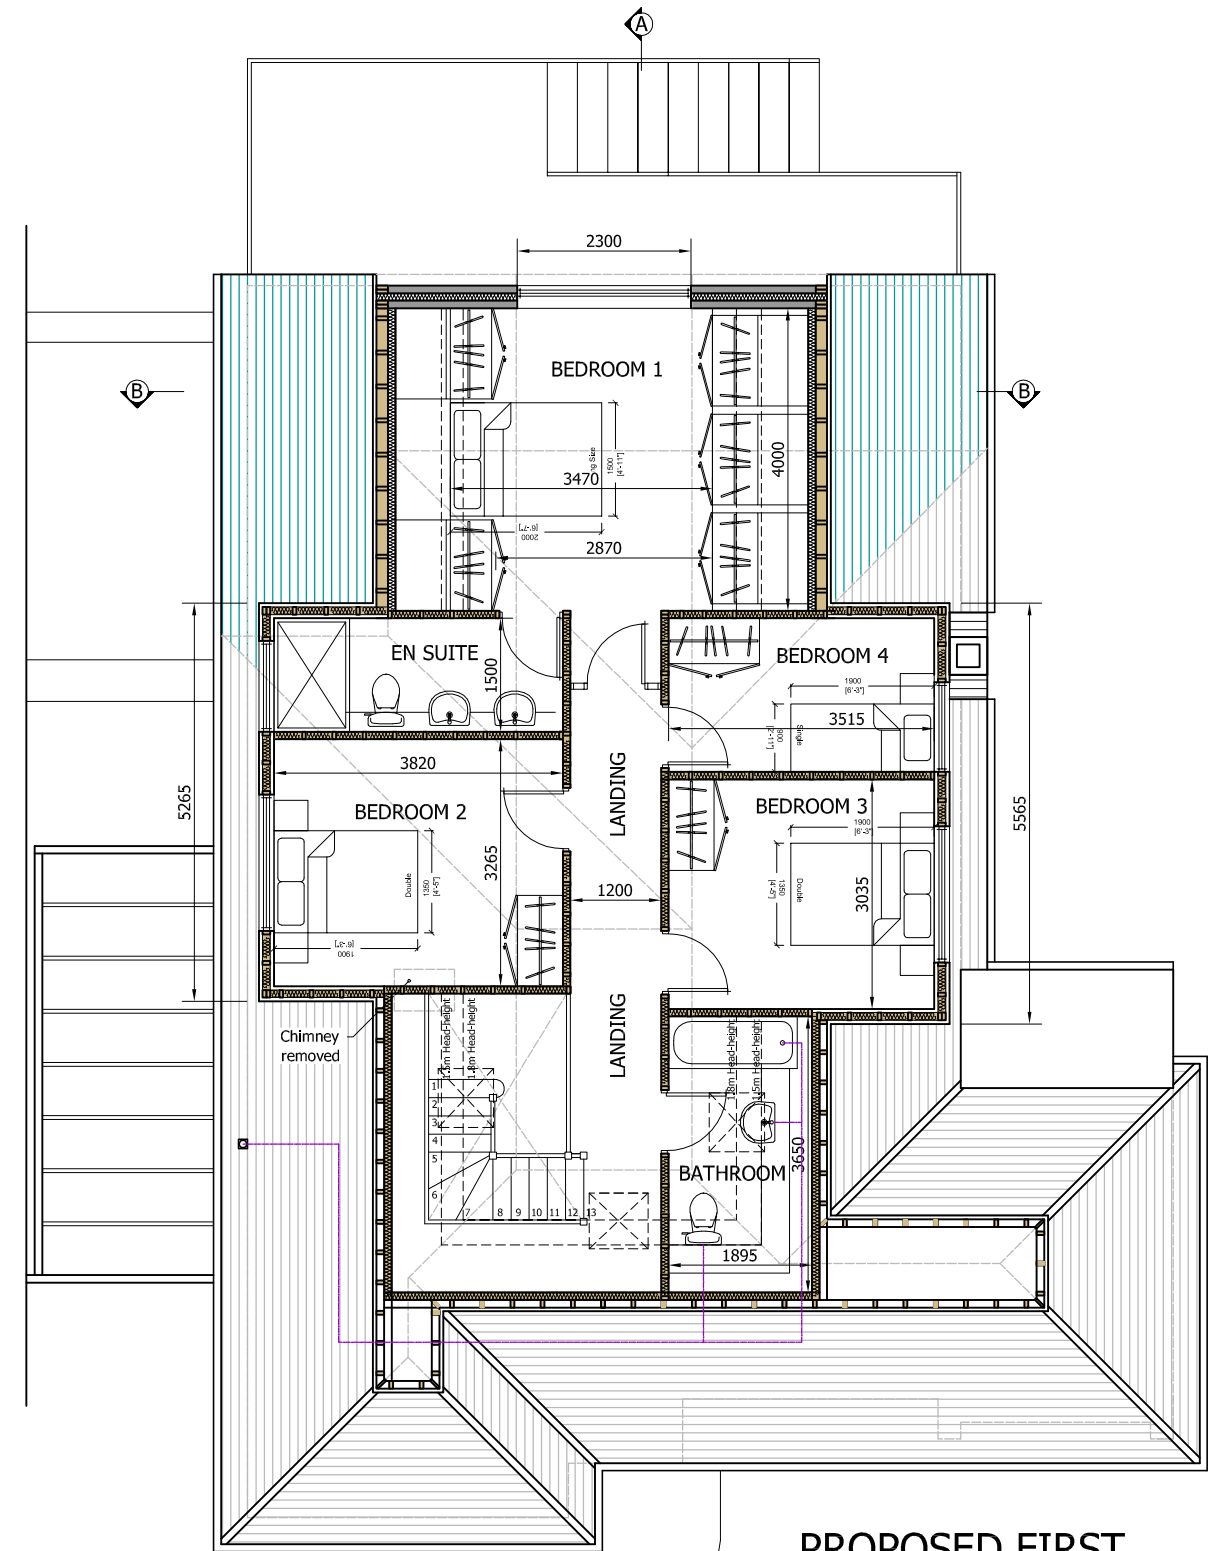

PROPOSED FIRST FLOOR PLAN
scale 1:100



CADGUYS ARCHITECTURAL SERVICES



15-17 Middle Street,
Brighton, BN1 1AL
T: 0751 20 90 919
E: Sonny@cadguys.co.uk
W: www.cadguys.co.uk

Project
6 BENETT AVENUE, BRIGHTON, BN3 6UR

Drawing Title
Proposed Plans

Date
SEP-2023

Scale
1:100/A3

Project No.
CG-288

Drawing No.
PL/03

Drawn by/Checked by
SM

Rev	Date	Details
A	080923	Initial drawings sent out for review
B	140923	Minor amendments
C	220923	Minor amendments
D	260923	Minor amendments

Dimensions to be verified on site by contractor prior to commencement of work

This is the copyright of the practice and may not be reproduced in part or in whole without the prior written consent of the practice.