


REVISION DETAILS		DATE	DRW	CHK
A	IFP	16.06.23	MIDA	MIDA
B	PLANNING	11.12.23	MIDA	MIDA

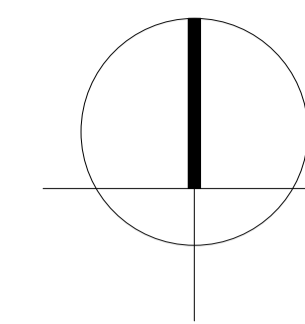


DRAWING NO.

# P00

Issued 16.06.23

Revision B

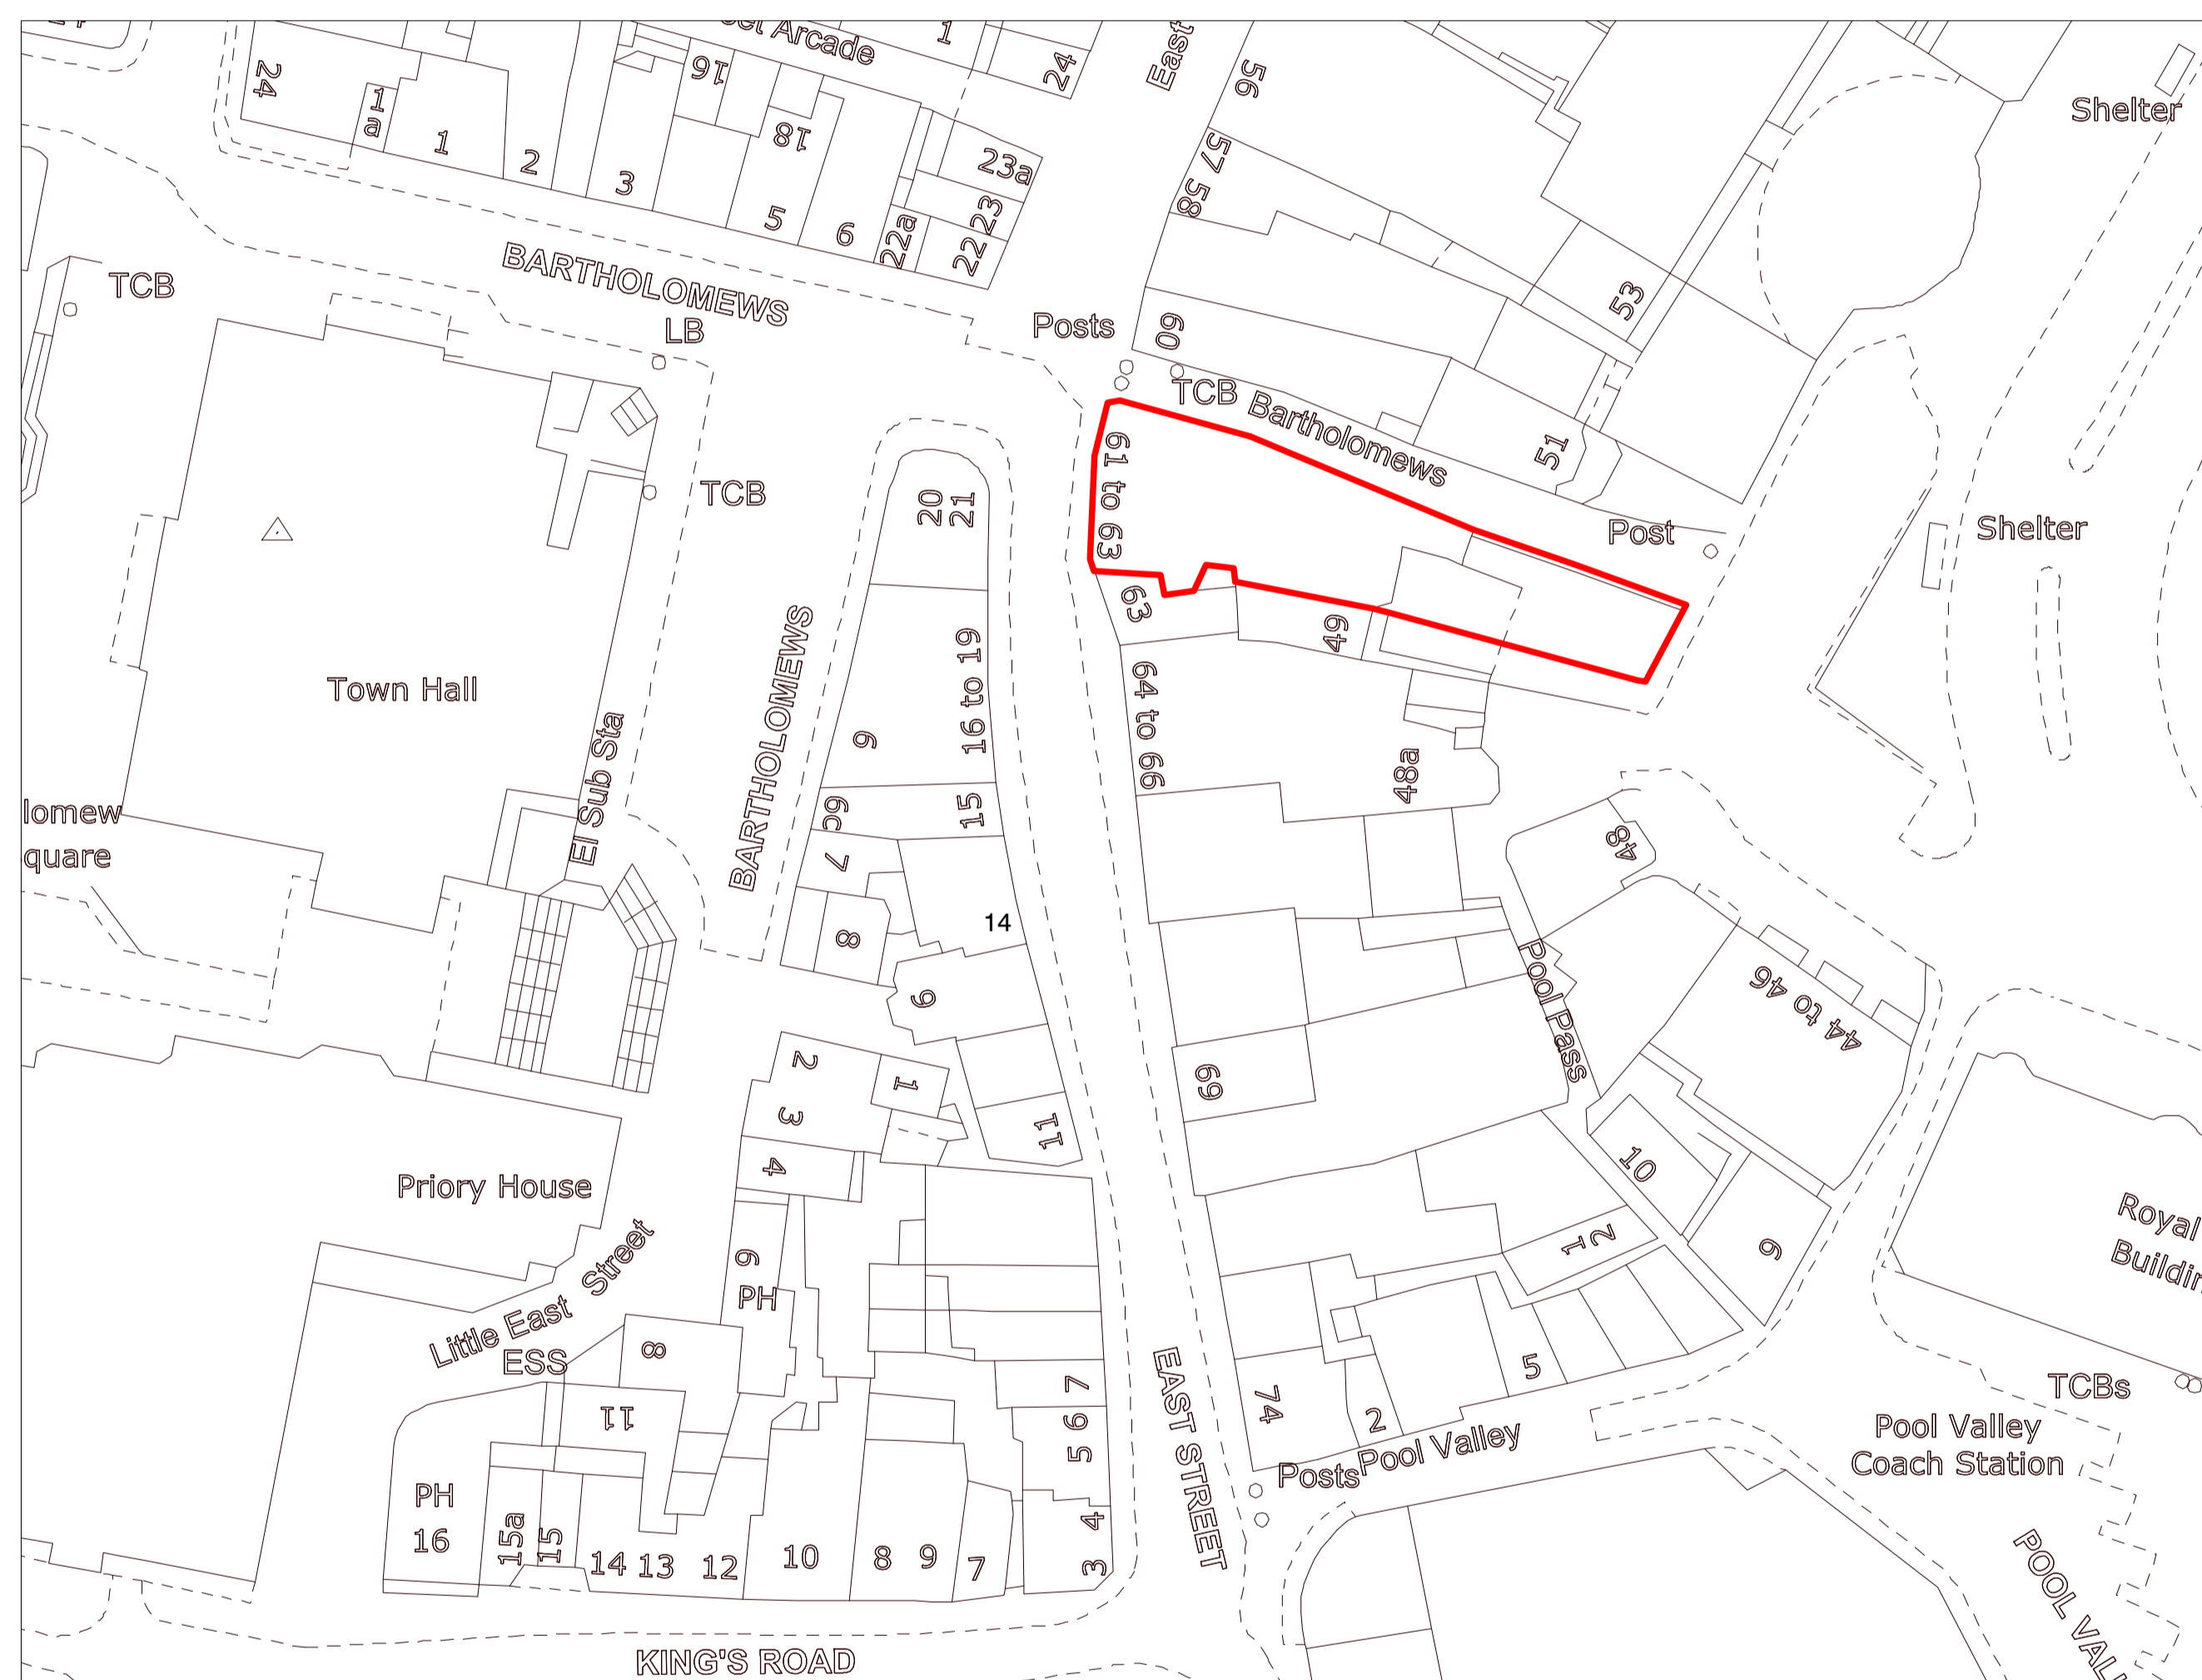

## Proposed Site Plan

# MIDA

MIDA ARCHITECTURE LTD  
 Old Post Room  
 Somerset House  
 London  
 WC2R 1LA  
 info@mida-architecture.co.uk  
 +44 (0)207-998-3781  
 www.mida-architecture.co.uk

PROJECT  
62-63 EAST STREET & 52 OLD STEINE, BRIGHTON, BN1 1HQ

TITLE  
PROPOSED SITE PLAN

STATUS  
PLANNING

DATE  
16.06.23

REVISION  
B

SCALE  
1 : 500 @A1