



This drawing is subject to COPYRIGHT and should not be altered, copied or reproduced without the prior consent of TSH Consulting Limited.


Do not scale from this drawing, if in doubt ASK.

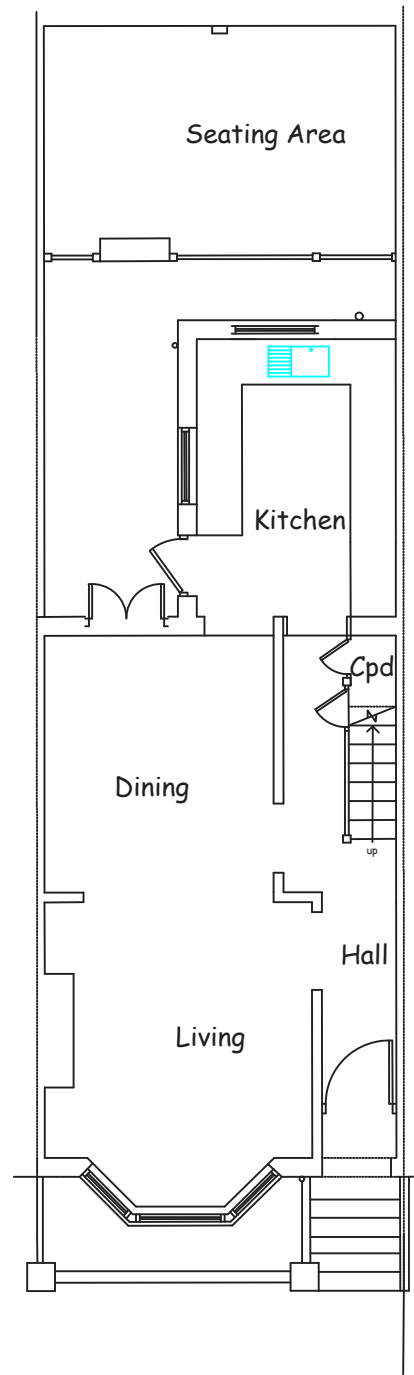


EXISTING GROUND FLOOR

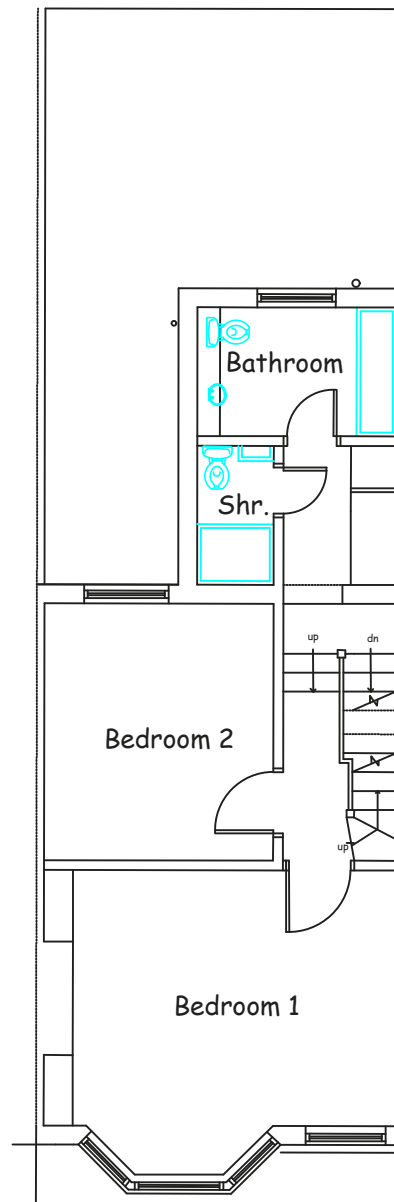

EXISTING FIRST FLOOR

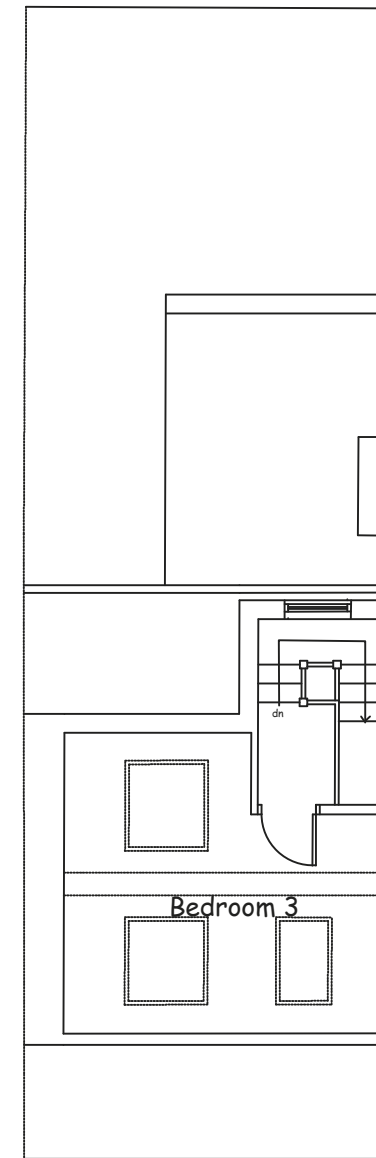

EXISTING SECOND FLOOR

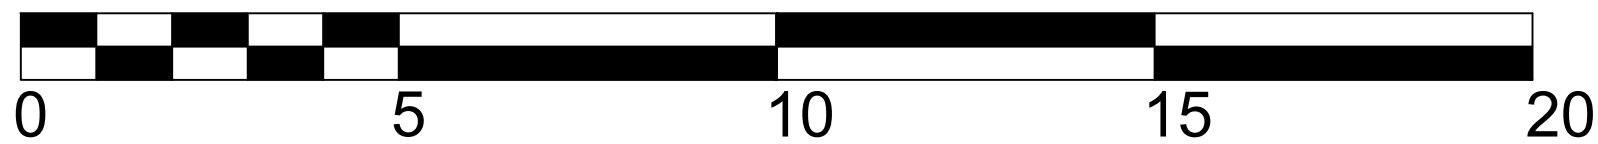

SCALE BAR 1:100

rev	description	date

project  
11 Coventry Street  
Brighton

title  
Existing Floor Plans

scale 1:50 @ A3

dm chk app

date date date

drawing number rev.  
TSH/CS/001 0