


Foster Estate Unit B3

Short Street

Brent Street

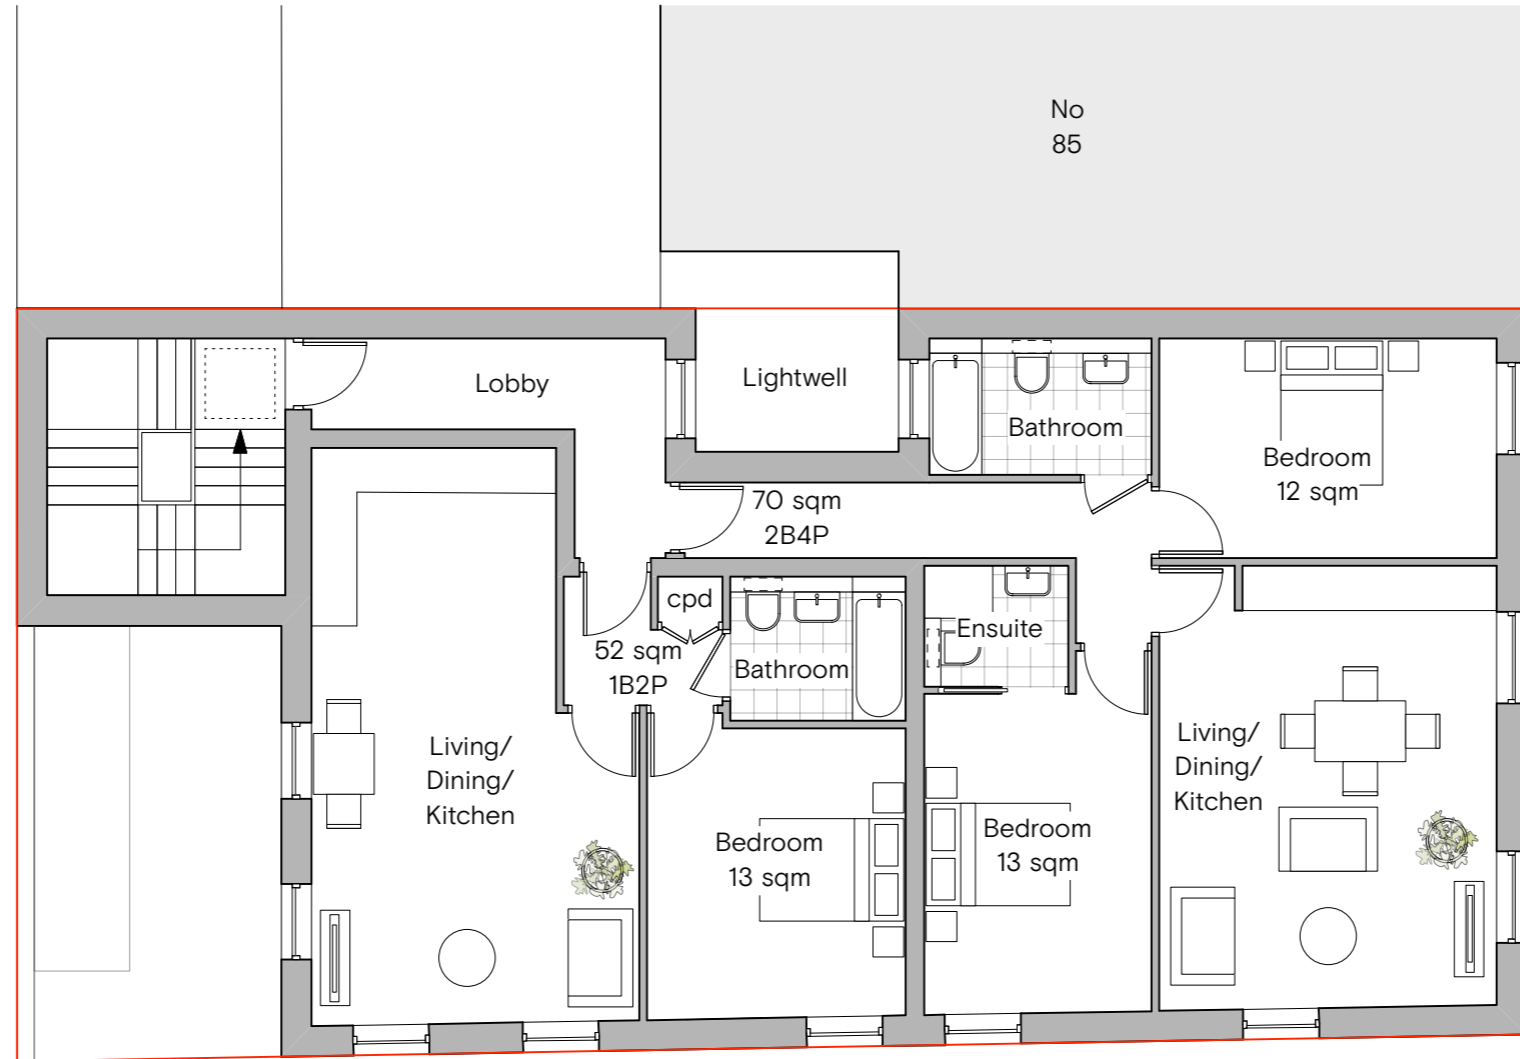

New Brent Street

Notes

Development Site Boundary

Revision	Date	Description

CLEMENTS & PORTER
ARCHITECTS

A: 63 Rivington Street, London, EC2A 3QQ T: 020 7739 5799
E: info@clementsporter.co.uk W: www.clementsporter.co.uk

Project	81 - 83 Brent Street, Hendon, London, NW4 2DY
---------	---

Title	Third Floor Plan Proposed
-------	------------------------------

Scale	1:100@A3
-------	----------

Date.	05/12/23
-------	----------

Drawn By	BR
----------	----

Drawing No.	1097.104
-------------	----------

Do not scale from this drawing This drawing is copyright

