




PRE EXISTING GROUND FLOOR
(May 2017)

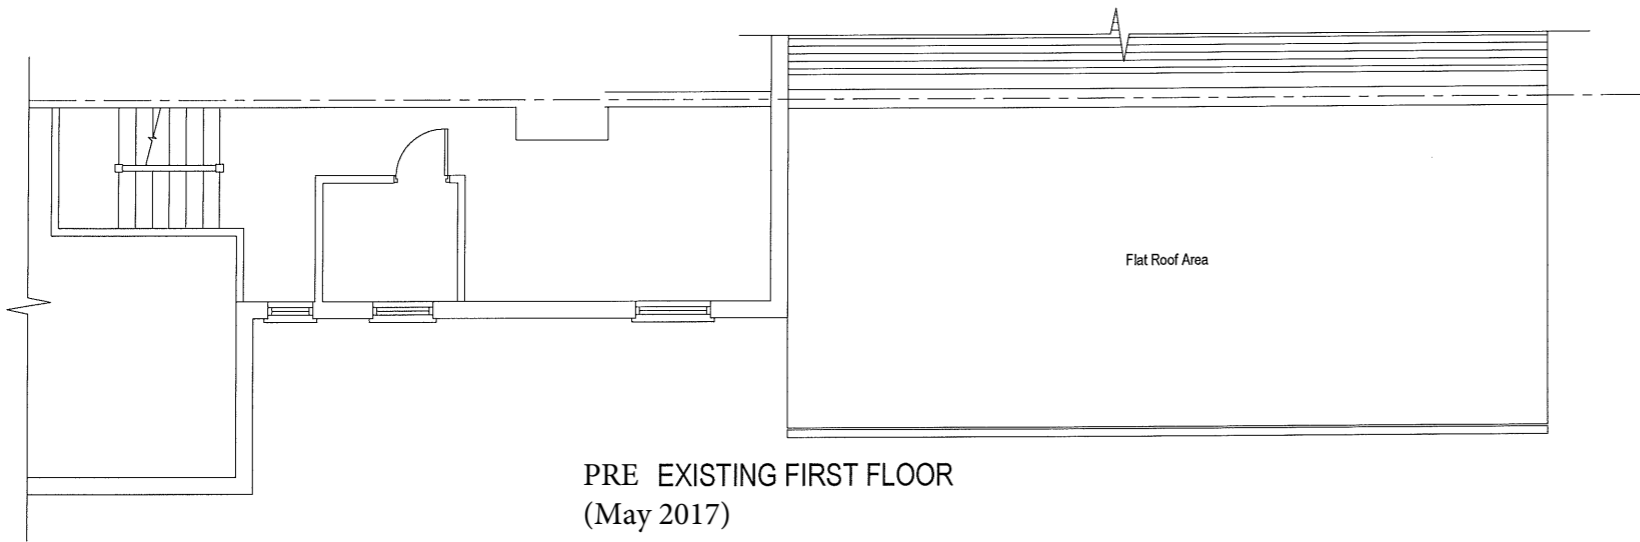


PRE EXISTING FIRST FLOOR
(May 2017)

 

PRE EXISTING RIGHT ELEVATION
(May 2017)

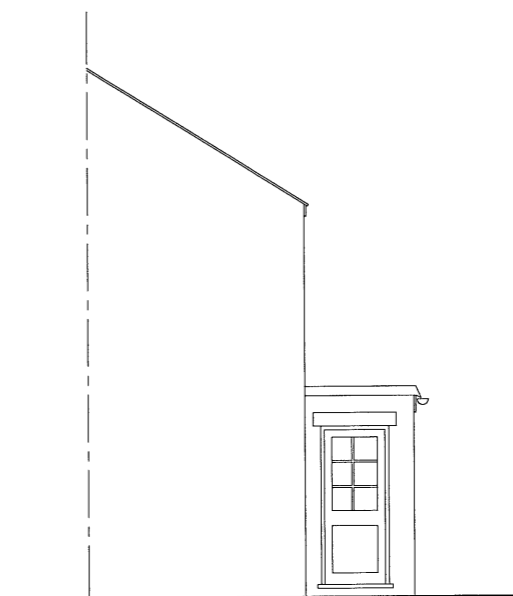

PRE EXISTING FRONT ELEVATION
(May 2017)

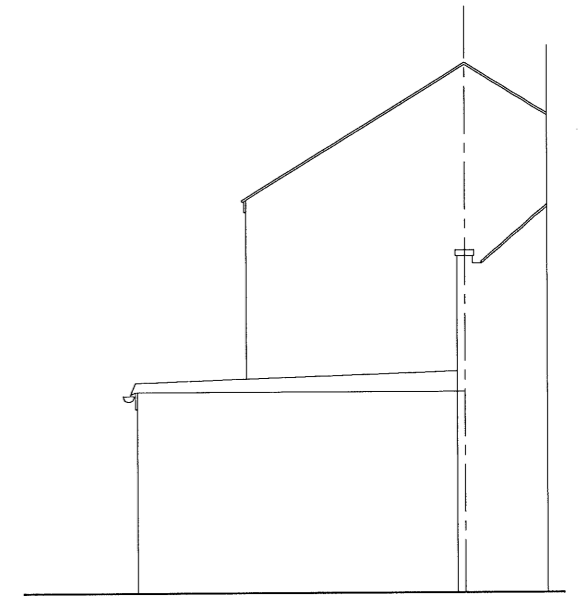

PRE EXISTING REAR ELEVATION
(May 2017)

TECON Ltd.
Consulting Civil & Structural Engineers
116A High Street
Edgware, Middlesex, HA8 7EL.
TEL: 020 8951 5100 FAX: 020 8905 6838

NOTES:

NOT FOR CONSTRUCTION

Client

Job Title
46B CRICKLEWOOD LANE, LONDON. NW2 1HD.

Scale
1 : 100

Drawn by GSK
Date May 2017.

No.	DESCRIPTION	DATE
	Drawing Title PRE-existing EXISTING FLOOR PLANS AND ELEVATIONS	
	Drawing No. 8882	P 02